

Lightbox Architects

1 Kings Meadow
Osney Mead
Oxford
OX1 0DP
t 07901 521084
lightboxarchitects.com

title
19 Barrett Street
Oxford
OX2 0AT


drawing
existing ground and first floor plans

drawing number
BAR19 010 A


scale at A3 date drawn by
1:100 Nov 2019 jo

RECORD DRAWING

Rev A 27.01.21 jo
daylight line added

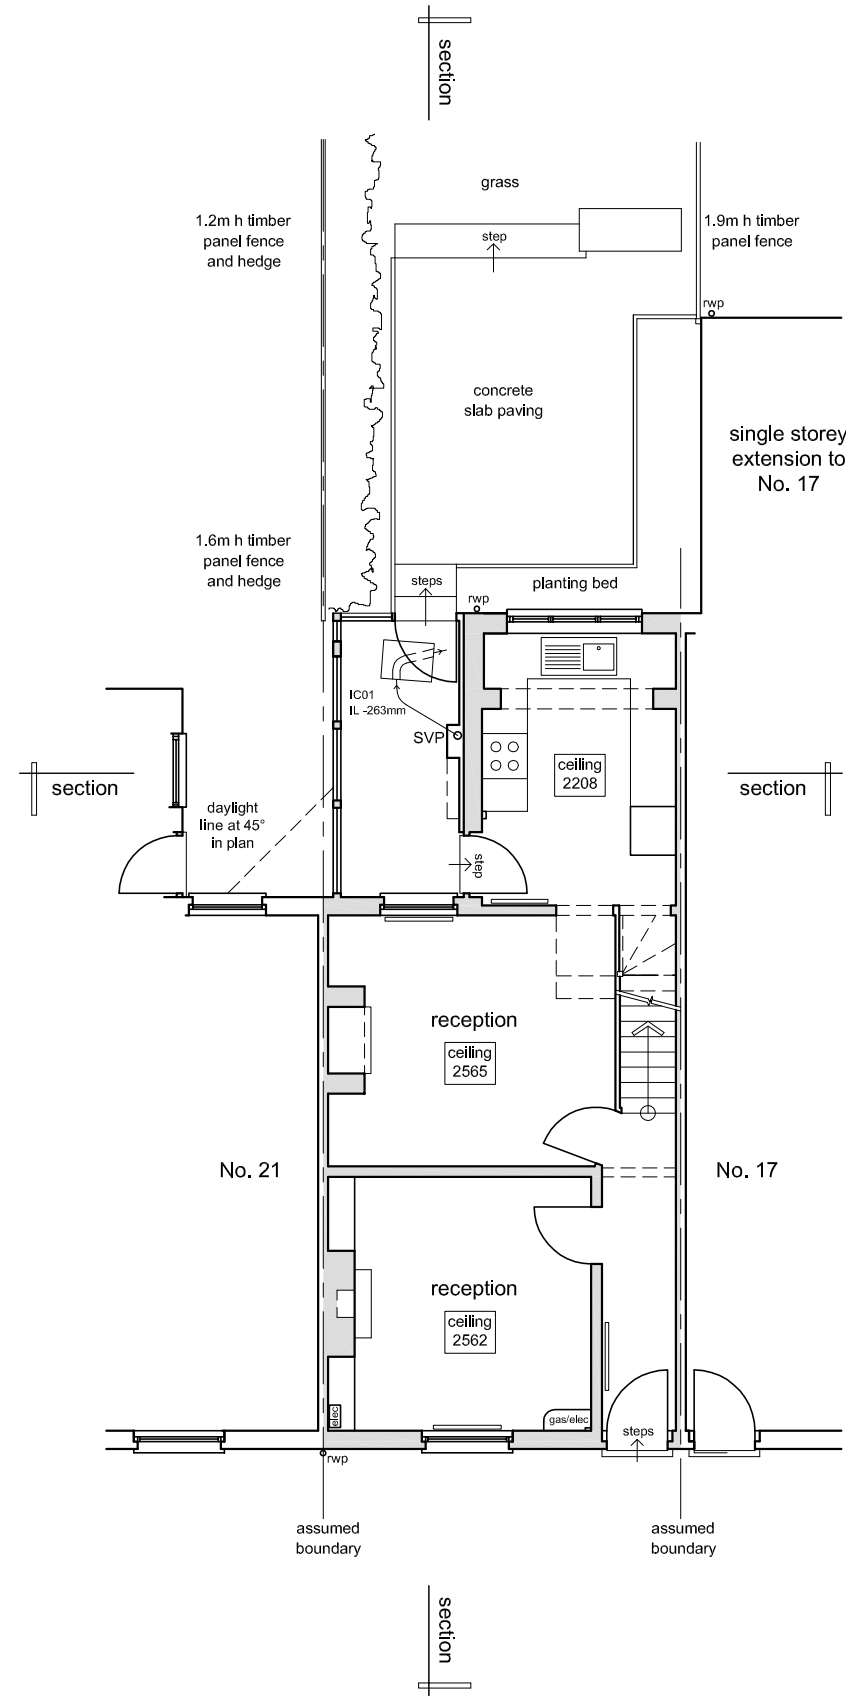

ground floor plan

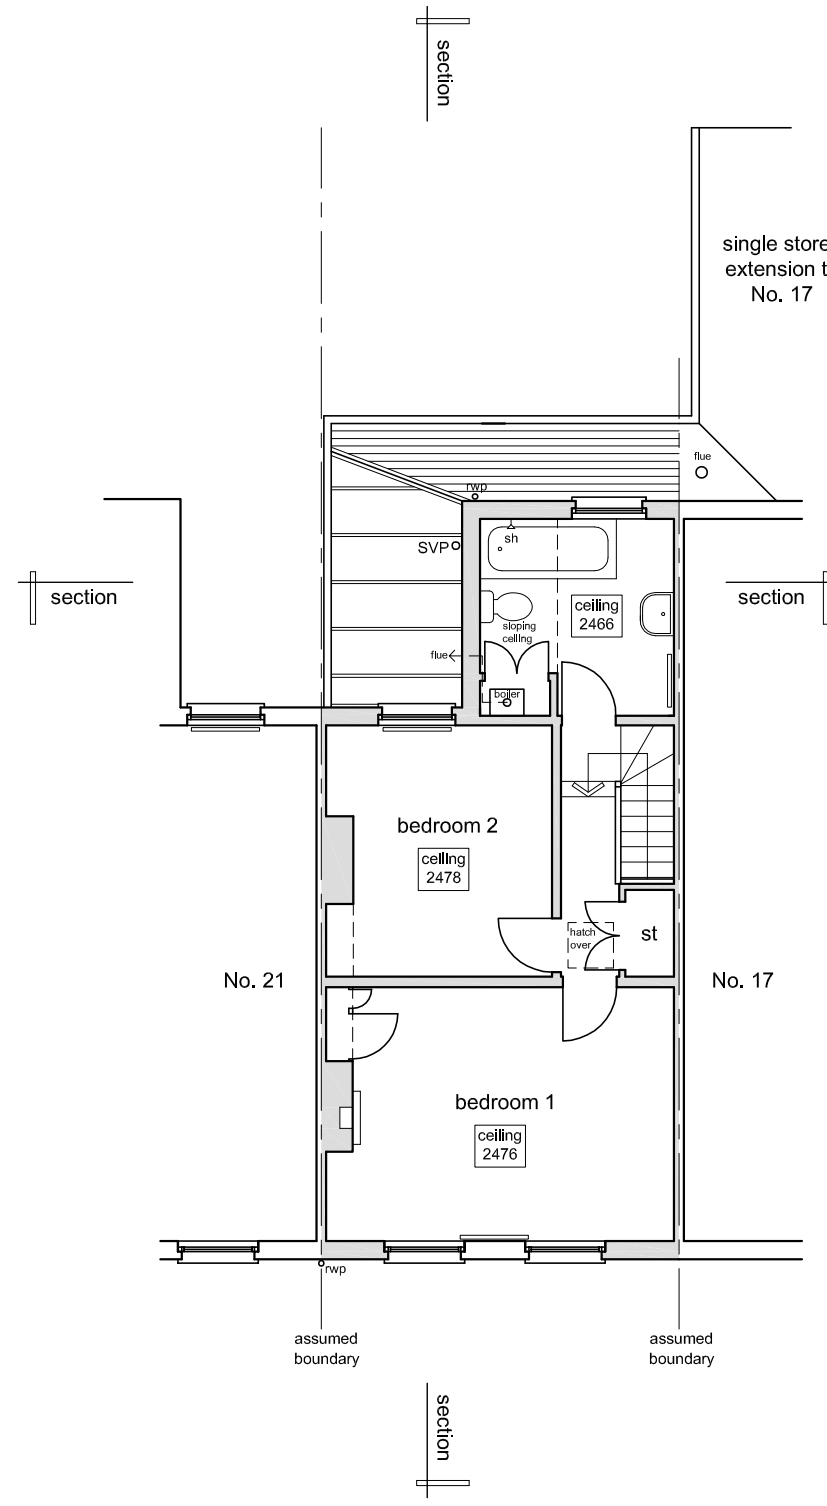

first floor plan

