

Lightbox Architects

1 Kings Meadow
Osney Mead
Oxford
OX1 0DP
t 07901 521084
lightboxarchitects.com


title
19 Barrett Street
Oxford
OX2 0AT

drawing
existing loft and roof plans


drawing number
BAR19 011

scale at A3 date drawn by
1:100 Nov 2019 jo

RECORD DRAWING

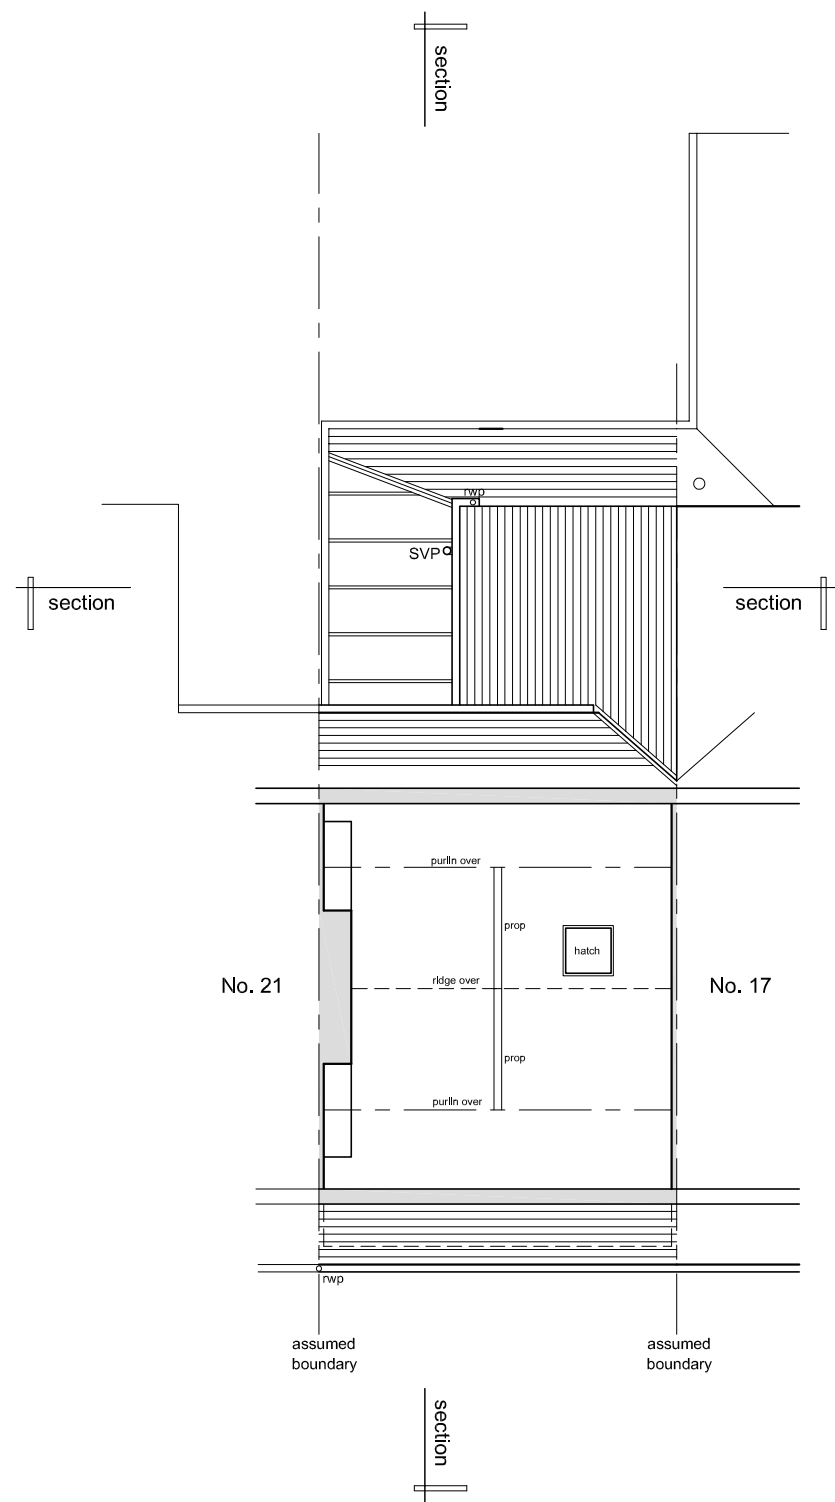

loft floor plan

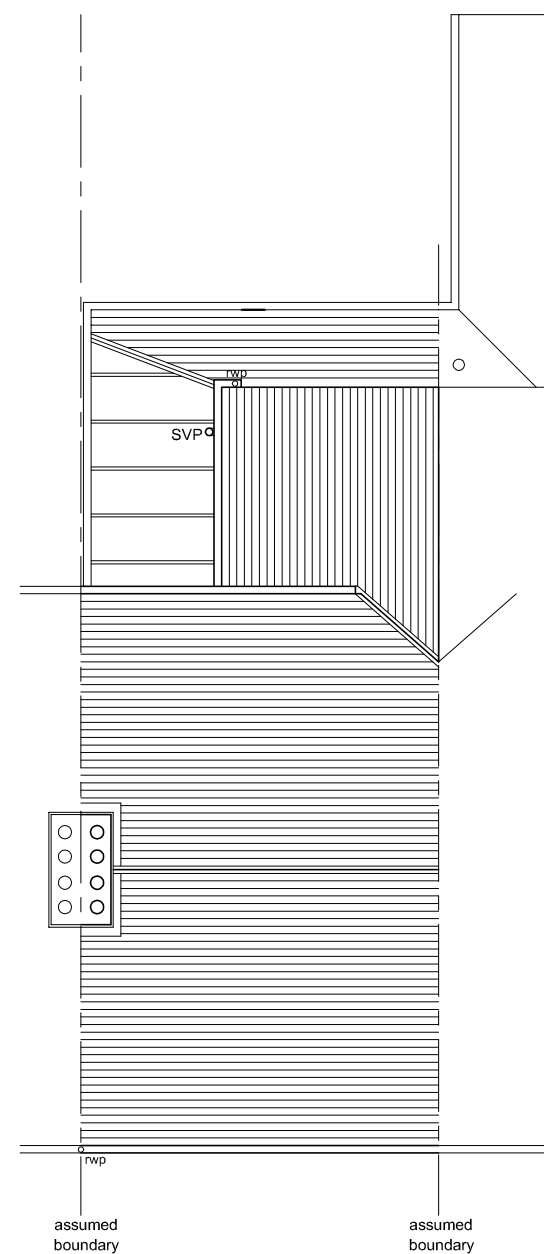

roof plan

