



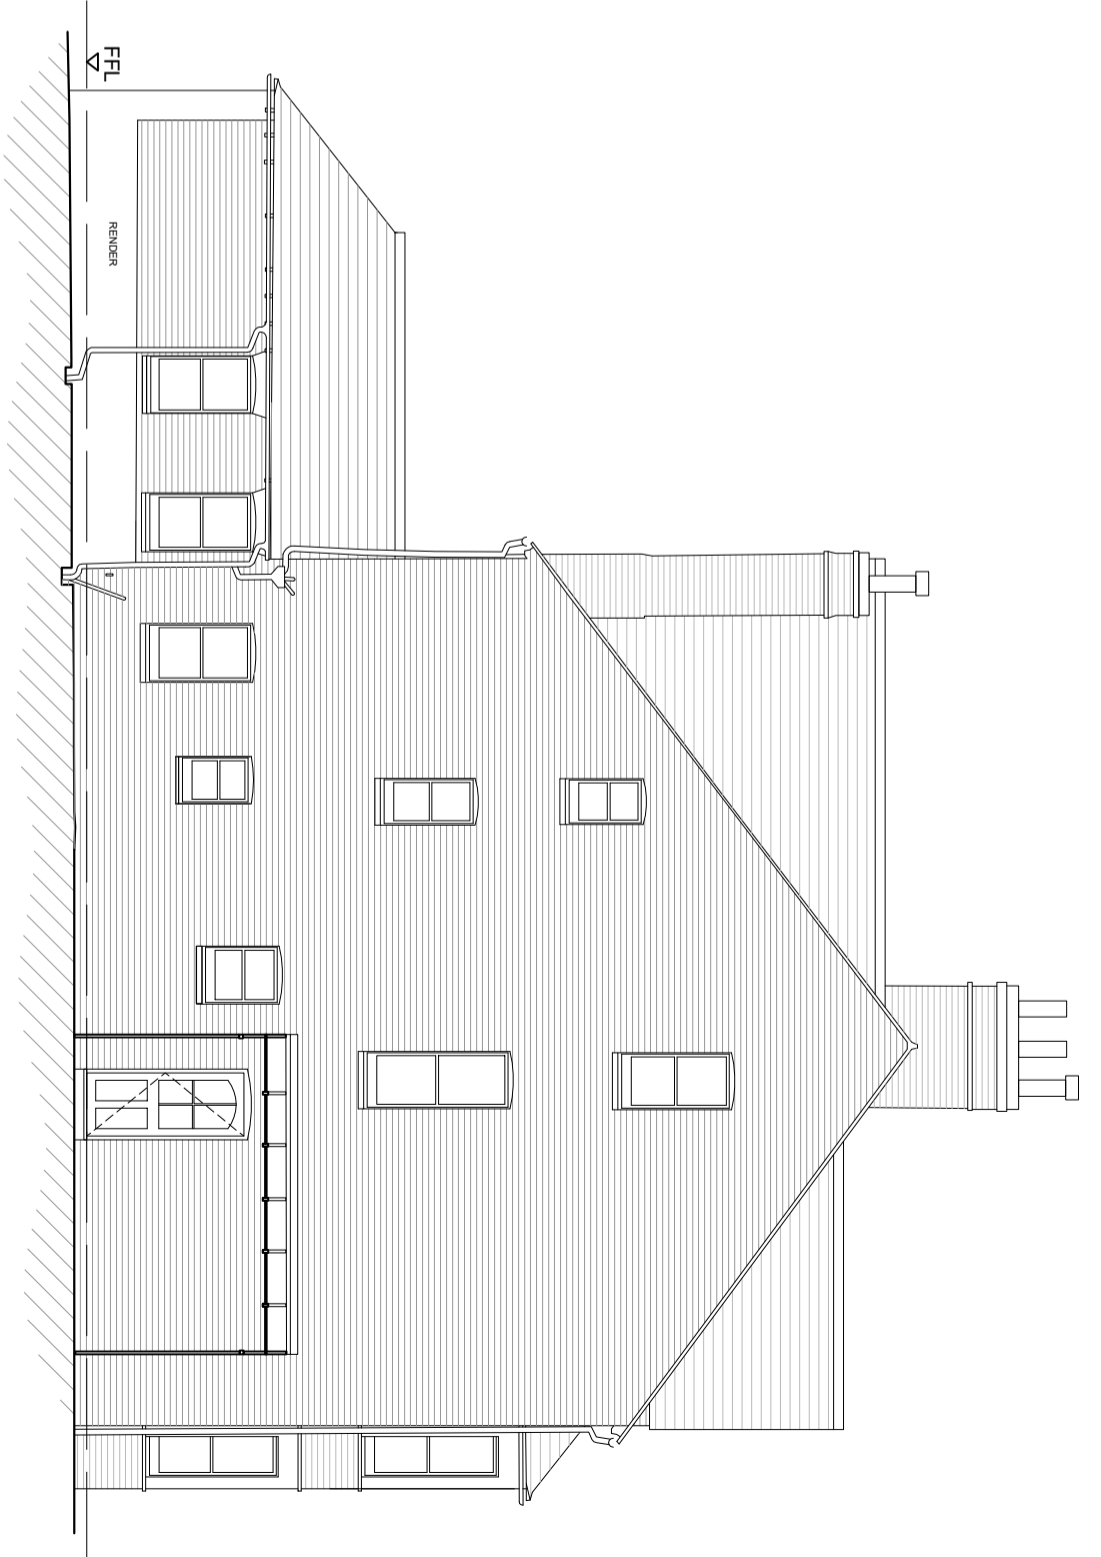


22 EAST ELEVATION

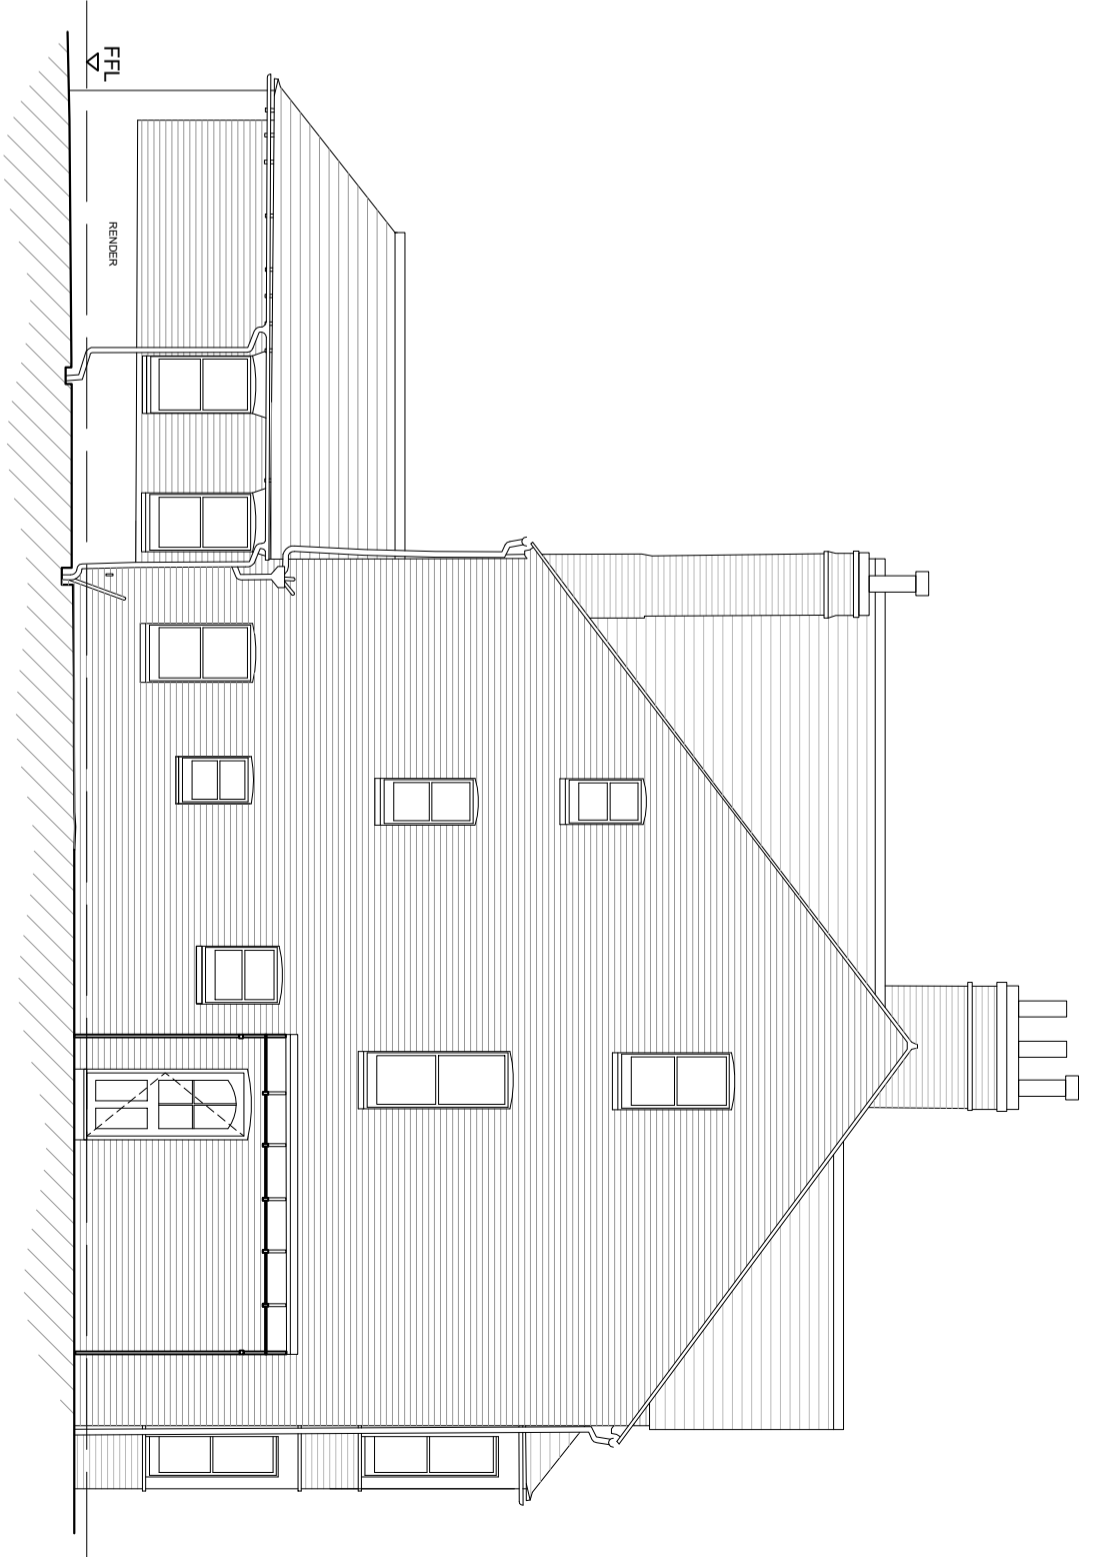


24 EAST ELEVATION




24 NORTH ELEVATION

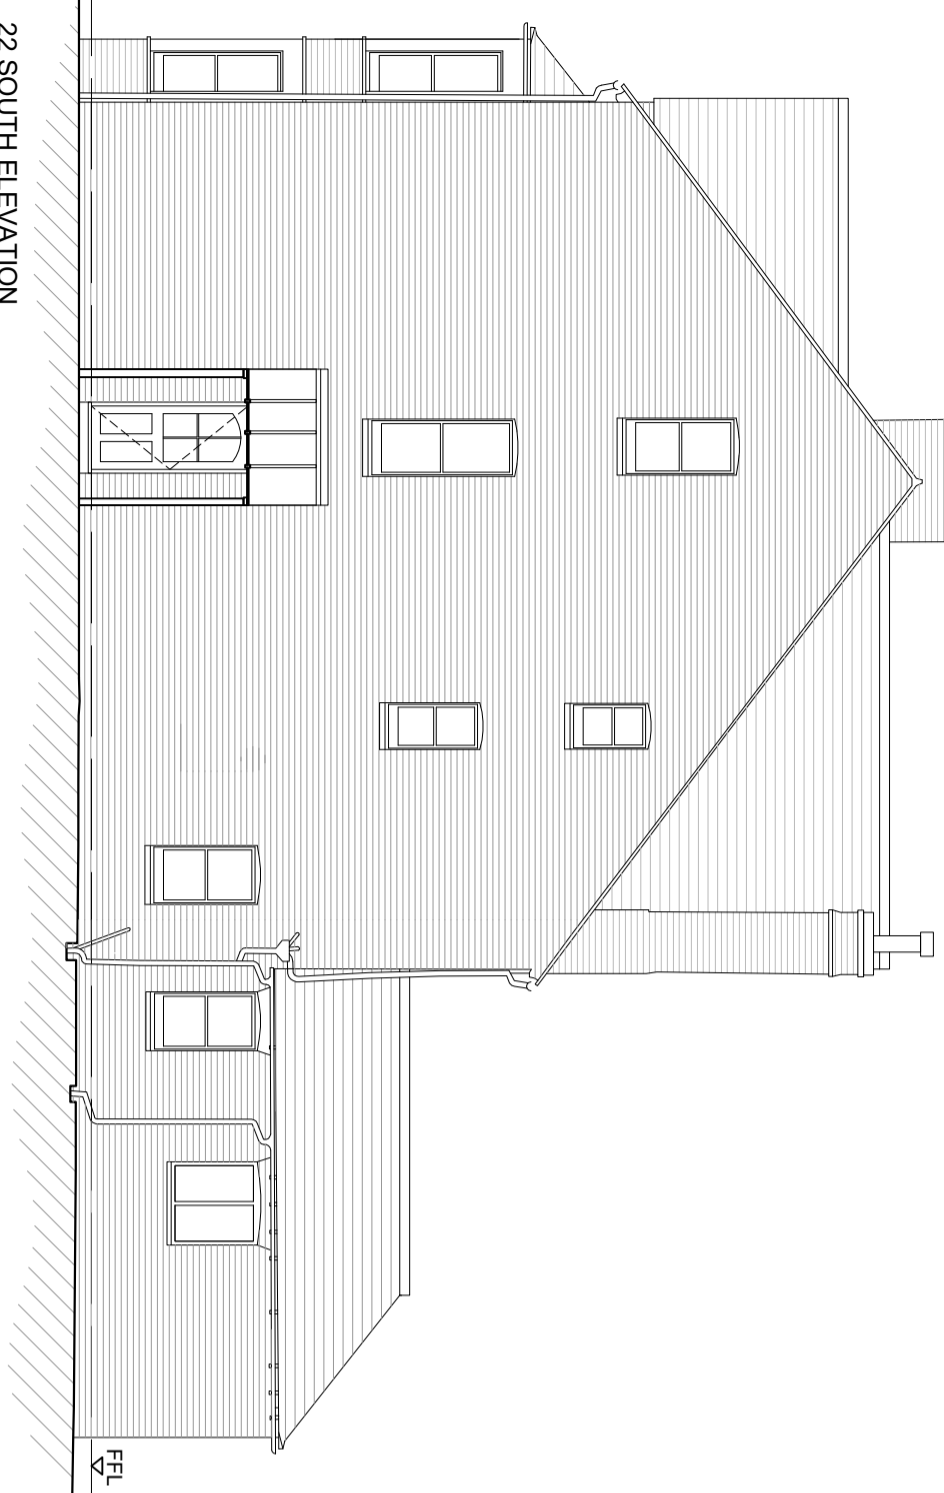


22 SOUTH ELEVATION

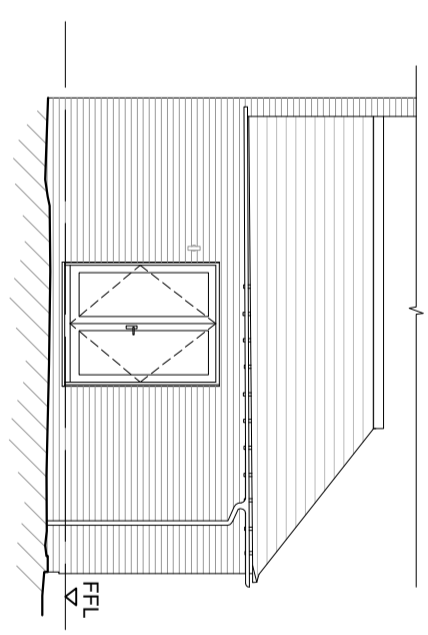

24 SOUTH ELEVATION

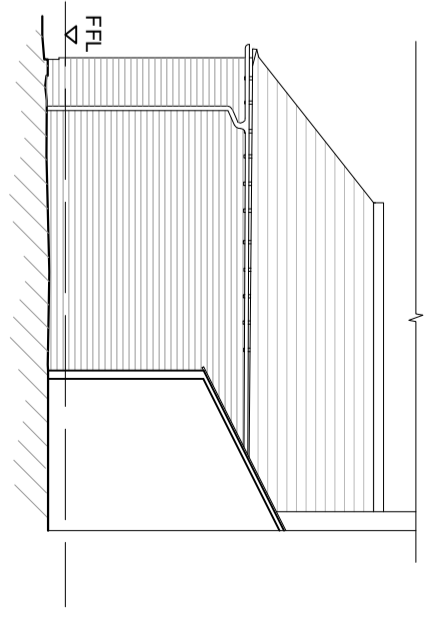

22 SOUTH ELEVATION

 

Allied Design Associates 185 Woodstock Road OX2 7NB 01865 512968 fax 01865 310753 Client:		22 & 24 Chalfont Road, Oxford, OX2 6TH Existing Elevations		SCALE: 1:100 @ A3 DATE: NOV 20 STATUS: Prelim. DRG. NO: 3231/ S02 REV:
---	--	--	--	--