



GROUND FLOOR PLAN

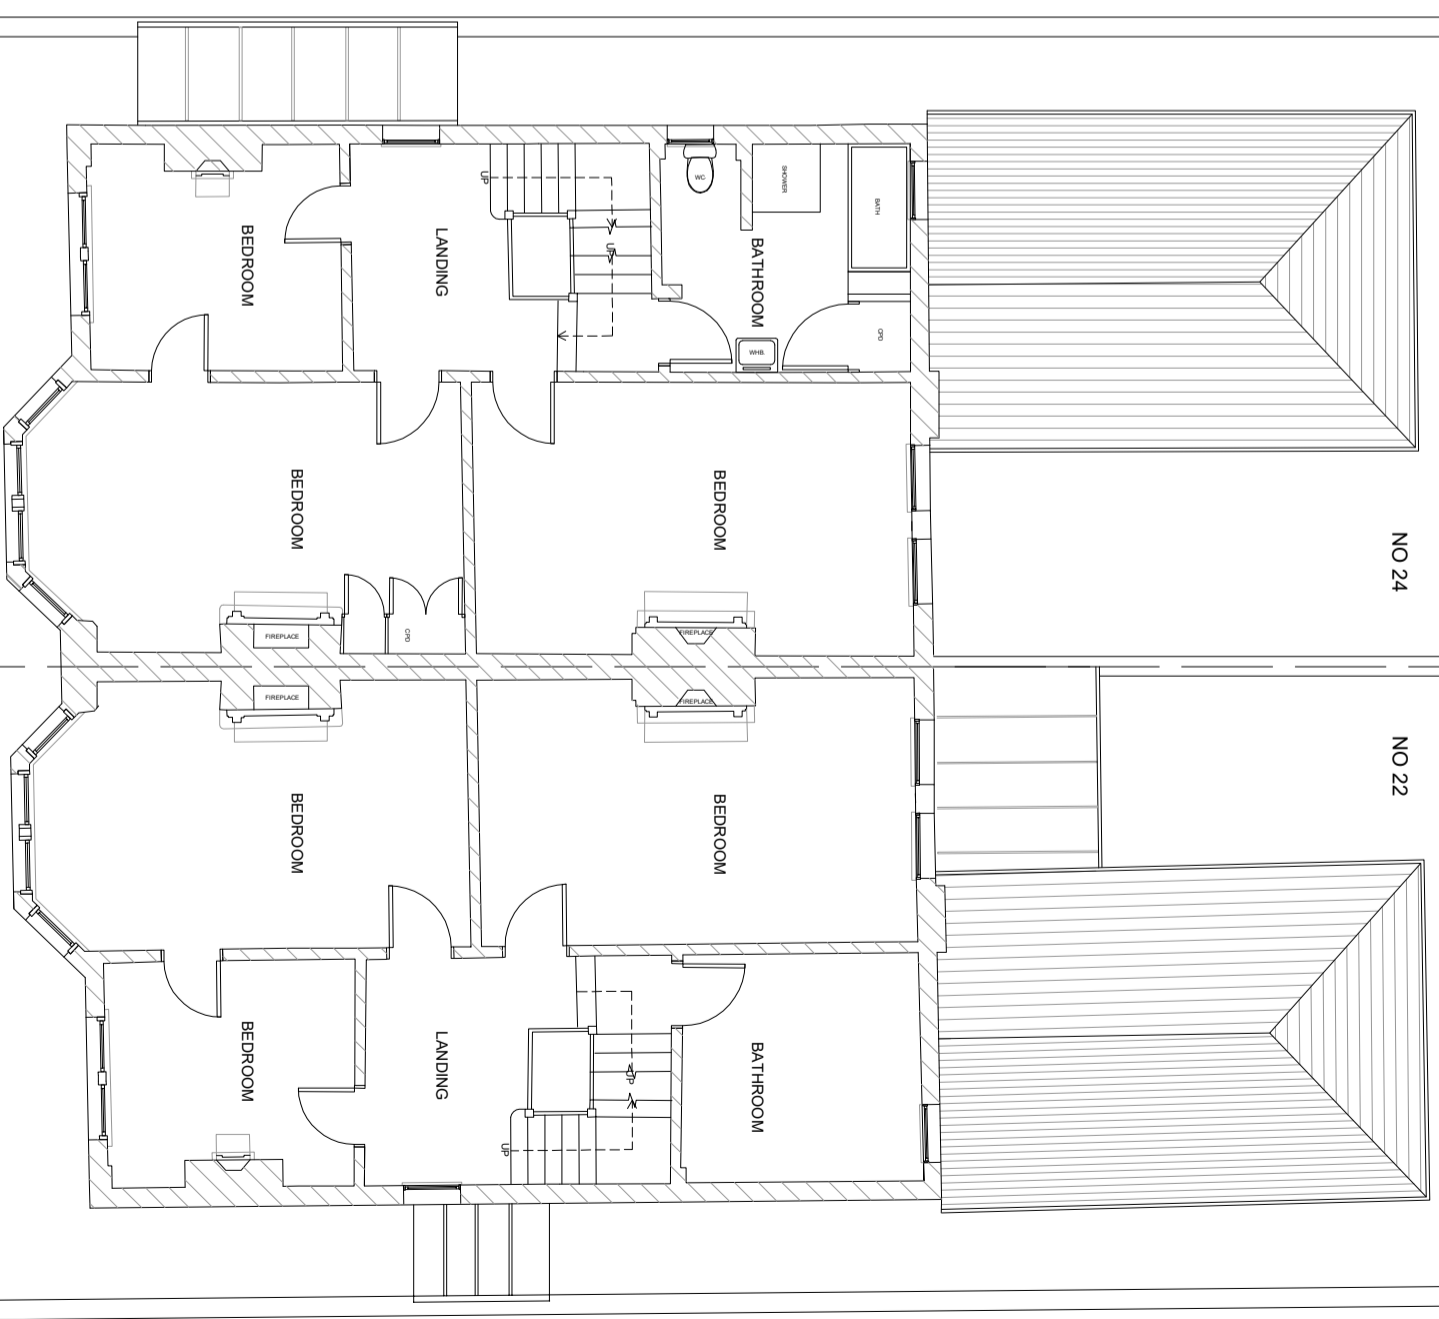

FIRST FLOOR PLAN

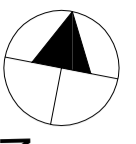

N @ 100  
0m 1m 2m 3m 4m 5m

**Allied Design Associates**  
185 Woodstock Road OX2 7NB  
01865 512968 fax 01865 310753  
Client:

22 & 24 Chalfont Road, Oxford, OX2 6TH  
Existing Layouts

SCALE: 1:100 @ A3  
DATE: NOV 20  
STATUS: Prelim.  
DRG. NO.: 3231/ S01  
REV: