



22 EAST ELEVATION

24 EAST ELEVATION

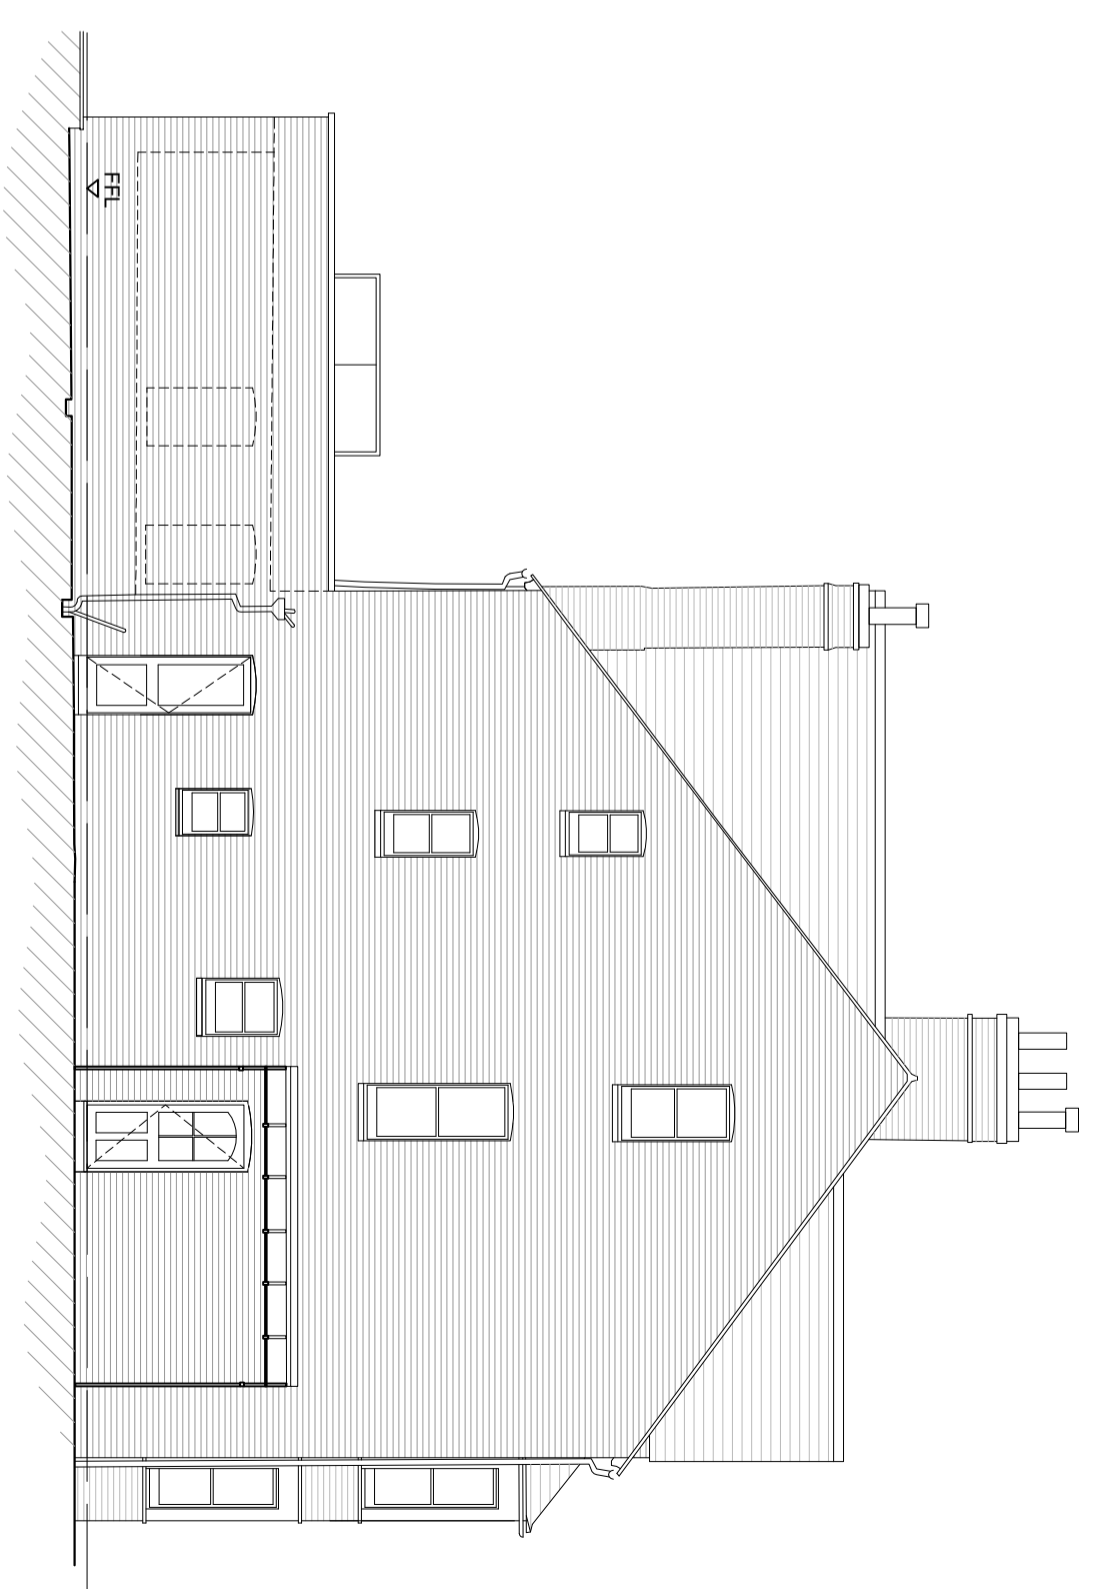

24 NORTH ELEVATION

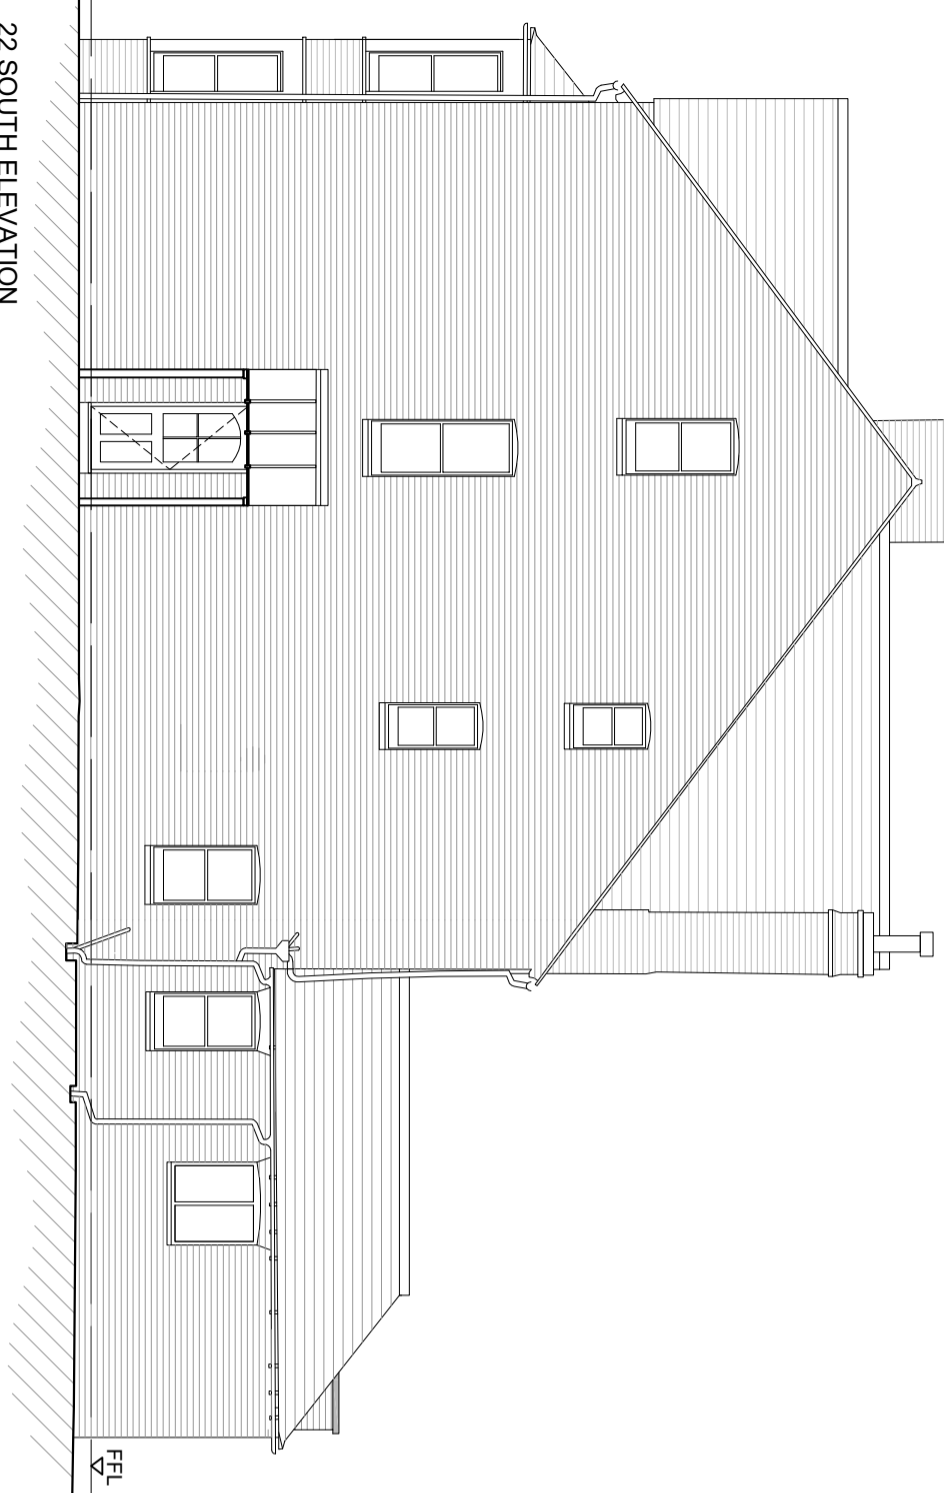

22 SOUTH ELEVATION



B: 25/01/21 No. 22 extension door and windows revised
 A: 22/01/21 No. 22 roof revised

Allied Design Associates 185 Woodstock Road OX2 7NB 01865 512968 fax 01865 310753 Client:		22 & 24 Chalfont Road, Oxford, OX2 6TH Proposed Elevations		SCALE: 1:100 @ A3 DATE: NOV 20 STATUS: Prelim. DRG. NO: 3231/ P02 B REV:
---	--	--	--	--