
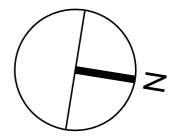



Copyright reserved.
All dimensions to be checked on site before work commences.
Figured dimensions to be taken in preference to scaled dimensions.
If in doubt please ask.

Notes

 

Scale Bar

Revisions

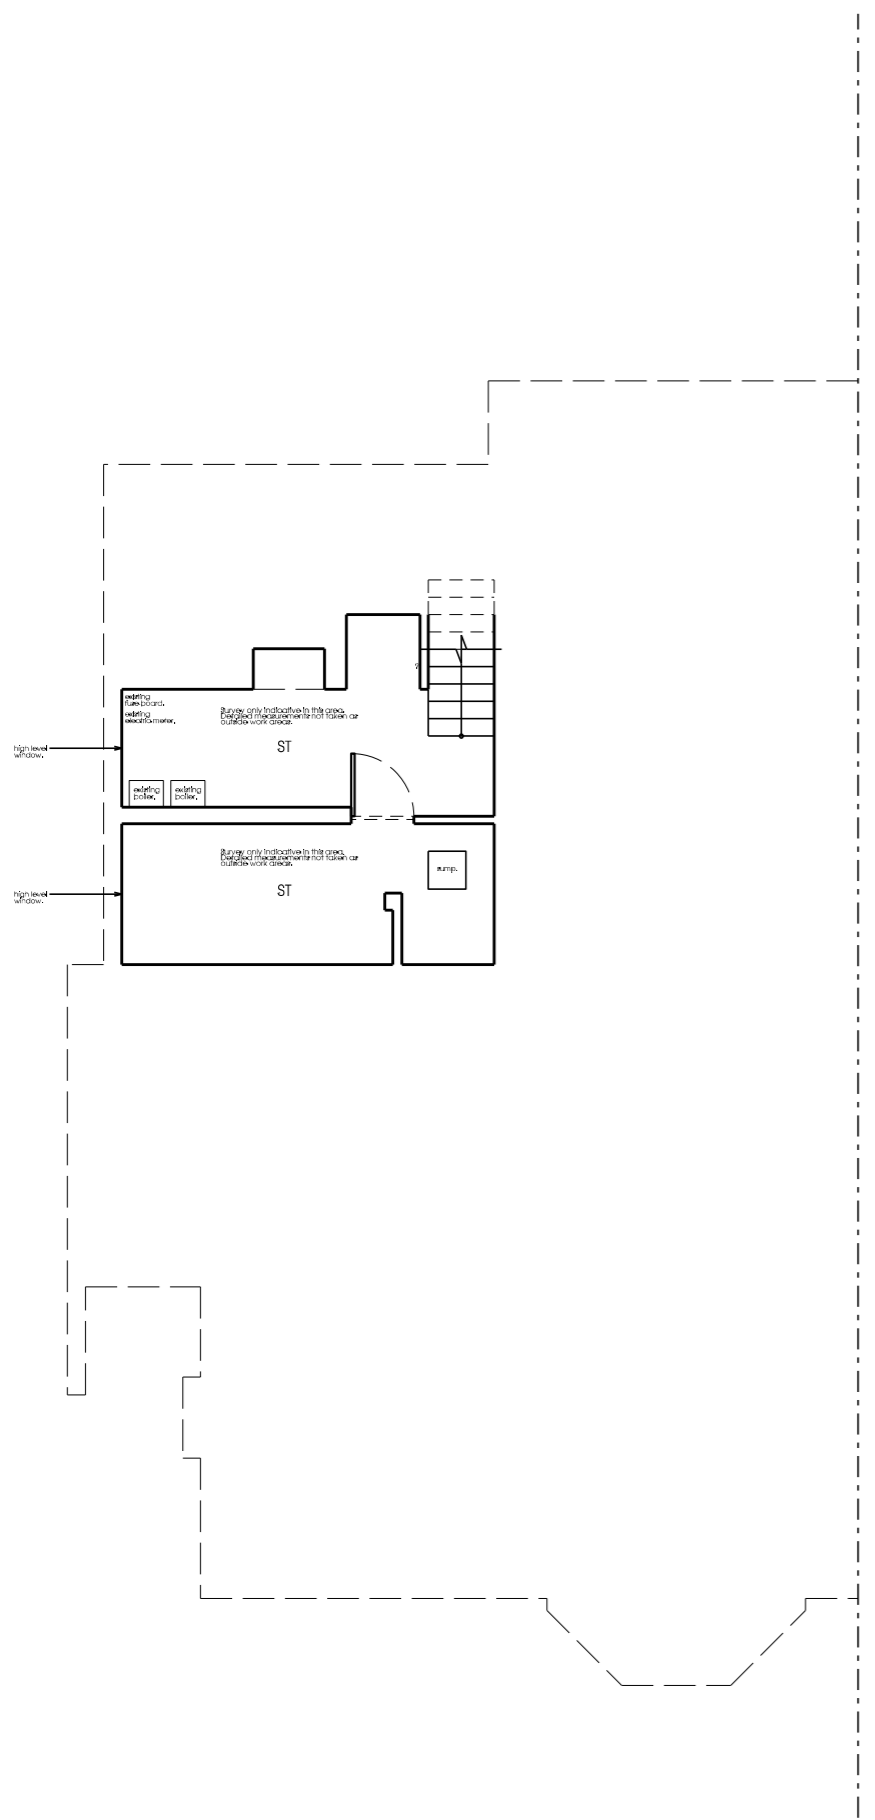

01 - Existing Basement Floor Plan
Scale 1:100 @ A3

STATUS - PLANNING

crawford bond architects

Prima House
267 Banbury Road
Oxford OX2 7HT
01865 331922
07876 522232

enquiries@crawfordbondarchitects.com
www.crawfordbondarchitects.com

Project
1 NORTHMOOR ROAD

OXFORD

EXISTING FLOOR PLANS 02

Project architect	DC
Drawn	DC
Date	27/11/20
Scale	1 : 100 @A3
Job No	20024
Drawing No	071