


--- Back of pavement / boundary of site

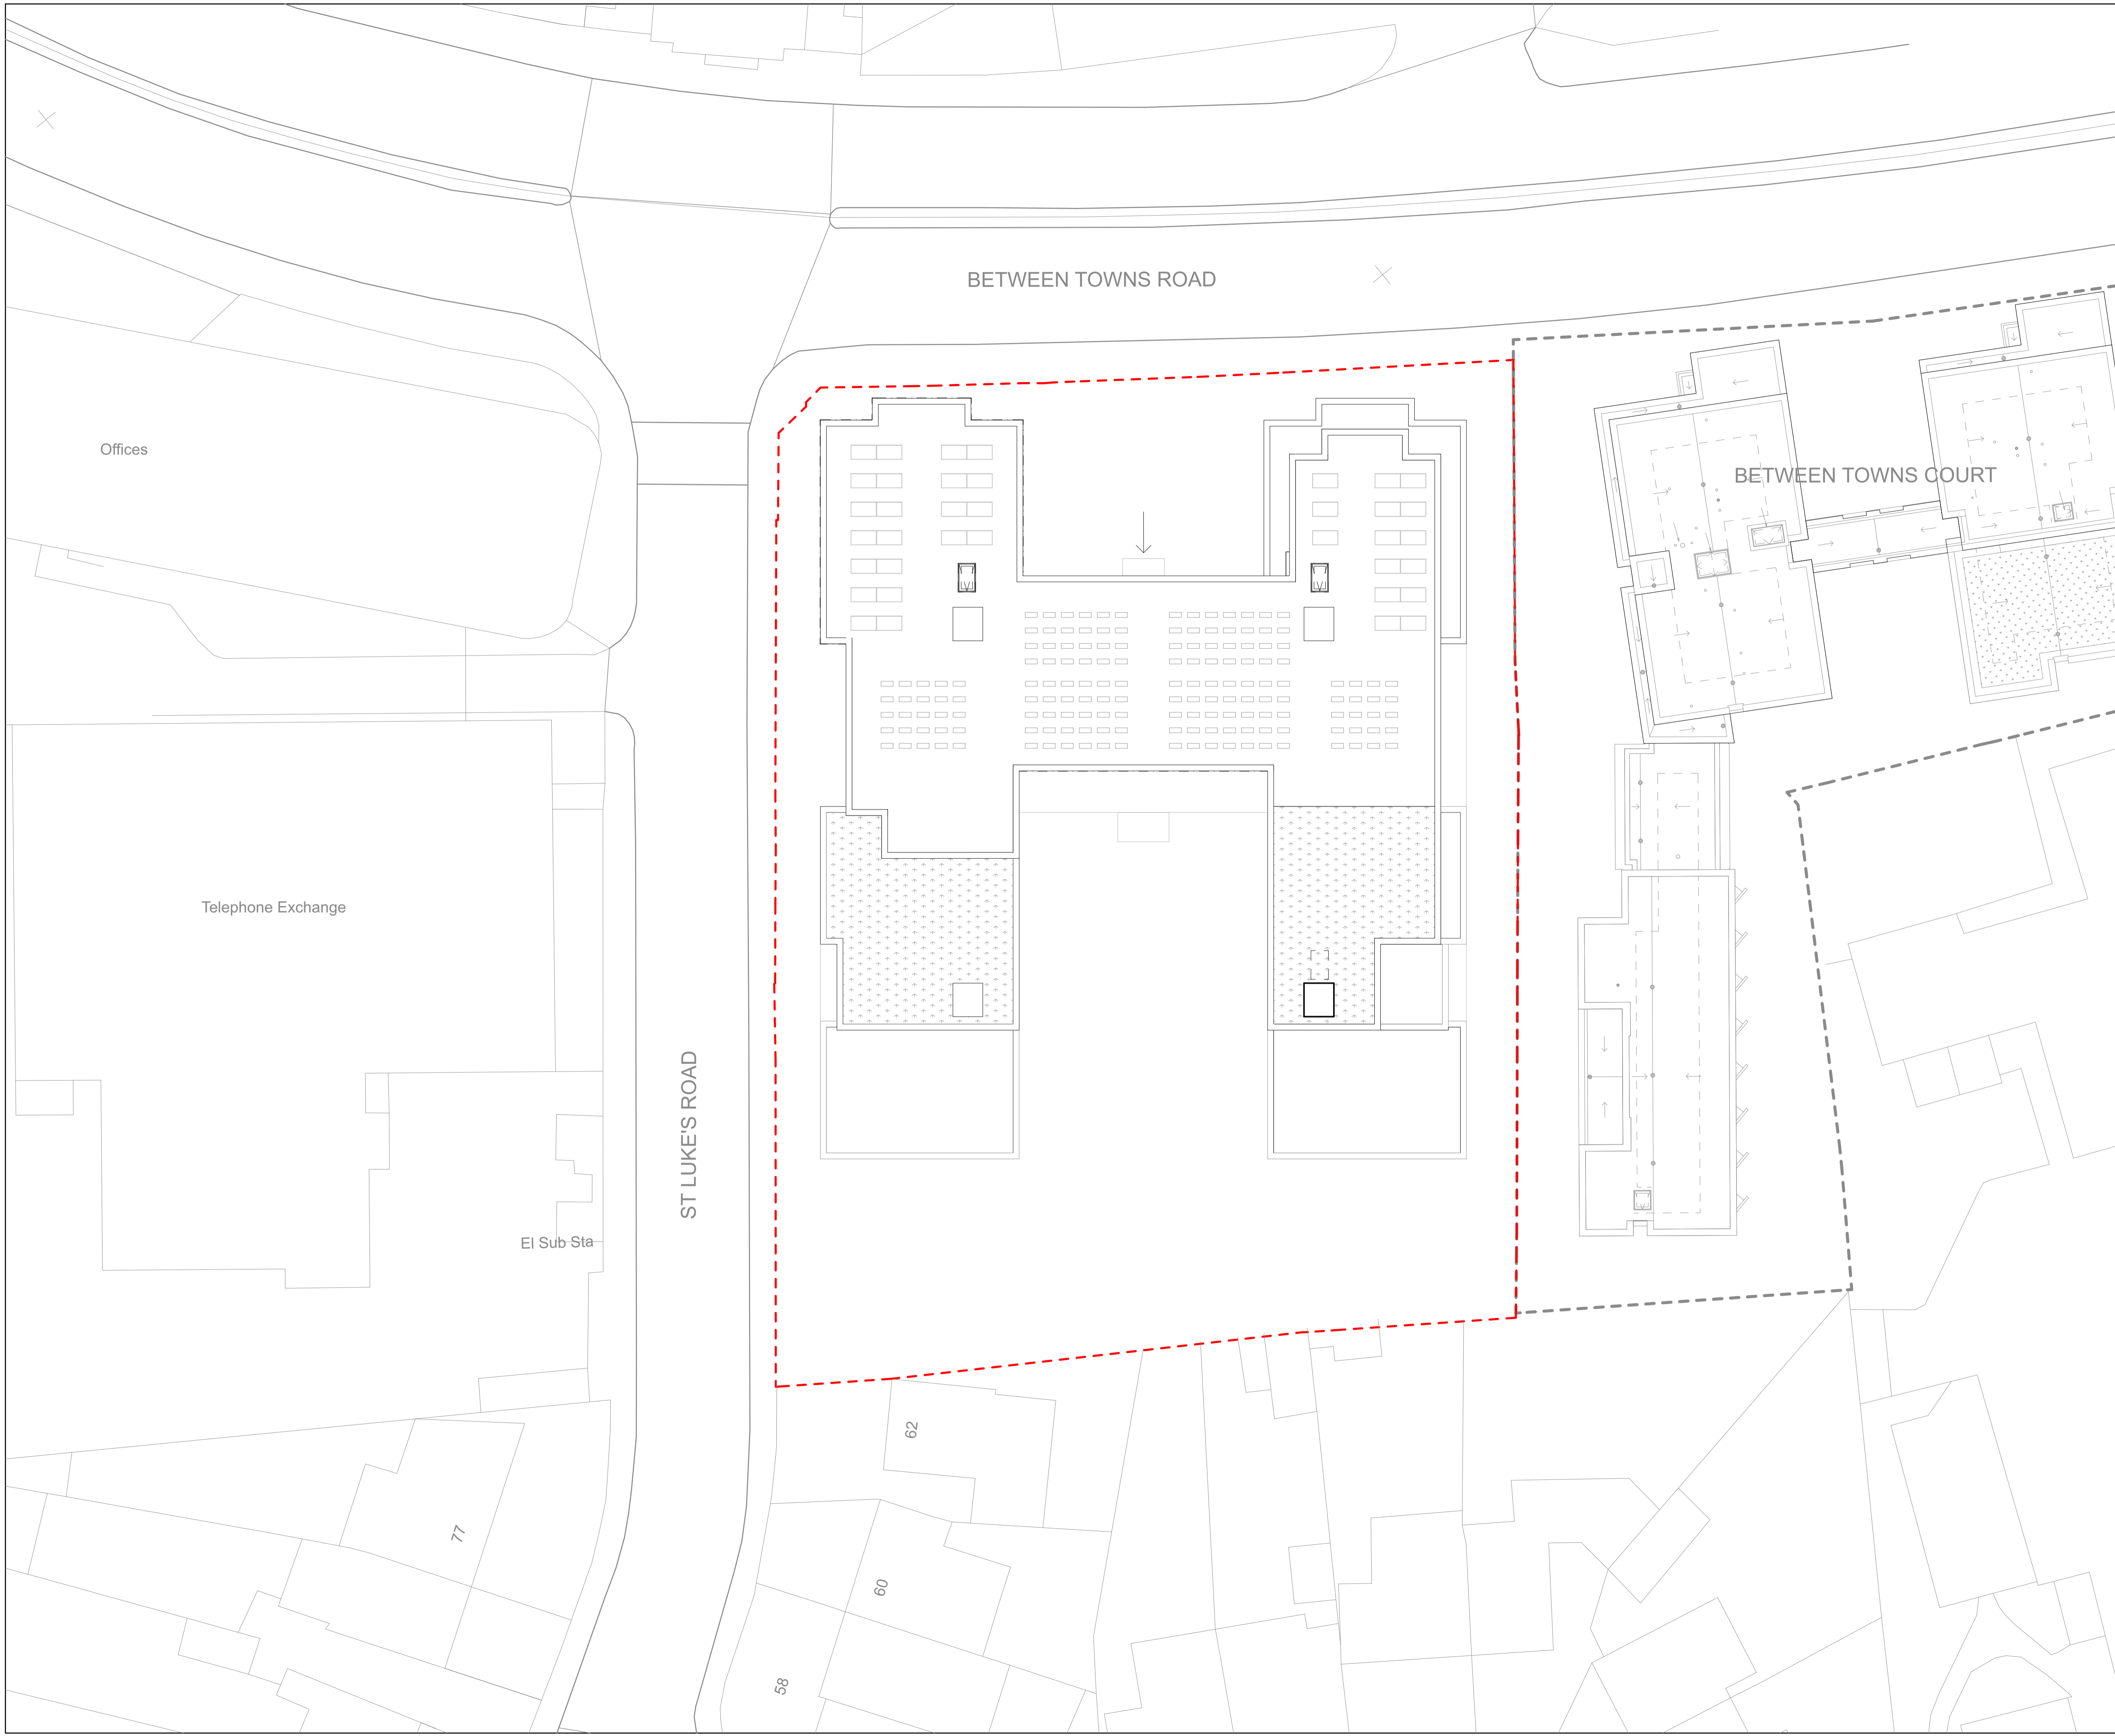

Scale 1:200



PK	01	PLANNING SET	PK	29/01/2021
01				30/10/2020

Rev	Ch	Description	By	Date

Designer
PENWARDENHALE
 ARCHITECTS

Project No.
2513

Project Title
17, 17B & 19 Between Towns Road, Cowley

Building Name
Cowley Conservative Club-00

Drawing Title
Site Plans

SI
Site Plan Proposed

Drawn by PK	Checked CH	Scale 1:200 @ A1	Date 29/01/2021
----------------	---------------	---------------------	--------------------

Drawing Number							
Proj	Orig	Zone	Level	Type	Role	No.	Status/Rev
2513	PHA	00	SI	DR	A	0101-P6	