



Extent of proposed  
PICU Annex

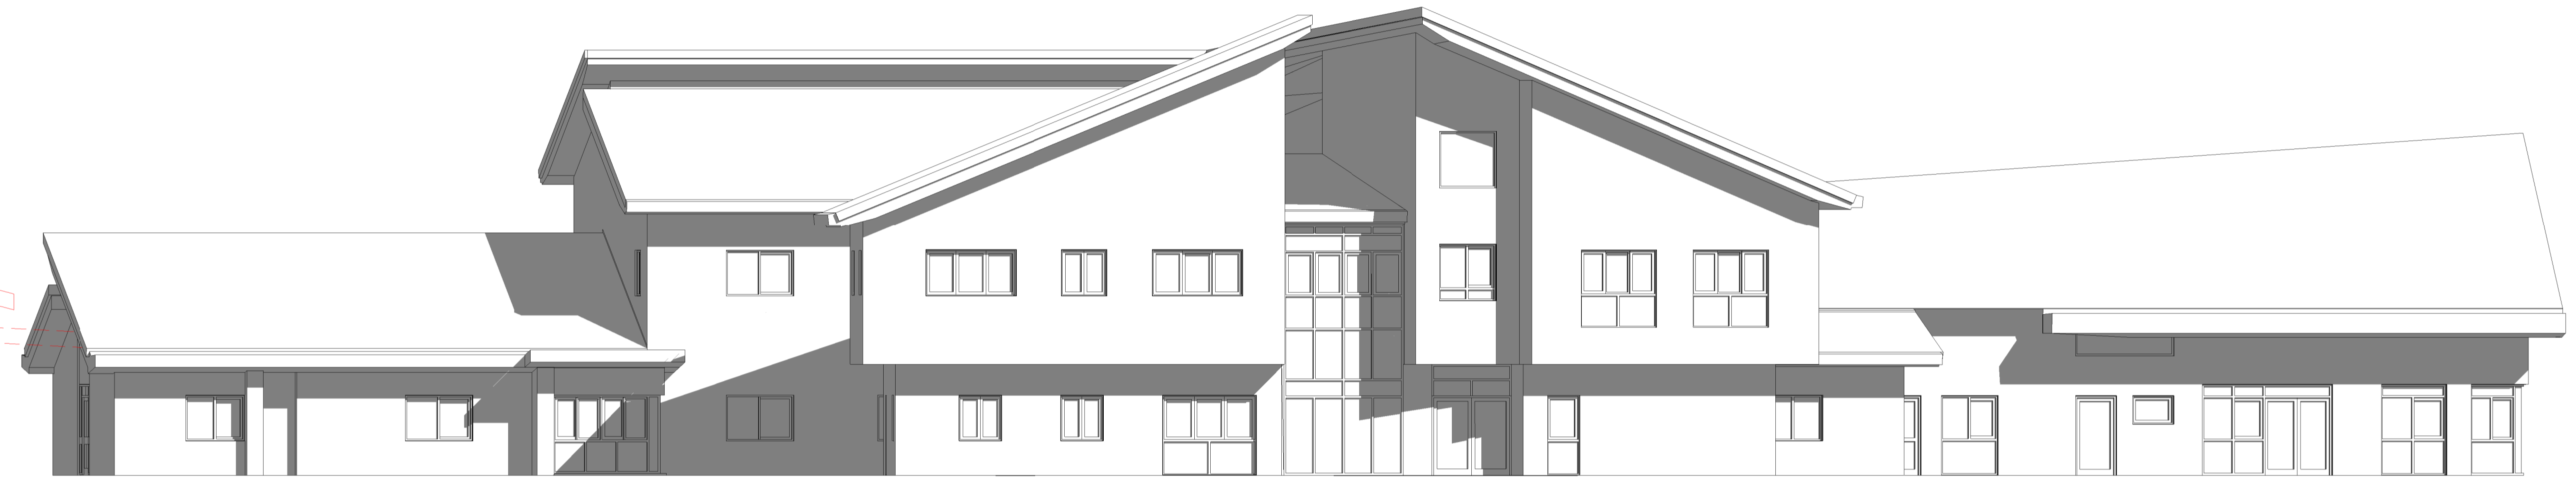


**Existing Northwest Elevation**  
1 : 100

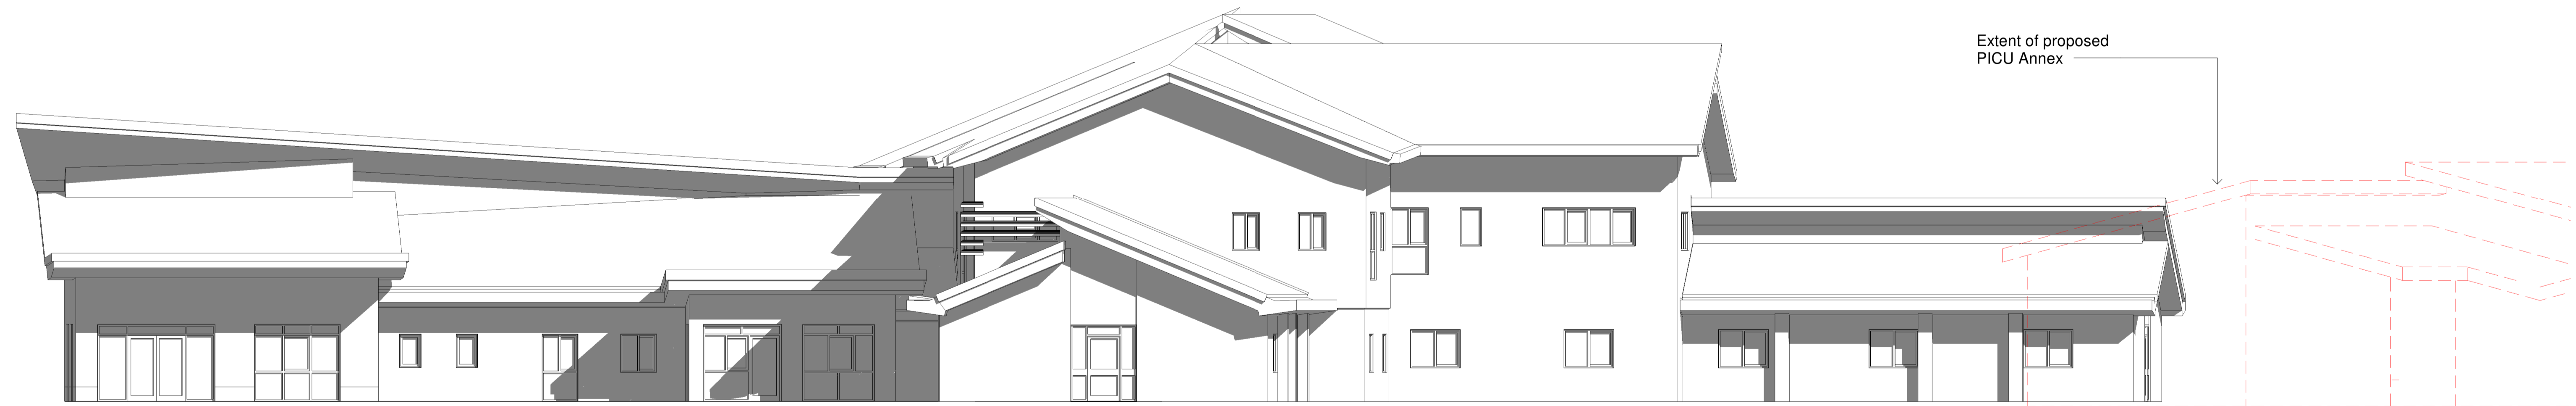

Extent of proposed  
PICU Annex

**Existing Southeast Elevation**  
1 : 100

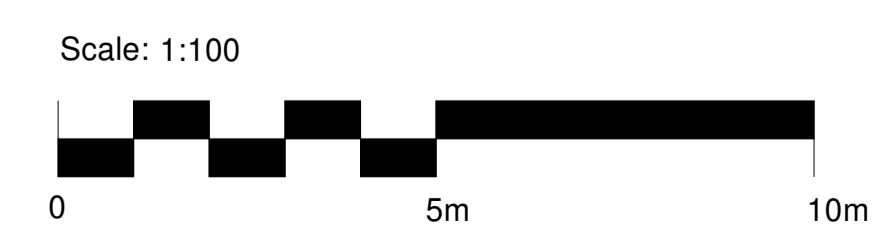

Scale: 1:100