






ROAD ELEVATION

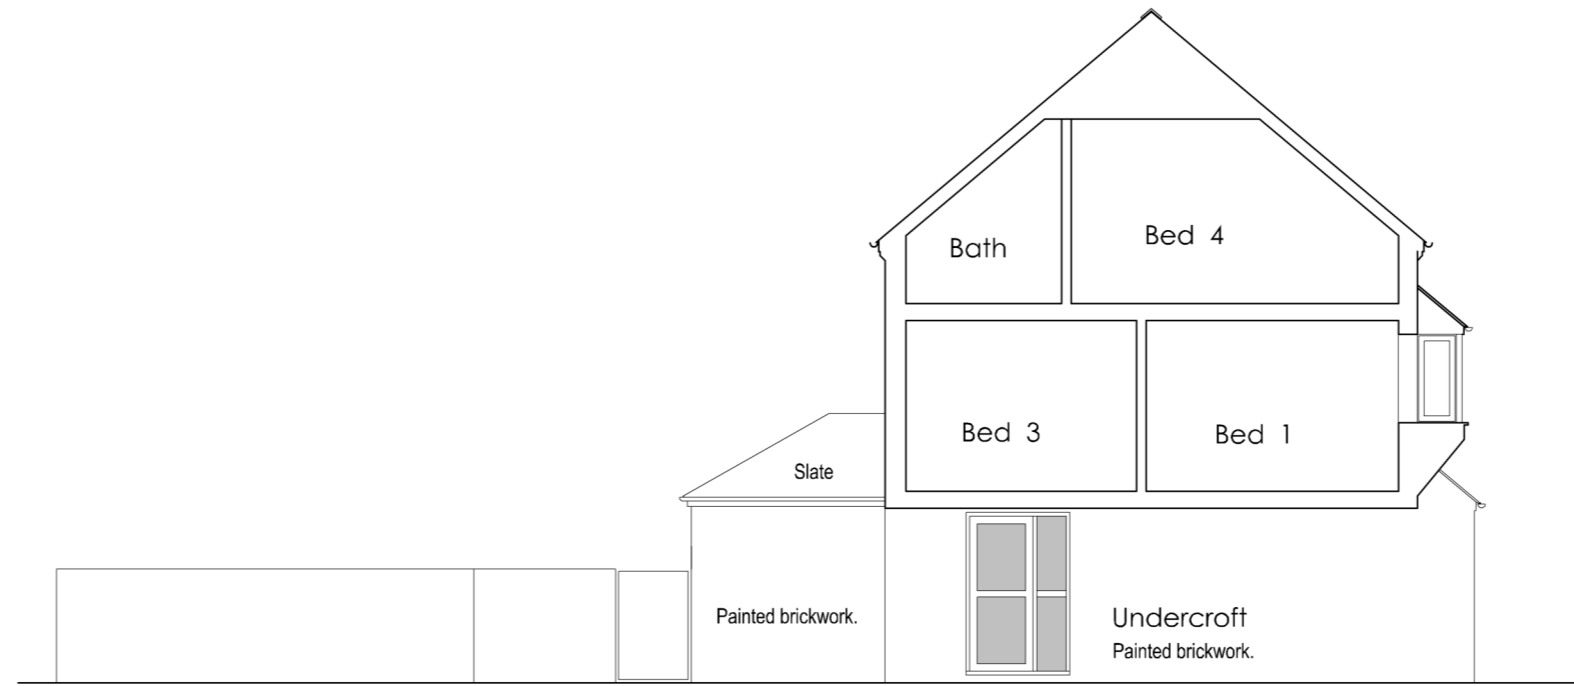


NE ELEVATION / SECTION

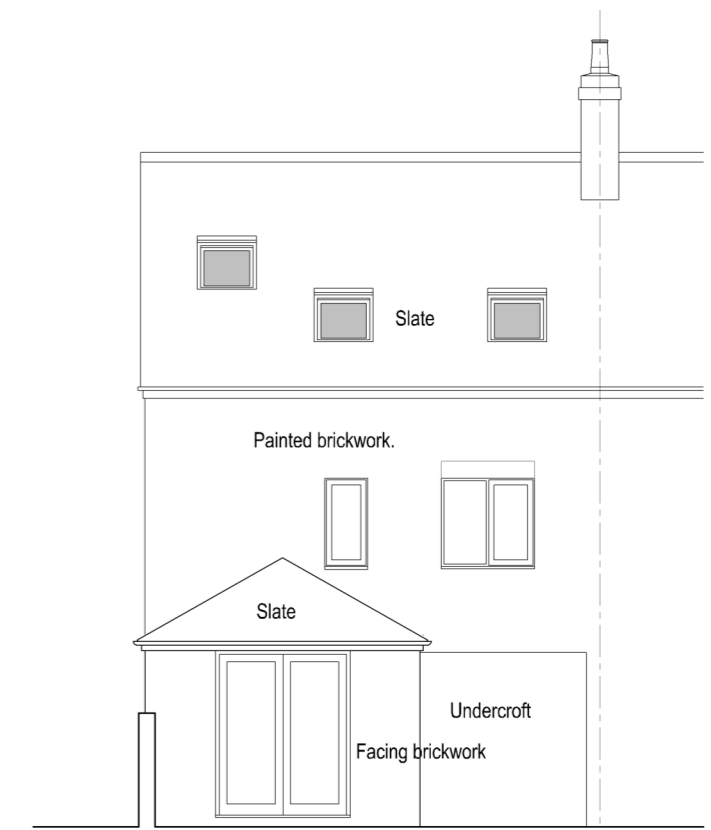


REAR ELEVATION

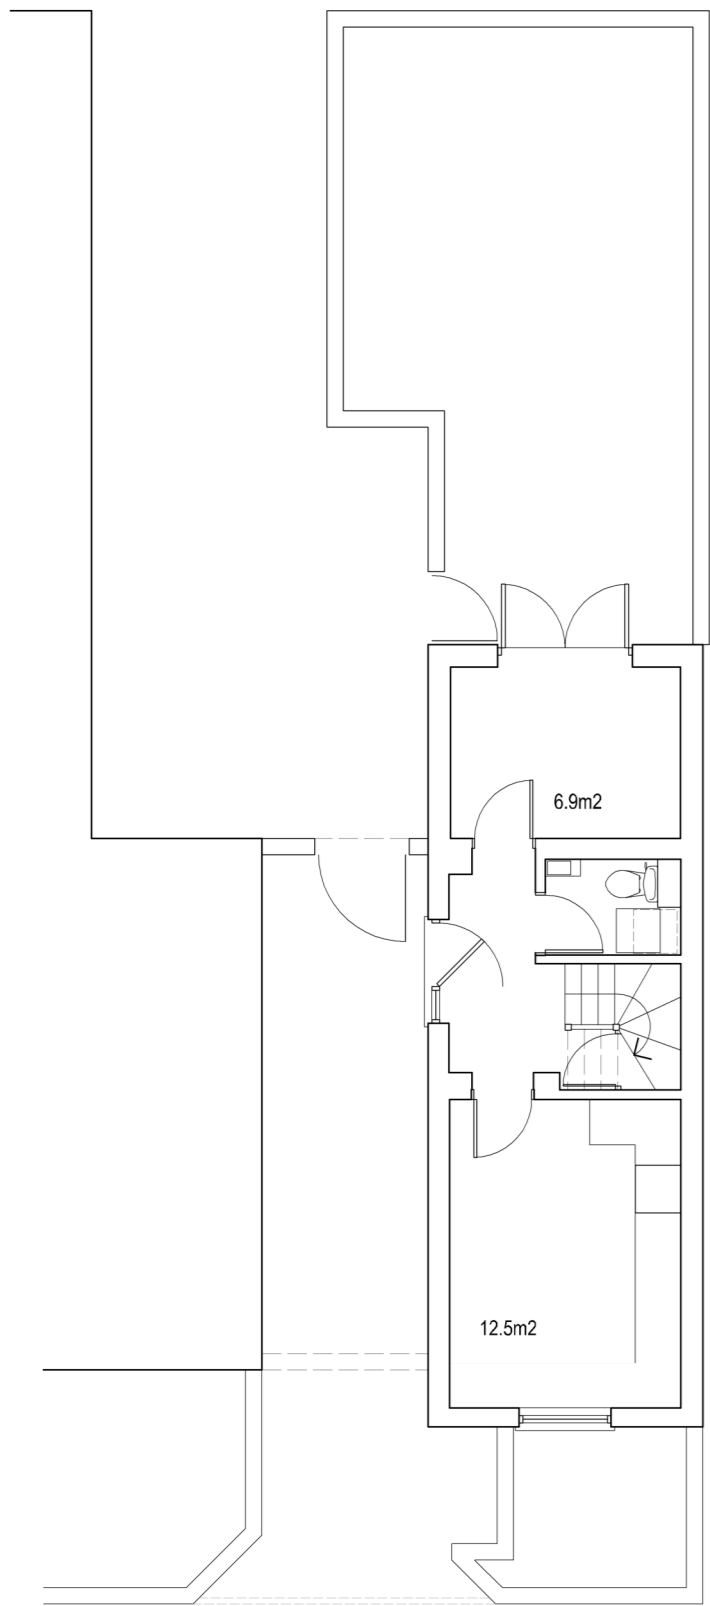


GROUND FLOOR PLAN

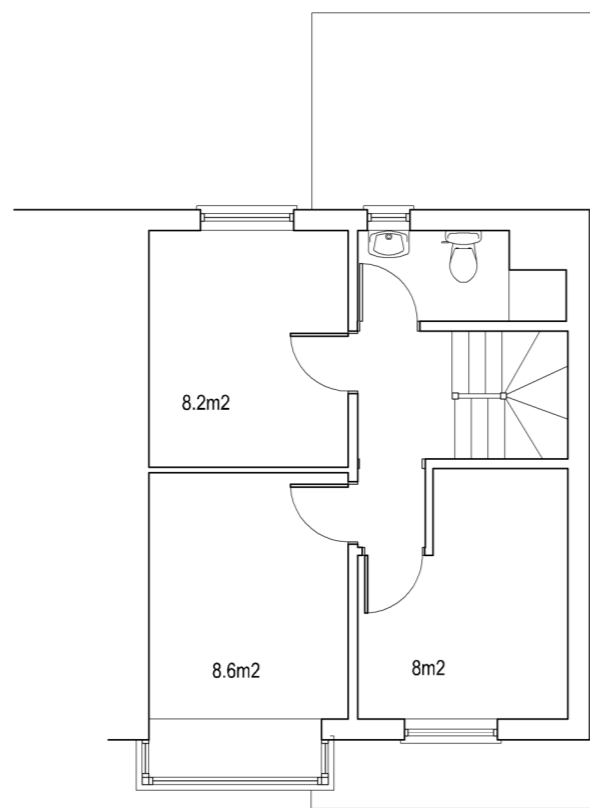

FIRST FLOOR PLAN

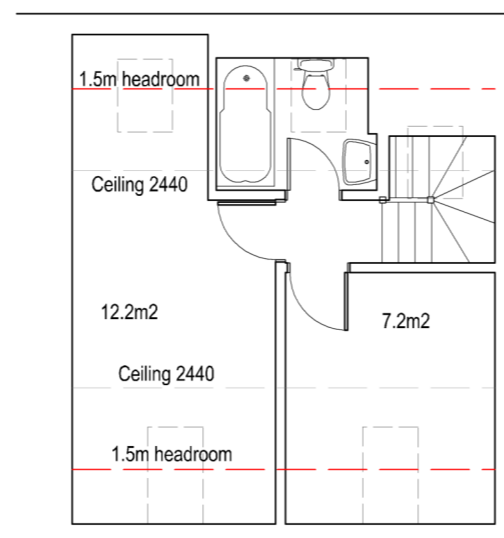

SECOND FLOOR PLAN

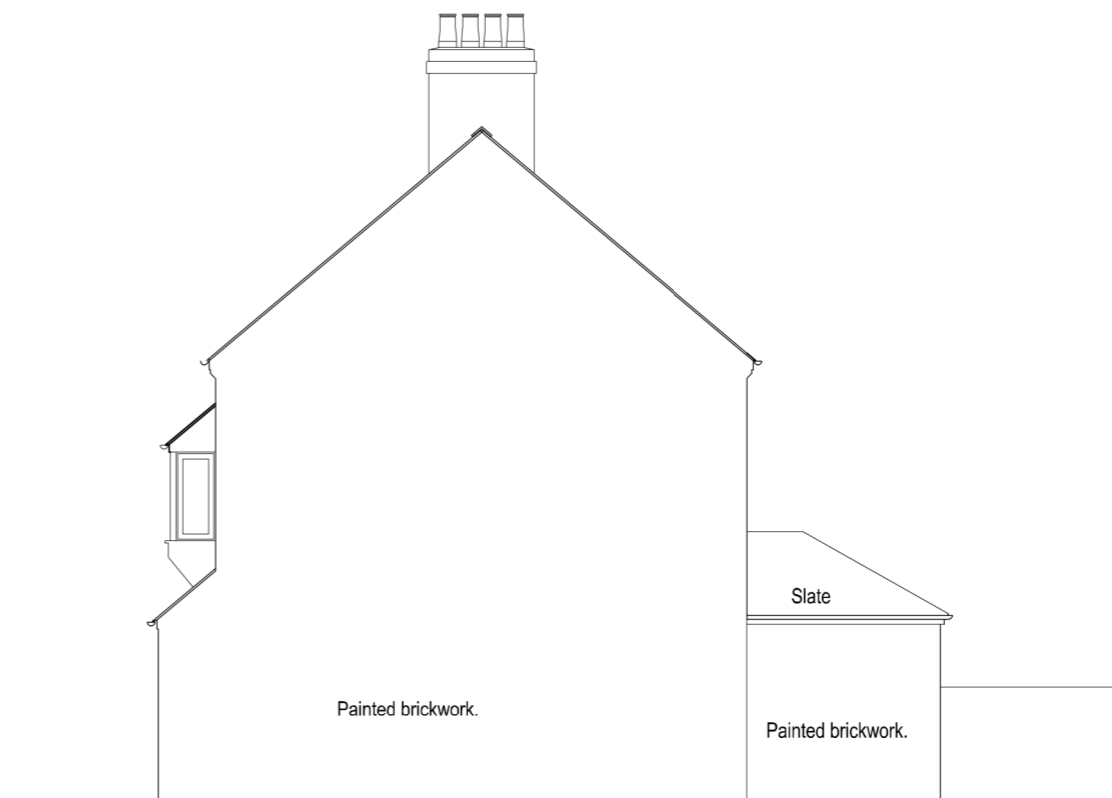

SOUTHWEST ELEVATION



Client:
MR & MRS M. WILSON

Project:
PROPOSED ALTERATIONS TO
No. 12 BARTLEMAS ROAD,
OXFORD.

Drawing:

SURVEY AS EXISTING

Date: 19AUG20 Drawn: JCF


Scale: 1:100

A2 1:50



Drawing No:

108-0820 - SU01

 

All Dimensions must be checked on site and not scaled from this drawing.
Prior to implementation the proposals shown should be assessed by a
Structural Engineer and checked for compliance with the Building
Regulations - For use in precise named location only.
Copyright reserved