

A3 SHEET

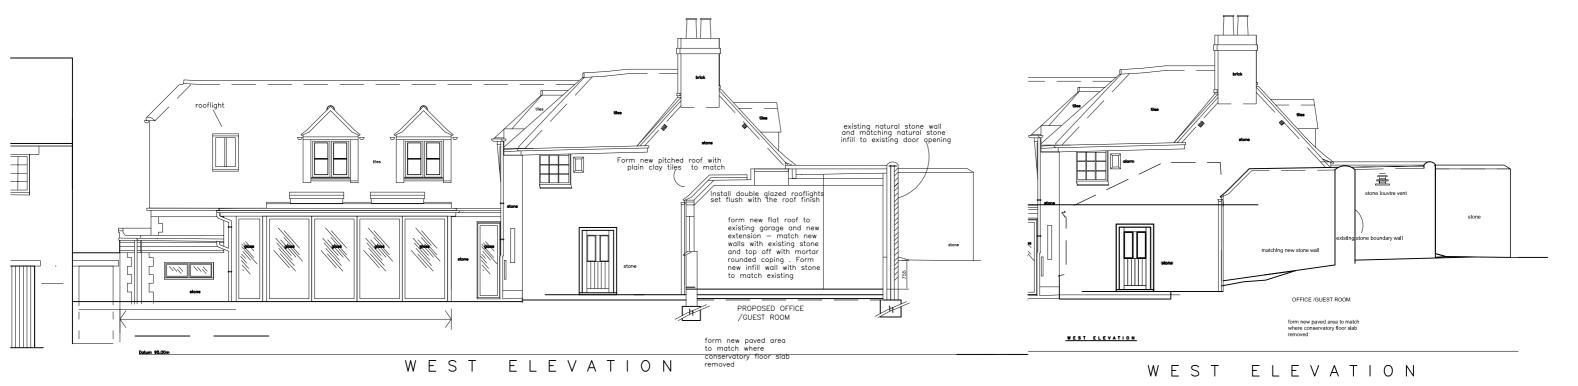

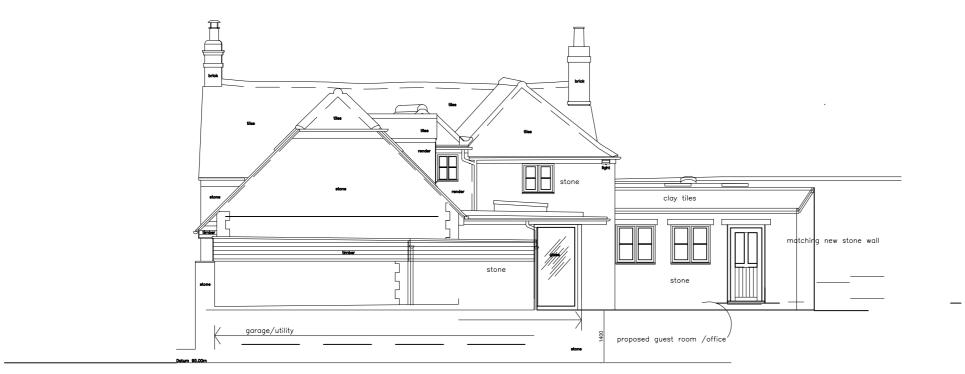

NORTH ELEVATION

• DO NOT SCALE.

GENERAL NOTES:

- ALL DIMENSIONS TO BE CHECKED ON SITE AND ANY DISCREPANCIES REPORTED IMMEDIATELY.
- LOCATION OF ALL SERVICES (ABOVE & BELOW GROUND) TO BE FULLY VERIFIED BEFORE COMMENCEMENT.
- DRAWINGS TO BE READ IN CONJUNCTION WITH ALL CONSULTANTS & SPECIALISTS DRAWINGS WHERE RELEVANT AND ANY DISCREPANCY BETWEEN THIS INFORMATION AND ANY DISCREPANCY BETWEEN THIS INFORMATION AND
- OTHER DRAWINGS FORMING PART OF THE CONTRACT TO BE CLARIFIED BEFORE COMMENCEMENT OR ORDERING OF MATERIALS.

 THE COPYRIGHT OF THE DRAWINGS & DESIGN IS THE PROPERTY OF THE COMPANY AND UNAUTHORISED REPRODUCTION IS PROHIBITED.
- ALL ELEMENTS TO BE INSTALLED STRICTLY IN ACCORDANCE WITH MANUFACUTRERS INSTRUCTIONS AND RELEVANT CURRENT LEGISLATION, BUILDING REGULATIONS, BRITISH STANDARDS AND GOOD PRACTICE.

PCA

ARCHITECTS & DESIGNERS

9 High Street, Eynsham, Oxford OX29 4HA Telephone: 01865 882646 Fax: 01865 883219 email: PCA@PCA-Architects.com Rev A Annotation corrected Feb 21

File Path 1053 workGGuest.02 B

PROJECT TITLE PUMPKIN COTTAGE, 6 St.ANDREWS
LANE, HEADINGTON, OXFORD

DRAWING TITLE PROPOSED NORTH & WEST ELEVATIONS

CLIENT MR & MRS MOUSSA

drawn PCA scale 100
dwg no. 1053 -PL14 A

