


1 Proposed Ground Floor Plan
1:100



2 Proposed First Floor Plans
1:100

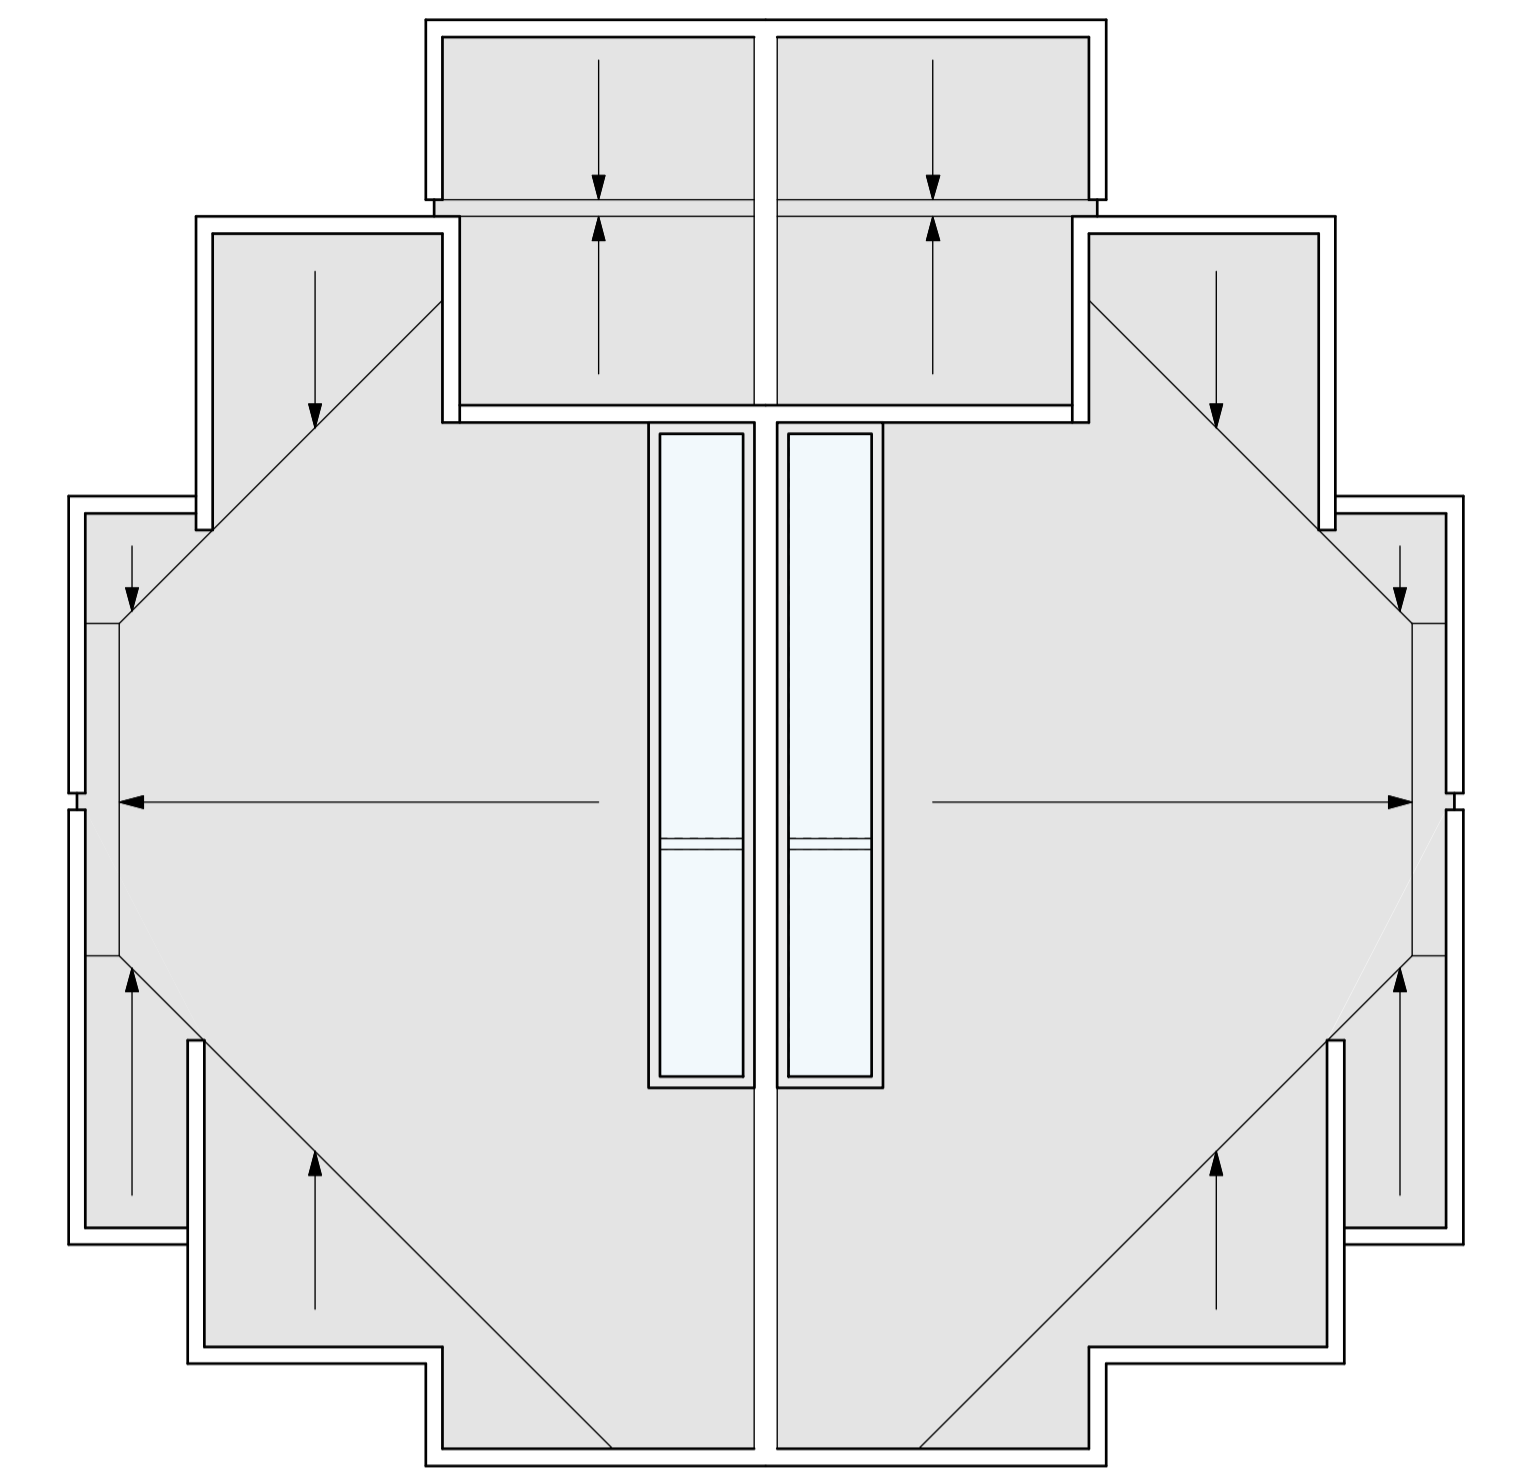

3 Proposed Roof Plan
1:100



4 Proposed Site Block Plan
1:500



E	Car parking space added	05.02.21
D	Windows removed	9.12.20
C	Site plan revised to exclude land with neighbour's rights over it.	7.10.20
B	House relocated, landscape revised, house flanks revised.	7.9.20
A	Amended to reduce height of flanks	29.07.20
No.	REVISION	DATE


Drawn by RW Checked by AJ First issued 12.05.20

Do not scale from drawing
Any discrepancies must be reported to the architect
Copyright: do not copy or use without permission

ADRIAN JAMES
ARCHITECTS

01 865 203267
info@adrianjames.com
www.adrianjames.com
79a Mill St Oxford OX2 0AL

PROJECT 312a Woodstock Road	
DRAWING Proposed Plans	
SCALE @ A1 1/100	SCALE @ A3 1/200
DRAWING No. 348 / P / 003	REVISION No. E

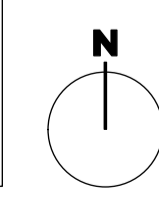

Ordnance Survey (C) Crown Copyright 2019. All rights reserved. Licence number 100022432