



FIRST FLOOR PLAN

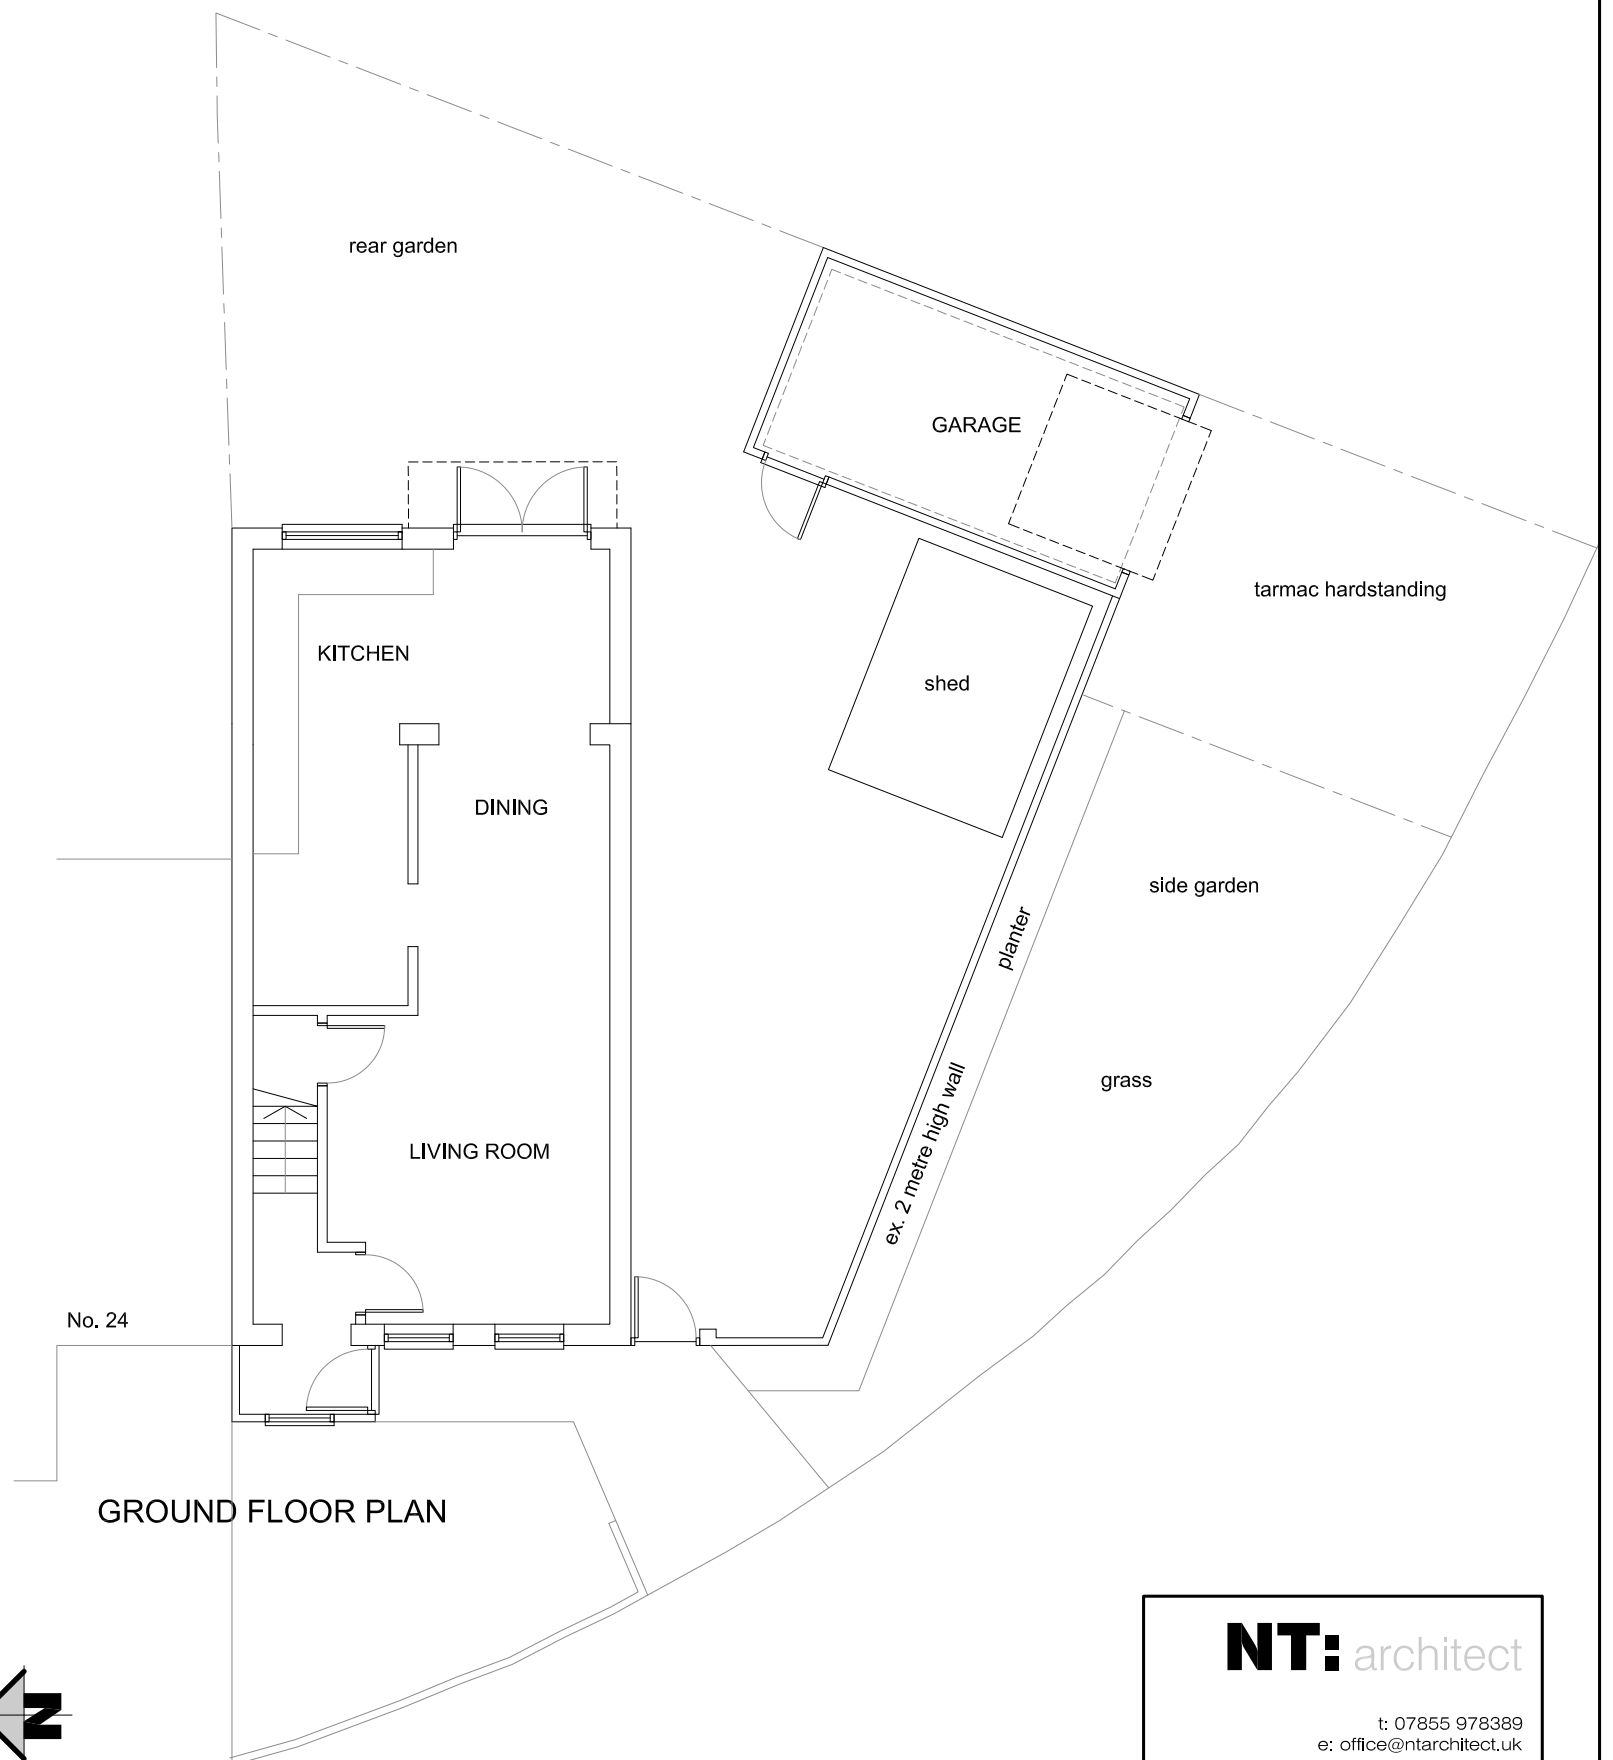

GROUND FLOOR PLAN

 

THIS DRAWING IS THE COPYRIGHT OF NT:architect AND MAY NOT BE AMENDED, COPIED OR REPRODUCED WITHOUT WRITTEN PERMISSION. NO LIABILITY WILL BE ACCEPTED FOR AMENDMENTS MADE BY OTHER PERSONS.
DO NOT SCALE OFF THE DRAWINGS.

rev:

client:
MRS. C. POSEY

22 NICHOLSON ROAD
OXFORD
OXON. OX3 0HW

project:
PROPOSED SIDE EXTENSION TO DWELLING
drawing:
EXISTING FLOOR PLANS

NT: architect
t: 07855 978389
e: office@ntarchitect.uk

date:
JAN 21
scale:
1:100@A3
drawing no.:
21.15 - S2.01

drawn:
NT
rev: