





Existing Front Elevation

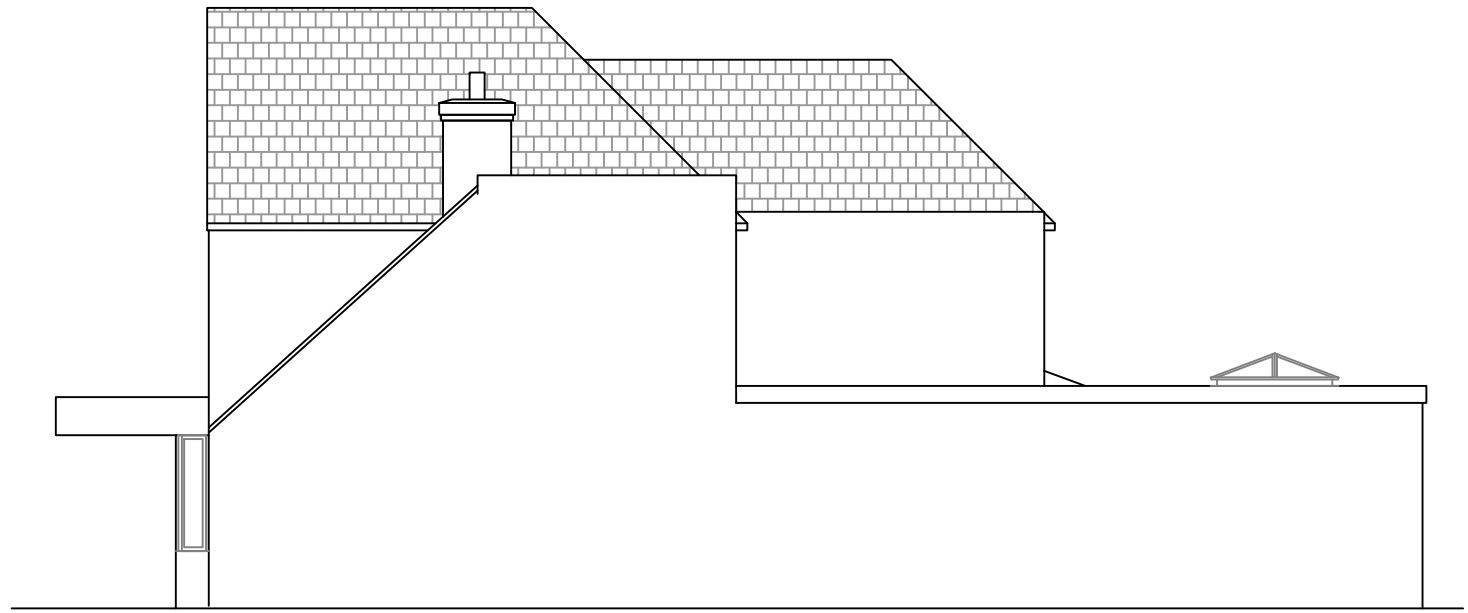

Existing Side Elevation

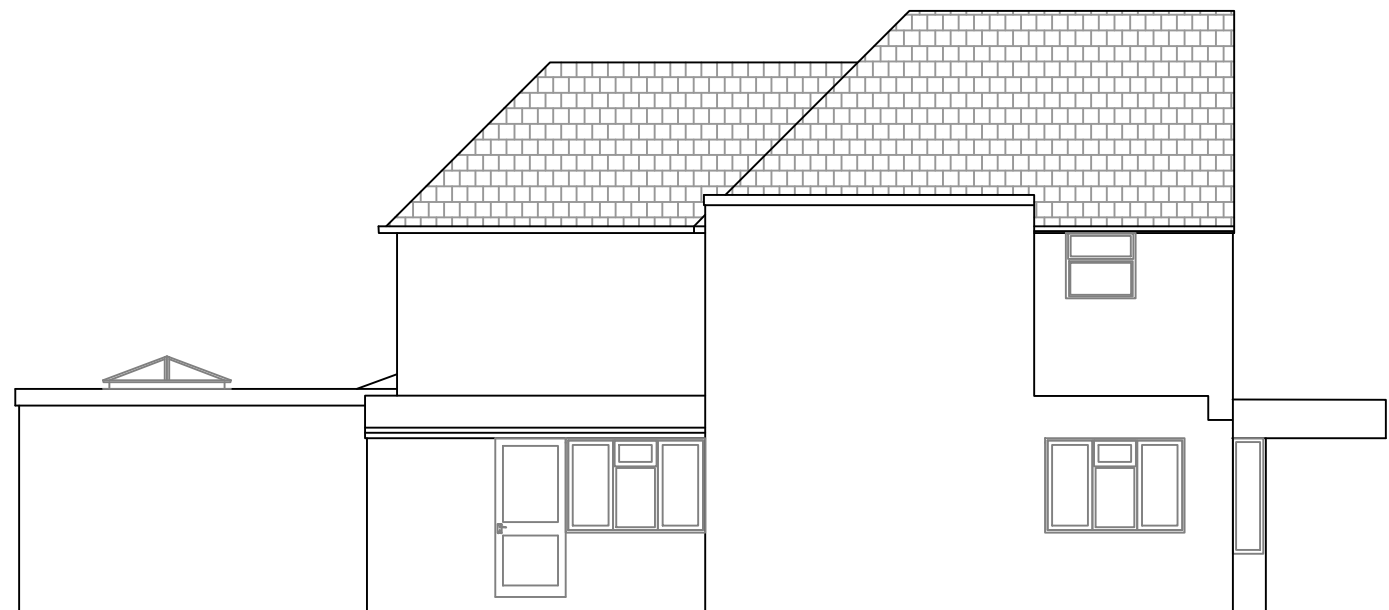

Existing Side Elevation



Existing Rear Elevation



Scale in Metres
ALL MEASUREMENTS TO BE CHECKED ON SITE

Site:
Mr Humayon Rehman
435 Cowley Road
Oxford
OX4 2DL

Drawn: POPE INGRAM ASSOCIATES
BUILDING DESIGN
SERVICES AND MANAGEMENT
4c Pimpernel Close
Oxford OX4 7QP
Tel: 07825 955455

© THIS DRAWING IS THE PROPERTY OF POPE INGRAM ASSOCIATES BUILDING DESIGN SERVICES AND MANAGEMENT. IT MUST NOT BE REPRODUCED EITHER WHOLLY OR IN PART. ALL RIGHTS IN RESPECT TO PATENTS, DESIGNS AND COPYRIGHTS ARE RESERVED.
DO NOT SCALE FROM THIS DRAWING

Drawn By: S.INGRAM Date: 09/02/2021

Sheet: 2A Rev: A

Scale: 1:100

Reference No: 3774Cowl

Alterations to Roof and External Walls to Create an Additional First Floor Flat