

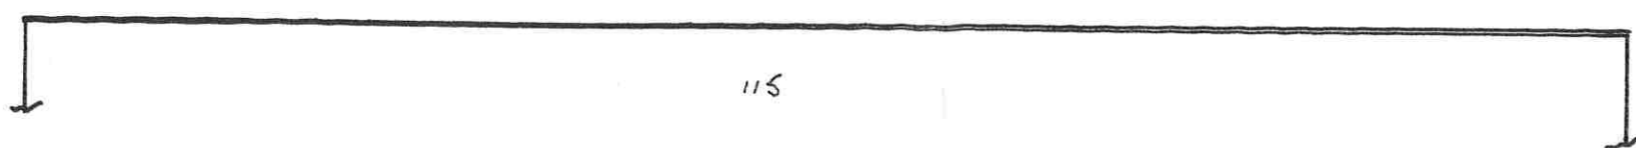


Notes to Drawing  
 A 1200 x 900mm Roof Light  
 B 1200 x 1200mm Roof Light  
 C Walls to be Removed  
 D Infill Doorway  
 E Sliding Partition

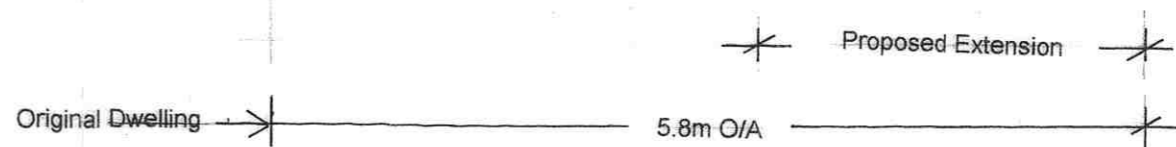

Scale 1:50

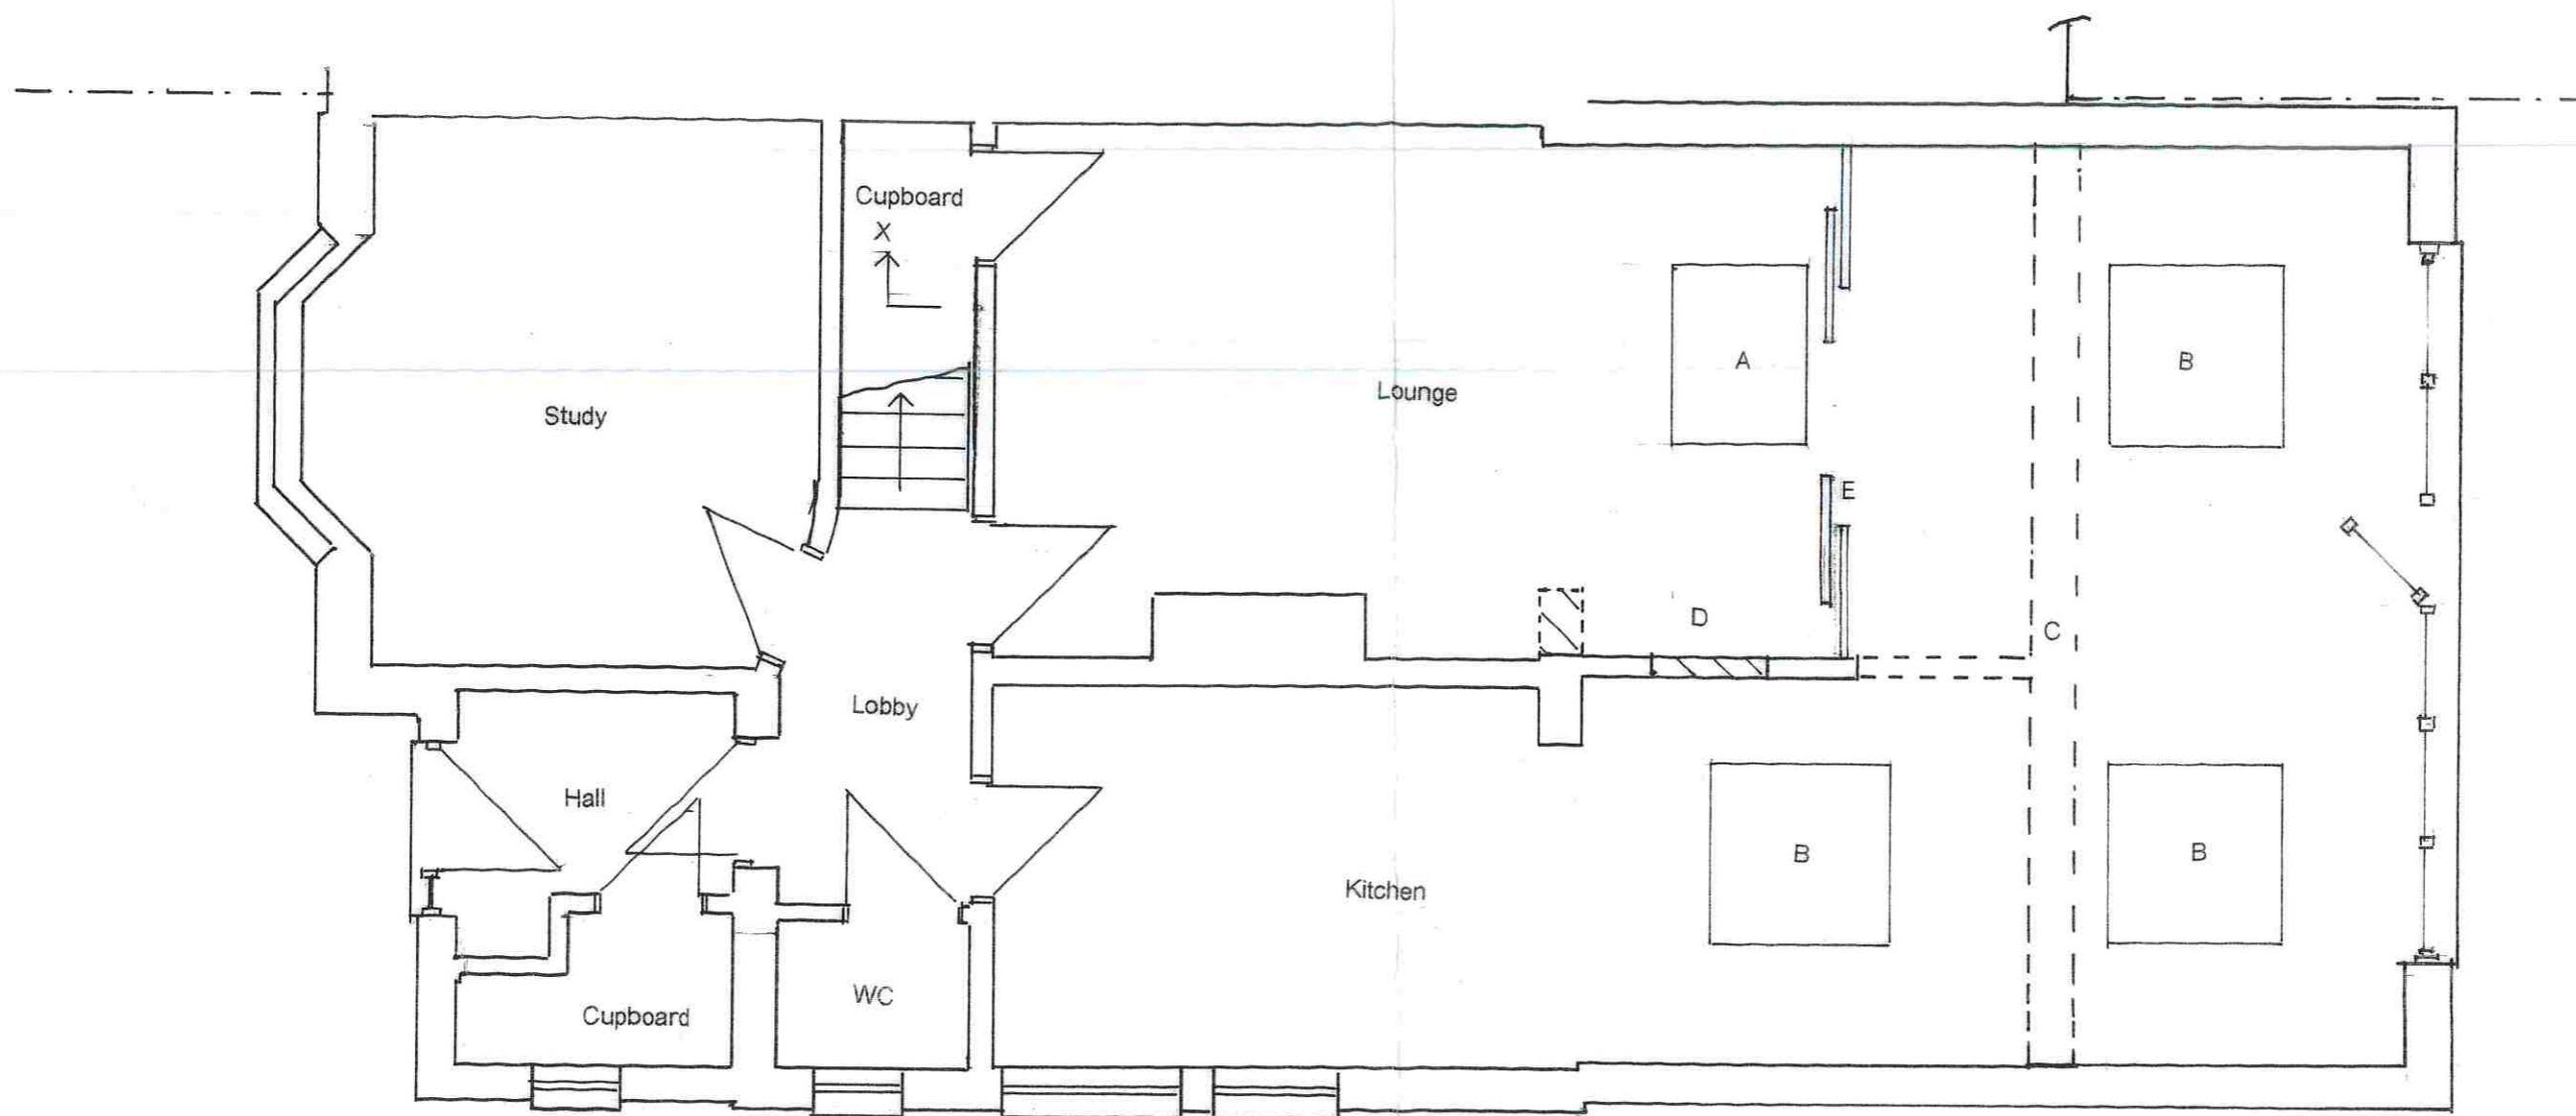

**Quarry Building Services**  
 01865 451093  
 Ground Floor Plan to Proposed Extension at  
 113 Dene Road Headington Oxford for  
 Mr and Mrs G Toohey  
 Scale 1:50 Paper size A3  
 Drawing 21/TO/11 Jan-21