



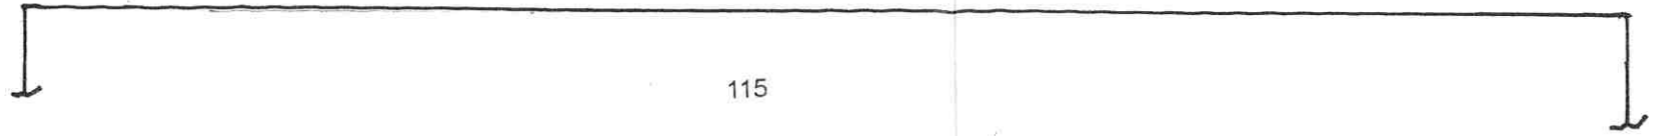

Scale 1:50

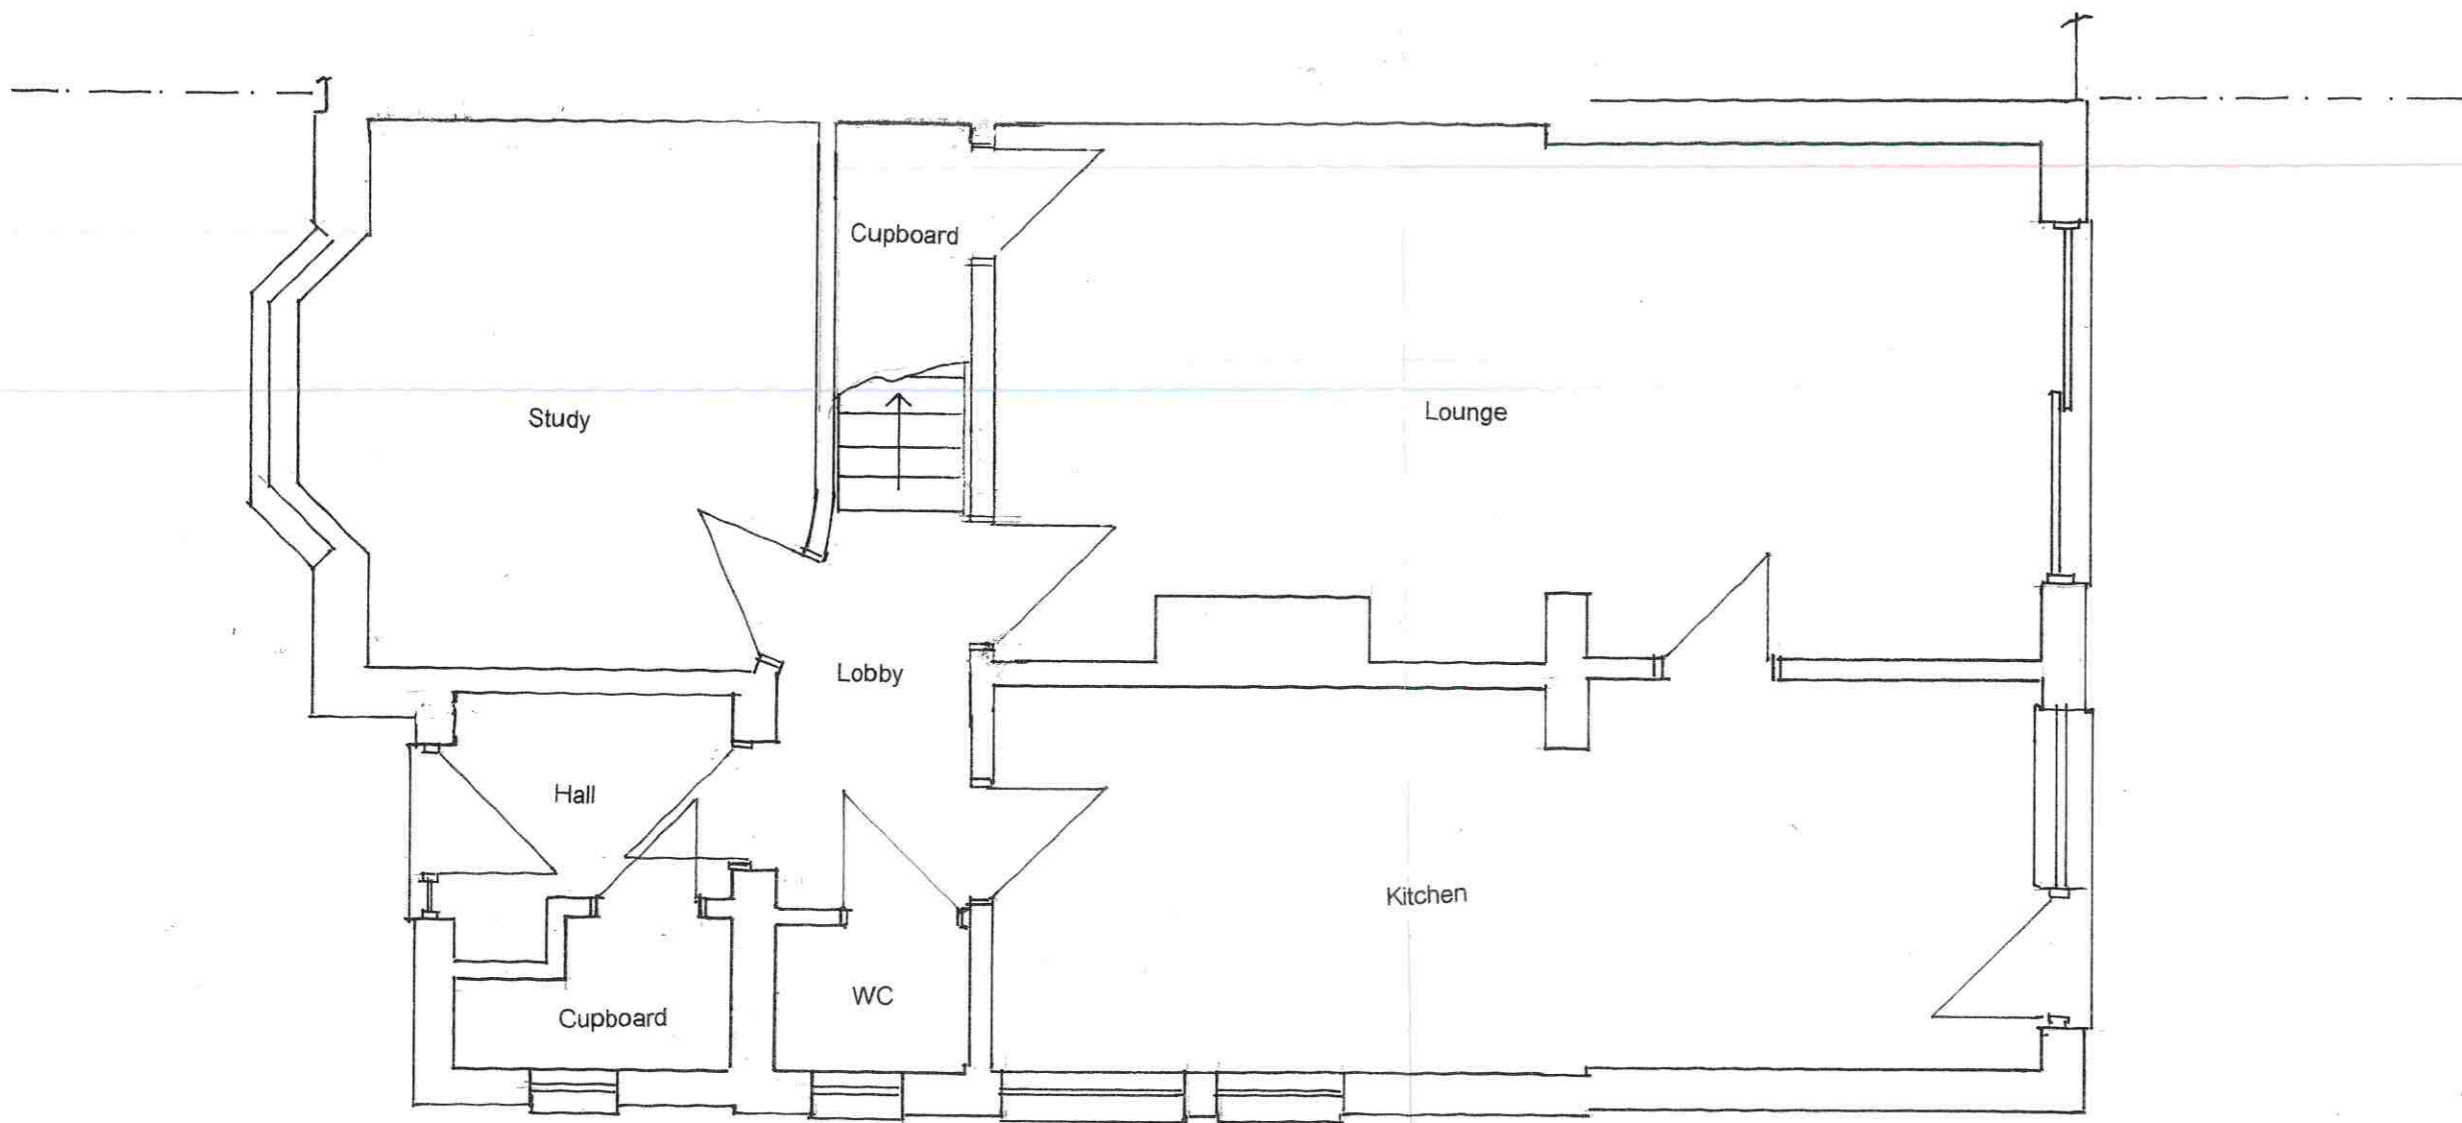

115

<b>Quarry Building Services</b>	
01865 451093	
Existing Ground Floor Plan to	
113 Dene Road Headington Oxford for	
Mr and Mrs G Toohey	
Scale 1:50	Paper size A3
Drawing 21/TO/02	Jan-21