




BASEMENT
0 0.5m 2.5m

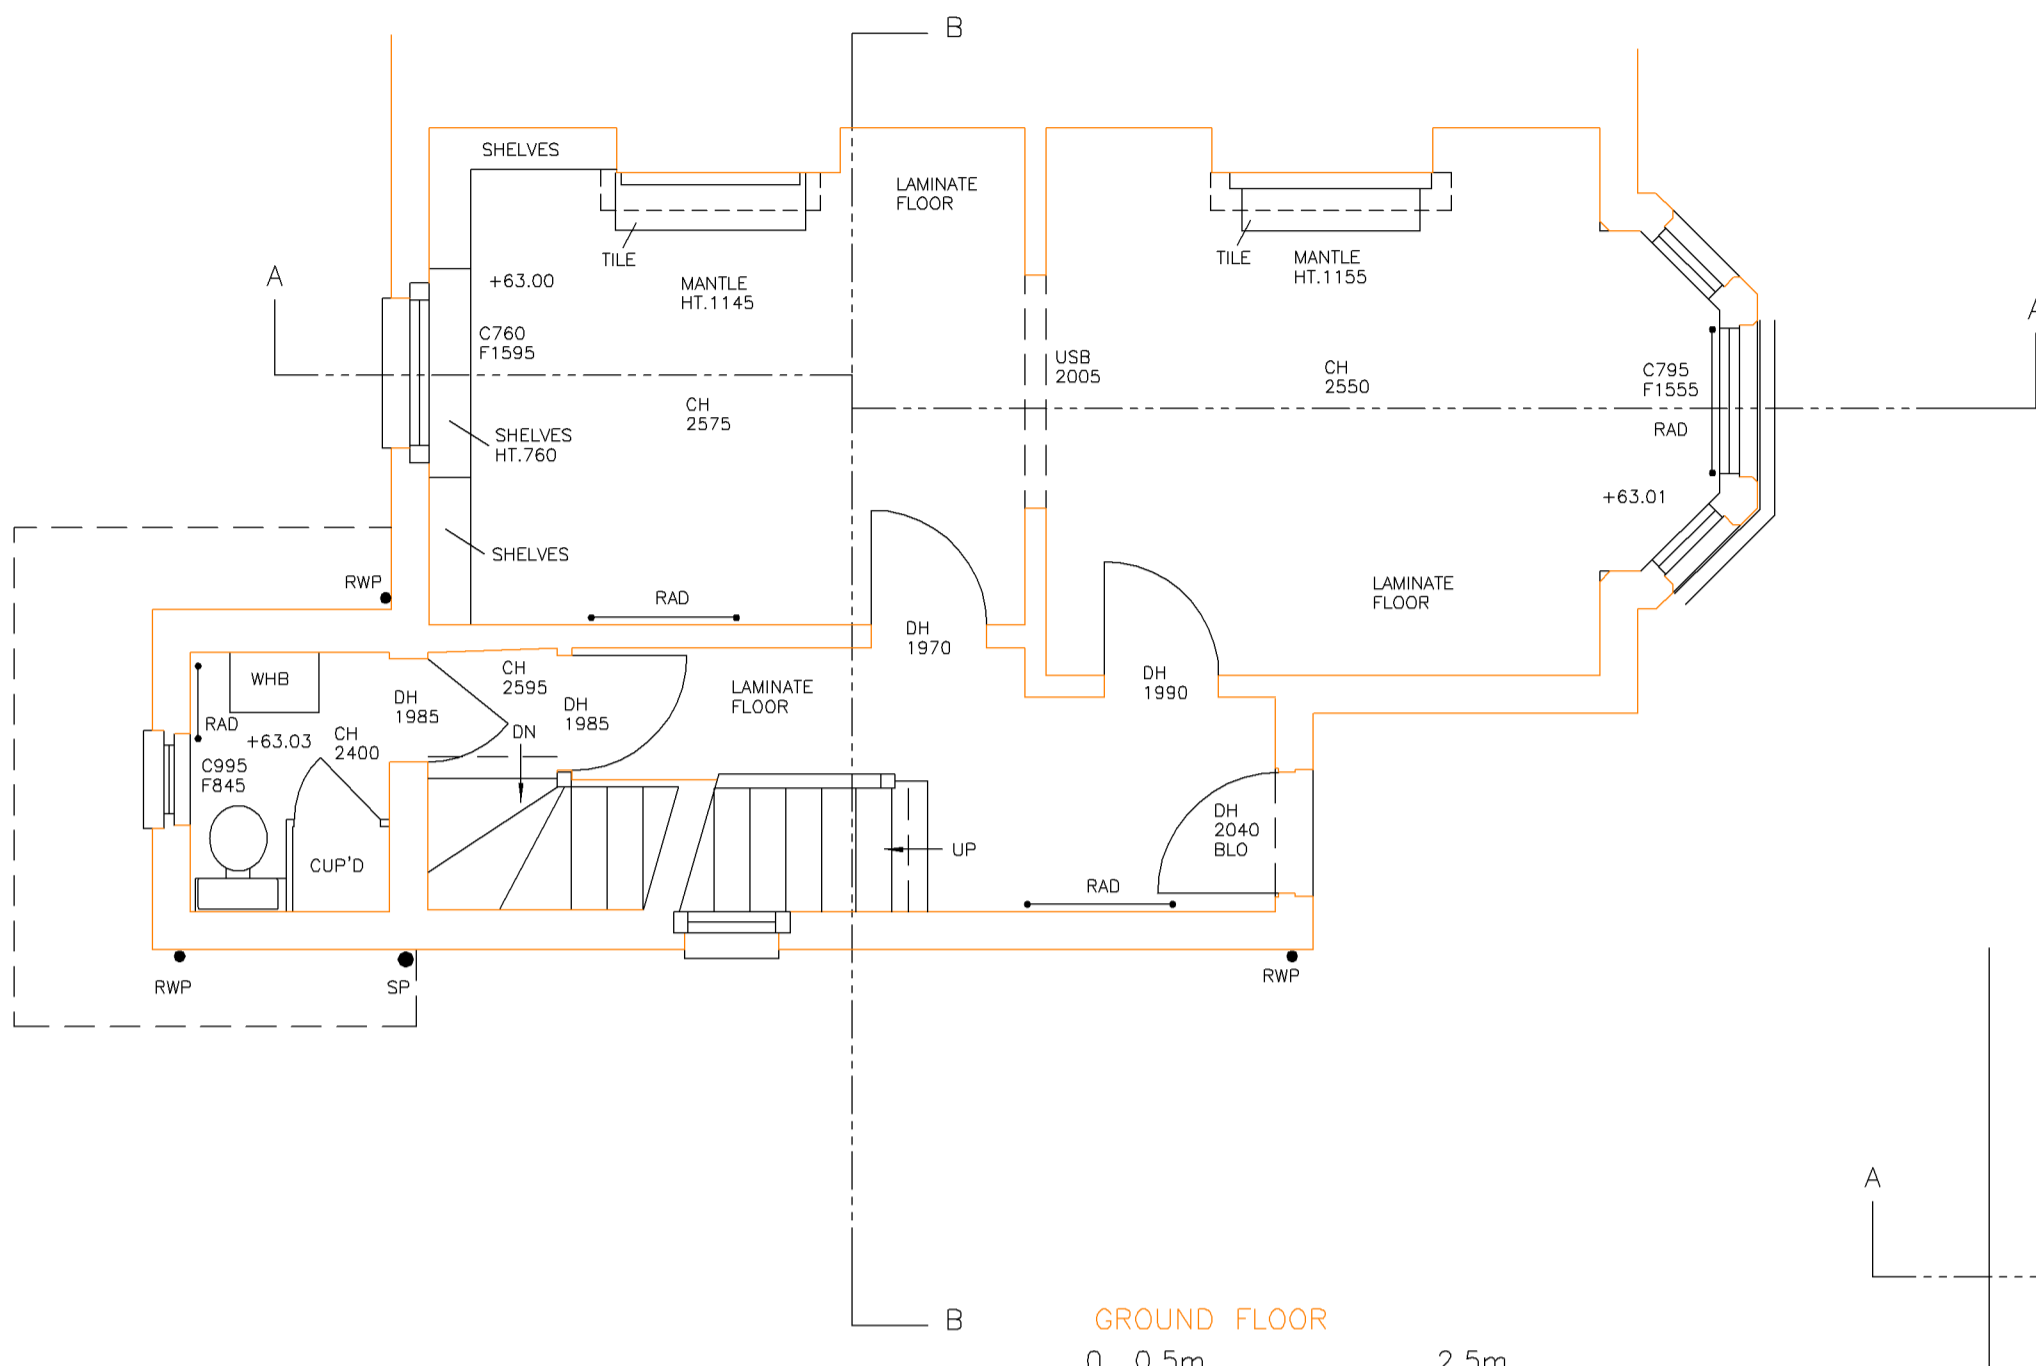


GROUND FLOOR
0 0.5m 2.5m

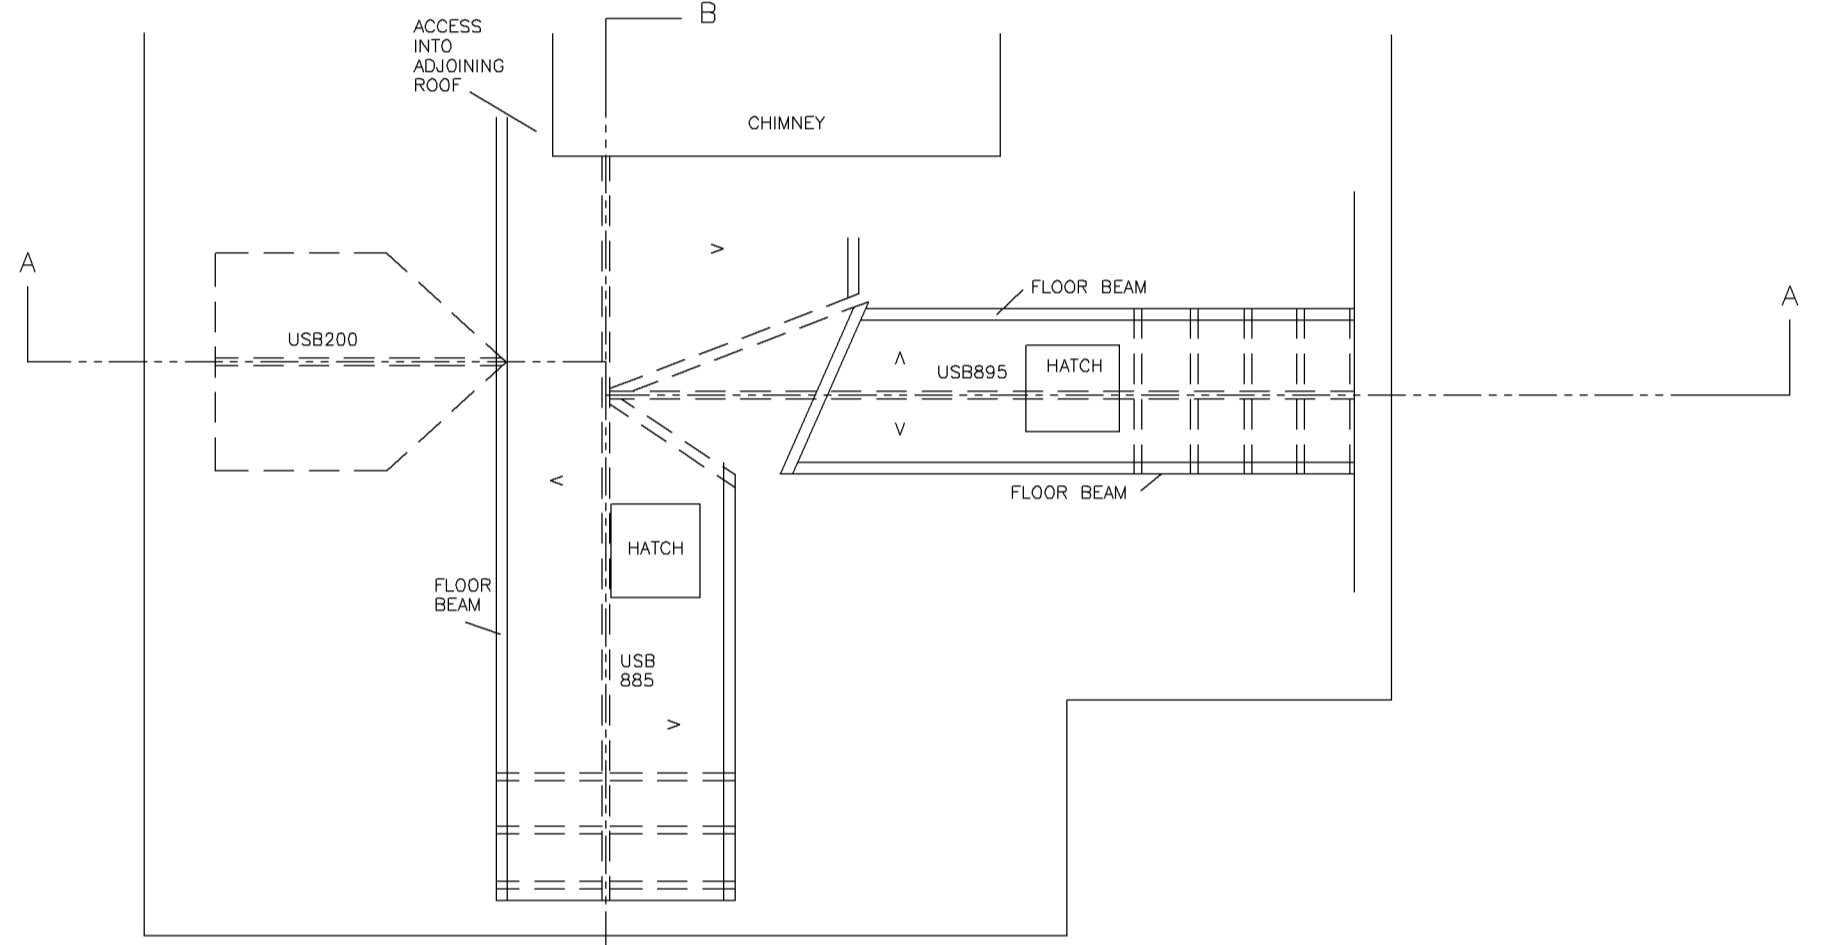


LOFT
0 0.5m 2.5m

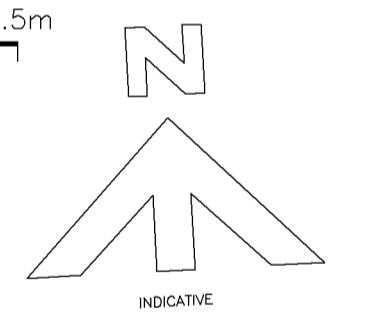

A 18/02/21 scale bars added, drawing title amended

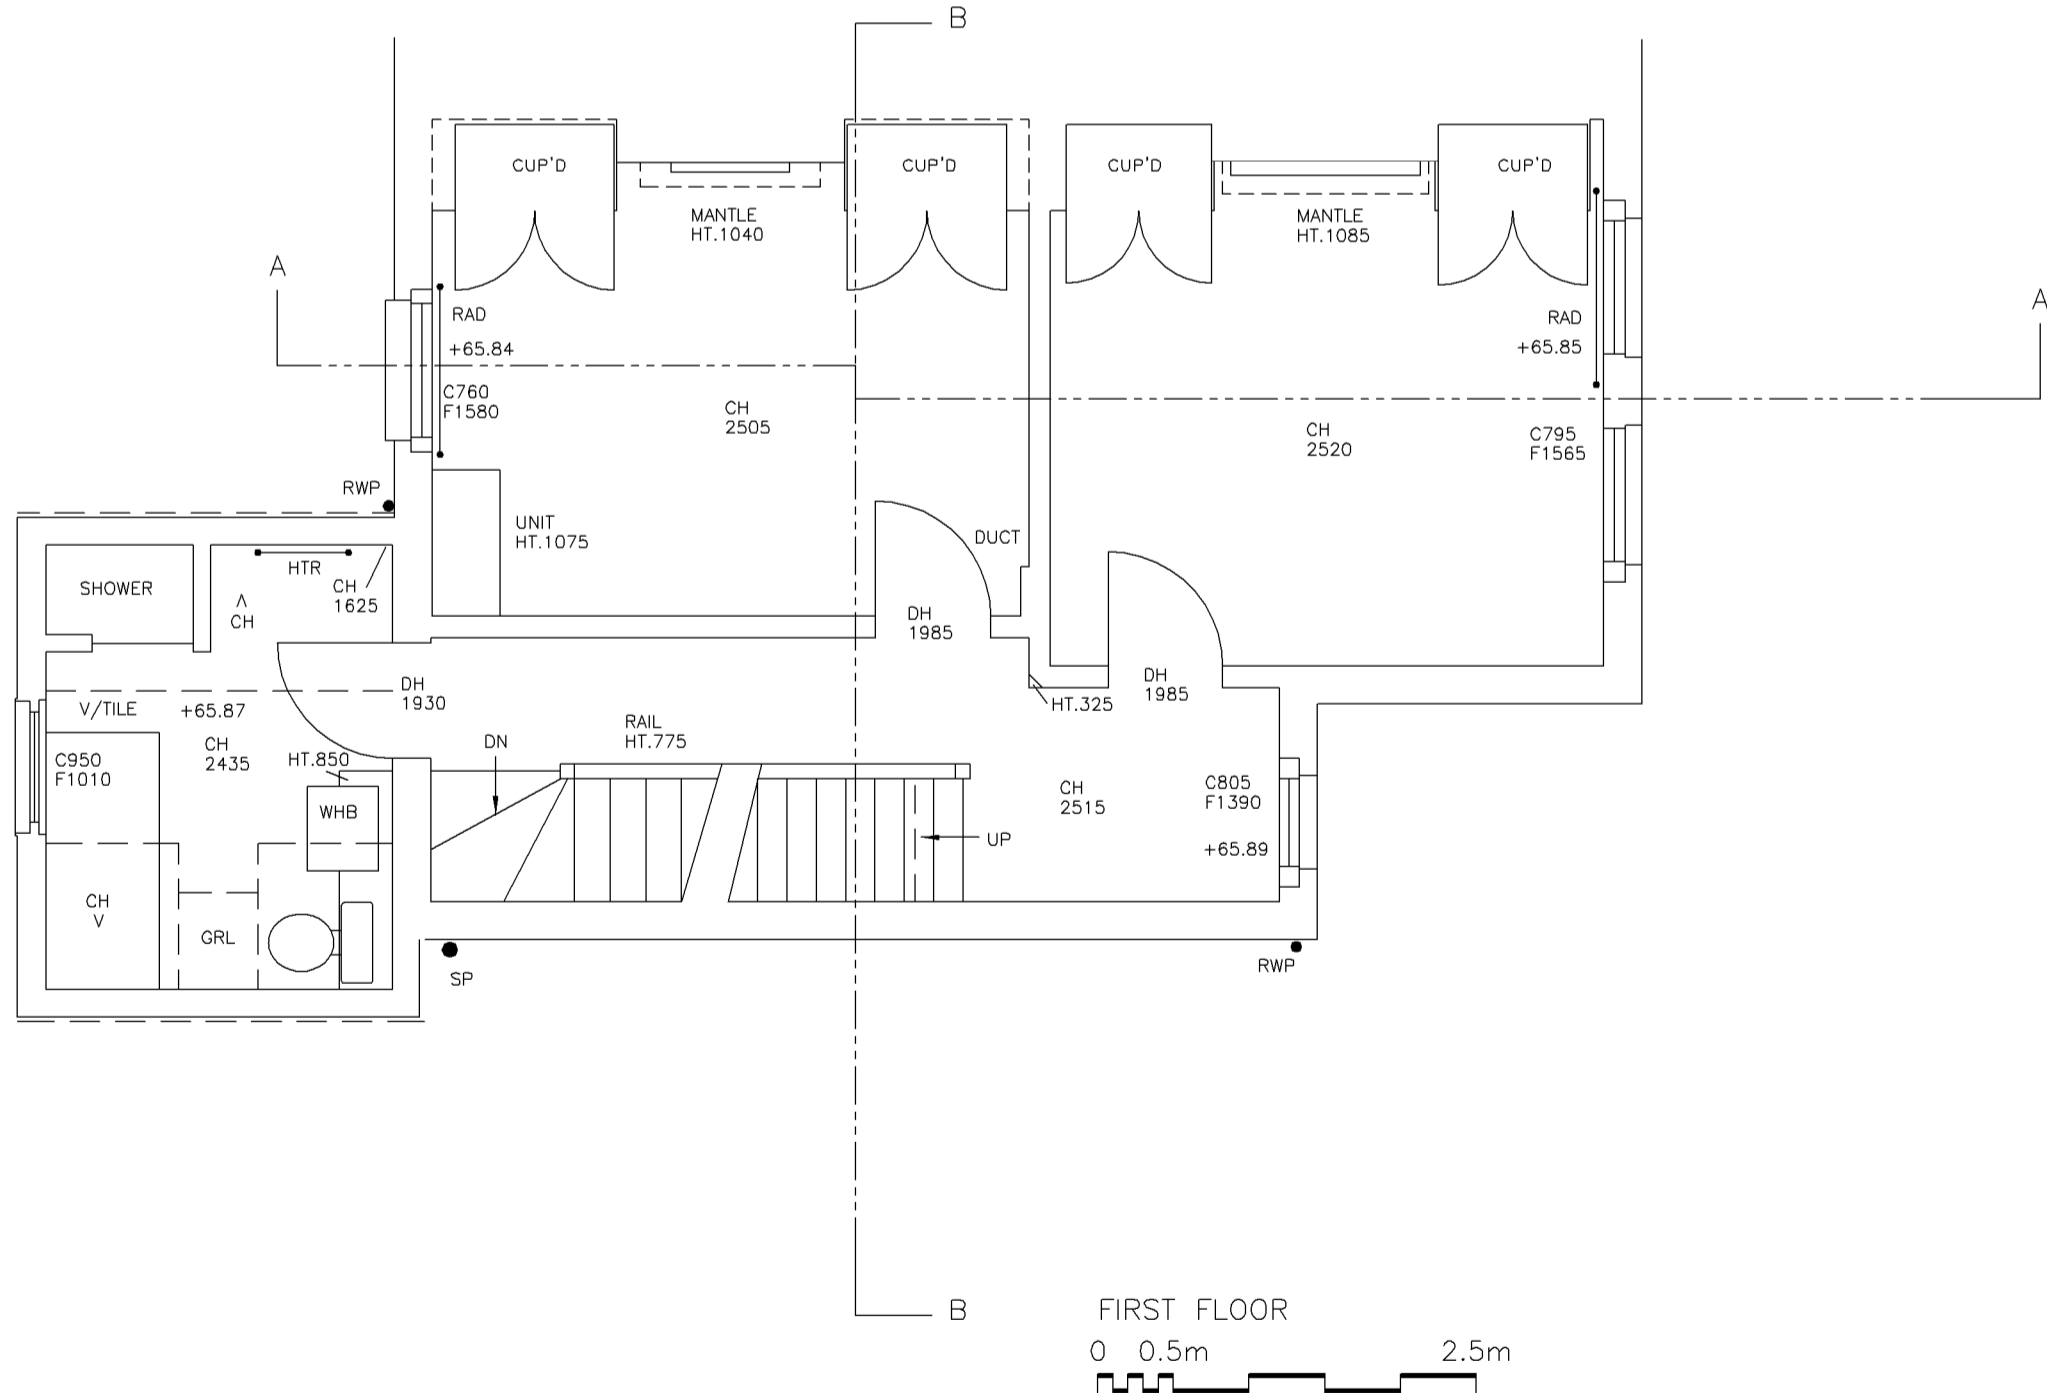

FIRST FLOOR
0 0.5m 2.5m

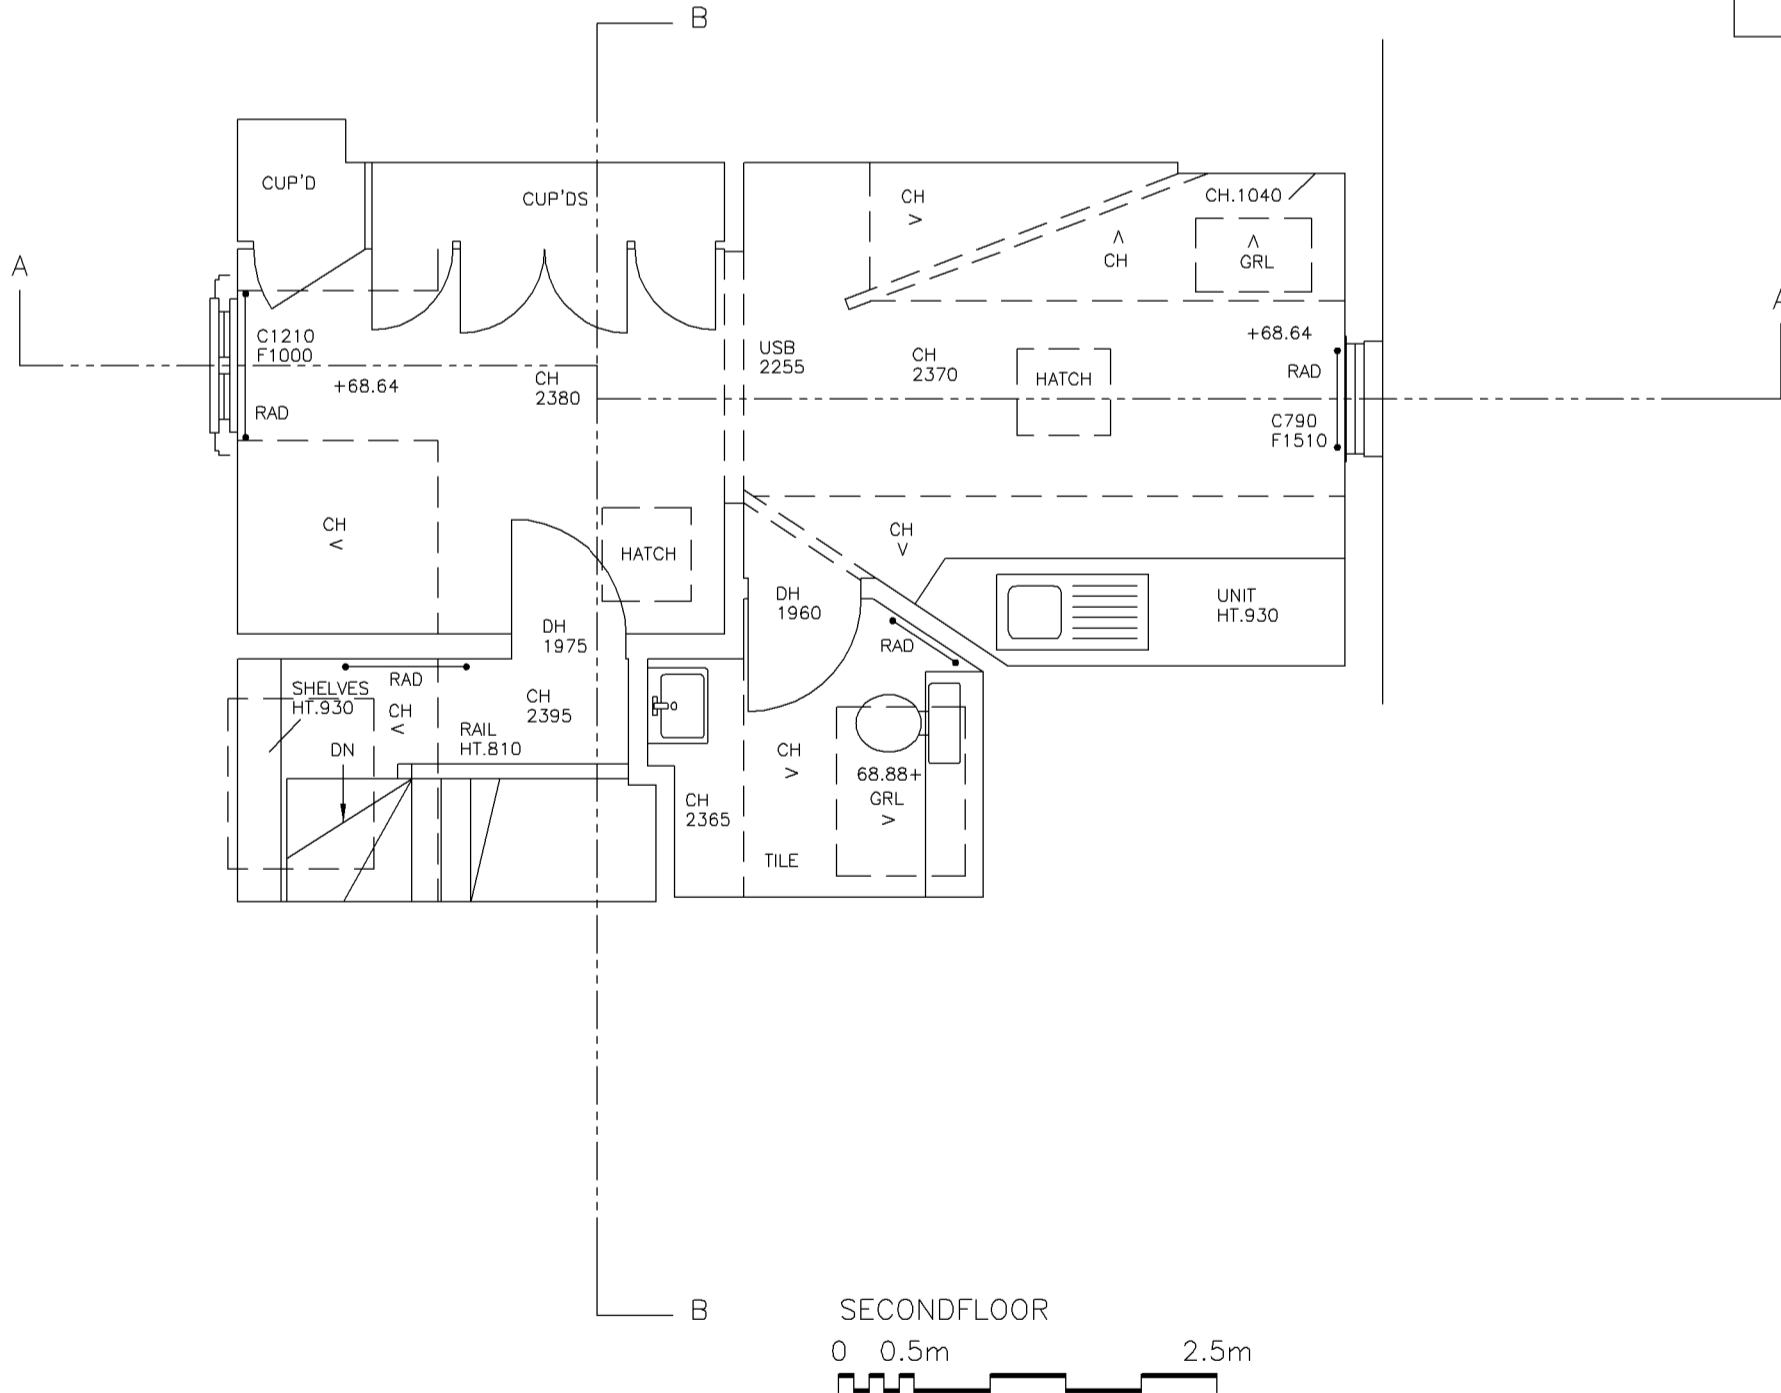

SECOND FLOOR
0 0.5m 2.5m

LEVELS RELATE TO :-		W.P.G.SURVEYS	
OSBM SITUATED ON SW CORNER ST MARGARETS CHURCH KINGSTON ROAD. VALUE 63.09m		LAND SURVEYORS	
MEADWAY HOUSE, 17-21 BRIGHTON ROAD SURBITON, SURREY, KT6 6LR TEL:020 8390 2711 FAX:020 8390 8277		SITE 77 KINGSTON ROAD OXFORD OX2 6RJ	
DN DETAIL SURVEY		DRAWING FLOOR PLANS EXISTING	
AB ASB BRICK	LD LAMP COLUMN	SCALE 1:50	DATE JAN 2011
ACU AIR COND/DRIVING UNIT	LE LAMP COLUMN	SURVEYED BY SP, CP	JOB NO 4782
ADP ARTIFICIAL STONE PAVING	LI LAMP COLUMN	DRAWN BY CW	REVISED BY
AE AIR COURSE	LM LAMP COLUMN		EQUIPS/AUTOCAD
AF FLOOR FINISH	LN LAMP COLUMN		
AG GARDEN	LO LAMP COLUMN		
AH HATCH	LP LAMP COLUMN		
AI AIR BRICK	LQ LAMP COLUMN		
AJ AIR BRICK	LR LAMP COLUMN		
AK AIR BRICK	LS LAMP COLUMN		
AL AIR BRICK	LT LAMP COLUMN		
AM AIR BRICK	LU LAMP COLUMN		
AN AIR BRICK	LV LAMP COLUMN		
AO AIR BRICK	LW LAMP COLUMN		
AP AIR BRICK	LX LAMP COLUMN		
AQ AIR BRICK	LY LAMP COLUMN		
AR AIR BRICK	LZ LAMP COLUMN		
AS AIR BRICK	MA MANTLE		
AT AIR BRICK	MB MANTLE		
AU AIR BRICK	MC MANTLE		
AV AIR BRICK	MD MANTLE		
AW AIR BRICK	ME MANTLE		
AX AIR BRICK	MF MANTLE		
AY AIR BRICK	MG MANTLE		
AZ AIR BRICK	MH MANTLE		
BA BOILER	MI MANTLE		
BB BOILER	MJ MANTLE		
BC BOILER	MK MANTLE		
BD BOILER	ML MANTLE		
BE BOILER	MM MANTLE		
BF BOILER	MN MANTLE		
BG BOILER	MO MANTLE		
BH BOILER	MP MANTLE		
BI BOILER	MQ MANTLE		
BJ BOILER	MR MANTLE		
BK BOILER	MS MANTLE		
BL BOILER	MT MANTLE		
BM BOILER	MU MANTLE		
BN BOILER	MV MANTLE		
BO BOILER	MW MANTLE		
BP BOILER	MX MANTLE		
BQ BOILER	MY MANTLE		
BR BOILER	MZ MANTLE		
BS BOILER	NA NAIL		
BT BOILER	NB NAIL		
BV BOILER	NC NAIL		
BW BOILER	ND NAIL		
BX BOILER	NE NAIL		
BY BOILER	NF NAIL		
BZ BOILER	NG NAIL		
CA CABLE	NH NAIL		
CB CABLE	NI NAIL		
CC CABLE	NJ NAIL		
CD CABLE	NK NAIL		
CE CABLE	NL NAIL		
CF CABLE	NM NAIL		
CG CABLE	NO NAIL		
CH CABLE	NP NAIL		
CI CABLE	NQ NAIL		
CJ CABLE	NR NAIL		
CK CABLE	NS NAIL		
CL CABLE	NT NAIL		
CM CABLE	NU NAIL		
CN CABLE	NV NAIL		
CO CABLE	NW NAIL		
CP CABLE	NX NAIL		
CQ CABLE	NY NAIL		
CR CABLE	NZ NAIL		
CS CABLE	OA OVEN		
CT CABLE	OB OVEN		
CU CABLE	OC OVEN		
CV CABLE	OD OVEN		
CA CABLE	OE OVEN		
CB CABLE	OF OVEN		
CC CABLE	OG OVEN		
CD CABLE	OH OVEN		
CE CABLE	OI OVEN		
CF CABLE	OJ OVEN		
CG CABLE	OK OVEN		
CH CABLE	OL OVEN		
CI CABLE	OM OVEN		
CJ CABLE	ON OVEN		
CK CABLE	OO OVEN		
CL CABLE	OP OVEN		
CM CABLE	OQ OVEN		
CN CABLE	OR OVEN		
CO CABLE	OS OVEN		
CP CABLE	OT OVEN		
CQ CABLE	OU OVEN		
CR CABLE	OV OVEN		
CS CABLE	OW OVEN		
CT CABLE	OX OVEN		
CU CABLE	OY OVEN		
CV CABLE	OZ OVEN		
CA CABLE	PA PAVEMENT		
CB CABLE	PB PAVEMENT		
CC CABLE	PC PAVEMENT		
CD CABLE	PD PAVEMENT		
CE CABLE	PE PAVEMENT		
CF CABLE	PF PAVEMENT		
CG CABLE	PG PAVEMENT		
CH CABLE	PH PAVEMENT		
CI CABLE	PI PAVEMENT		
CJ CABLE	PJ PAVEMENT		
CK CABLE	PK PAVEMENT		
CL CABLE	PL PAVEMENT		
CM CABLE	PM PAVEMENT		
CN CABLE	PN PAVEMENT		
CO CABLE	PO PAVEMENT		
CP CABLE	PP PAVEMENT		
CQ CABLE	PQ PAVEMENT		
CR CABLE	PR PAVEMENT		
CS CABLE	PS PAVEMENT		
CT CABLE	PT PAVEMENT		
CU CABLE	PV PAVEMENT		
CV CABLE	PW PAVEMENT		