


NOTE : This drawing is subject to copyright, no portion is to be used without prior consent. This scheme is subject to Town Planning, Building Regulations and all other necessary consents. Dimensions, Areas and levels where given are subject to a site survey and are to be checked on site prior to construction. DO NOT SCALE.

This project falls under the Construction Design and Management Regulations 2015 whether domestic or commercial. As the client you have specific duties under these regulations. These duties are a legal requirement. For information on your responsibilities please go to www.HSE.gov.uk then CDM Regulations 2015.

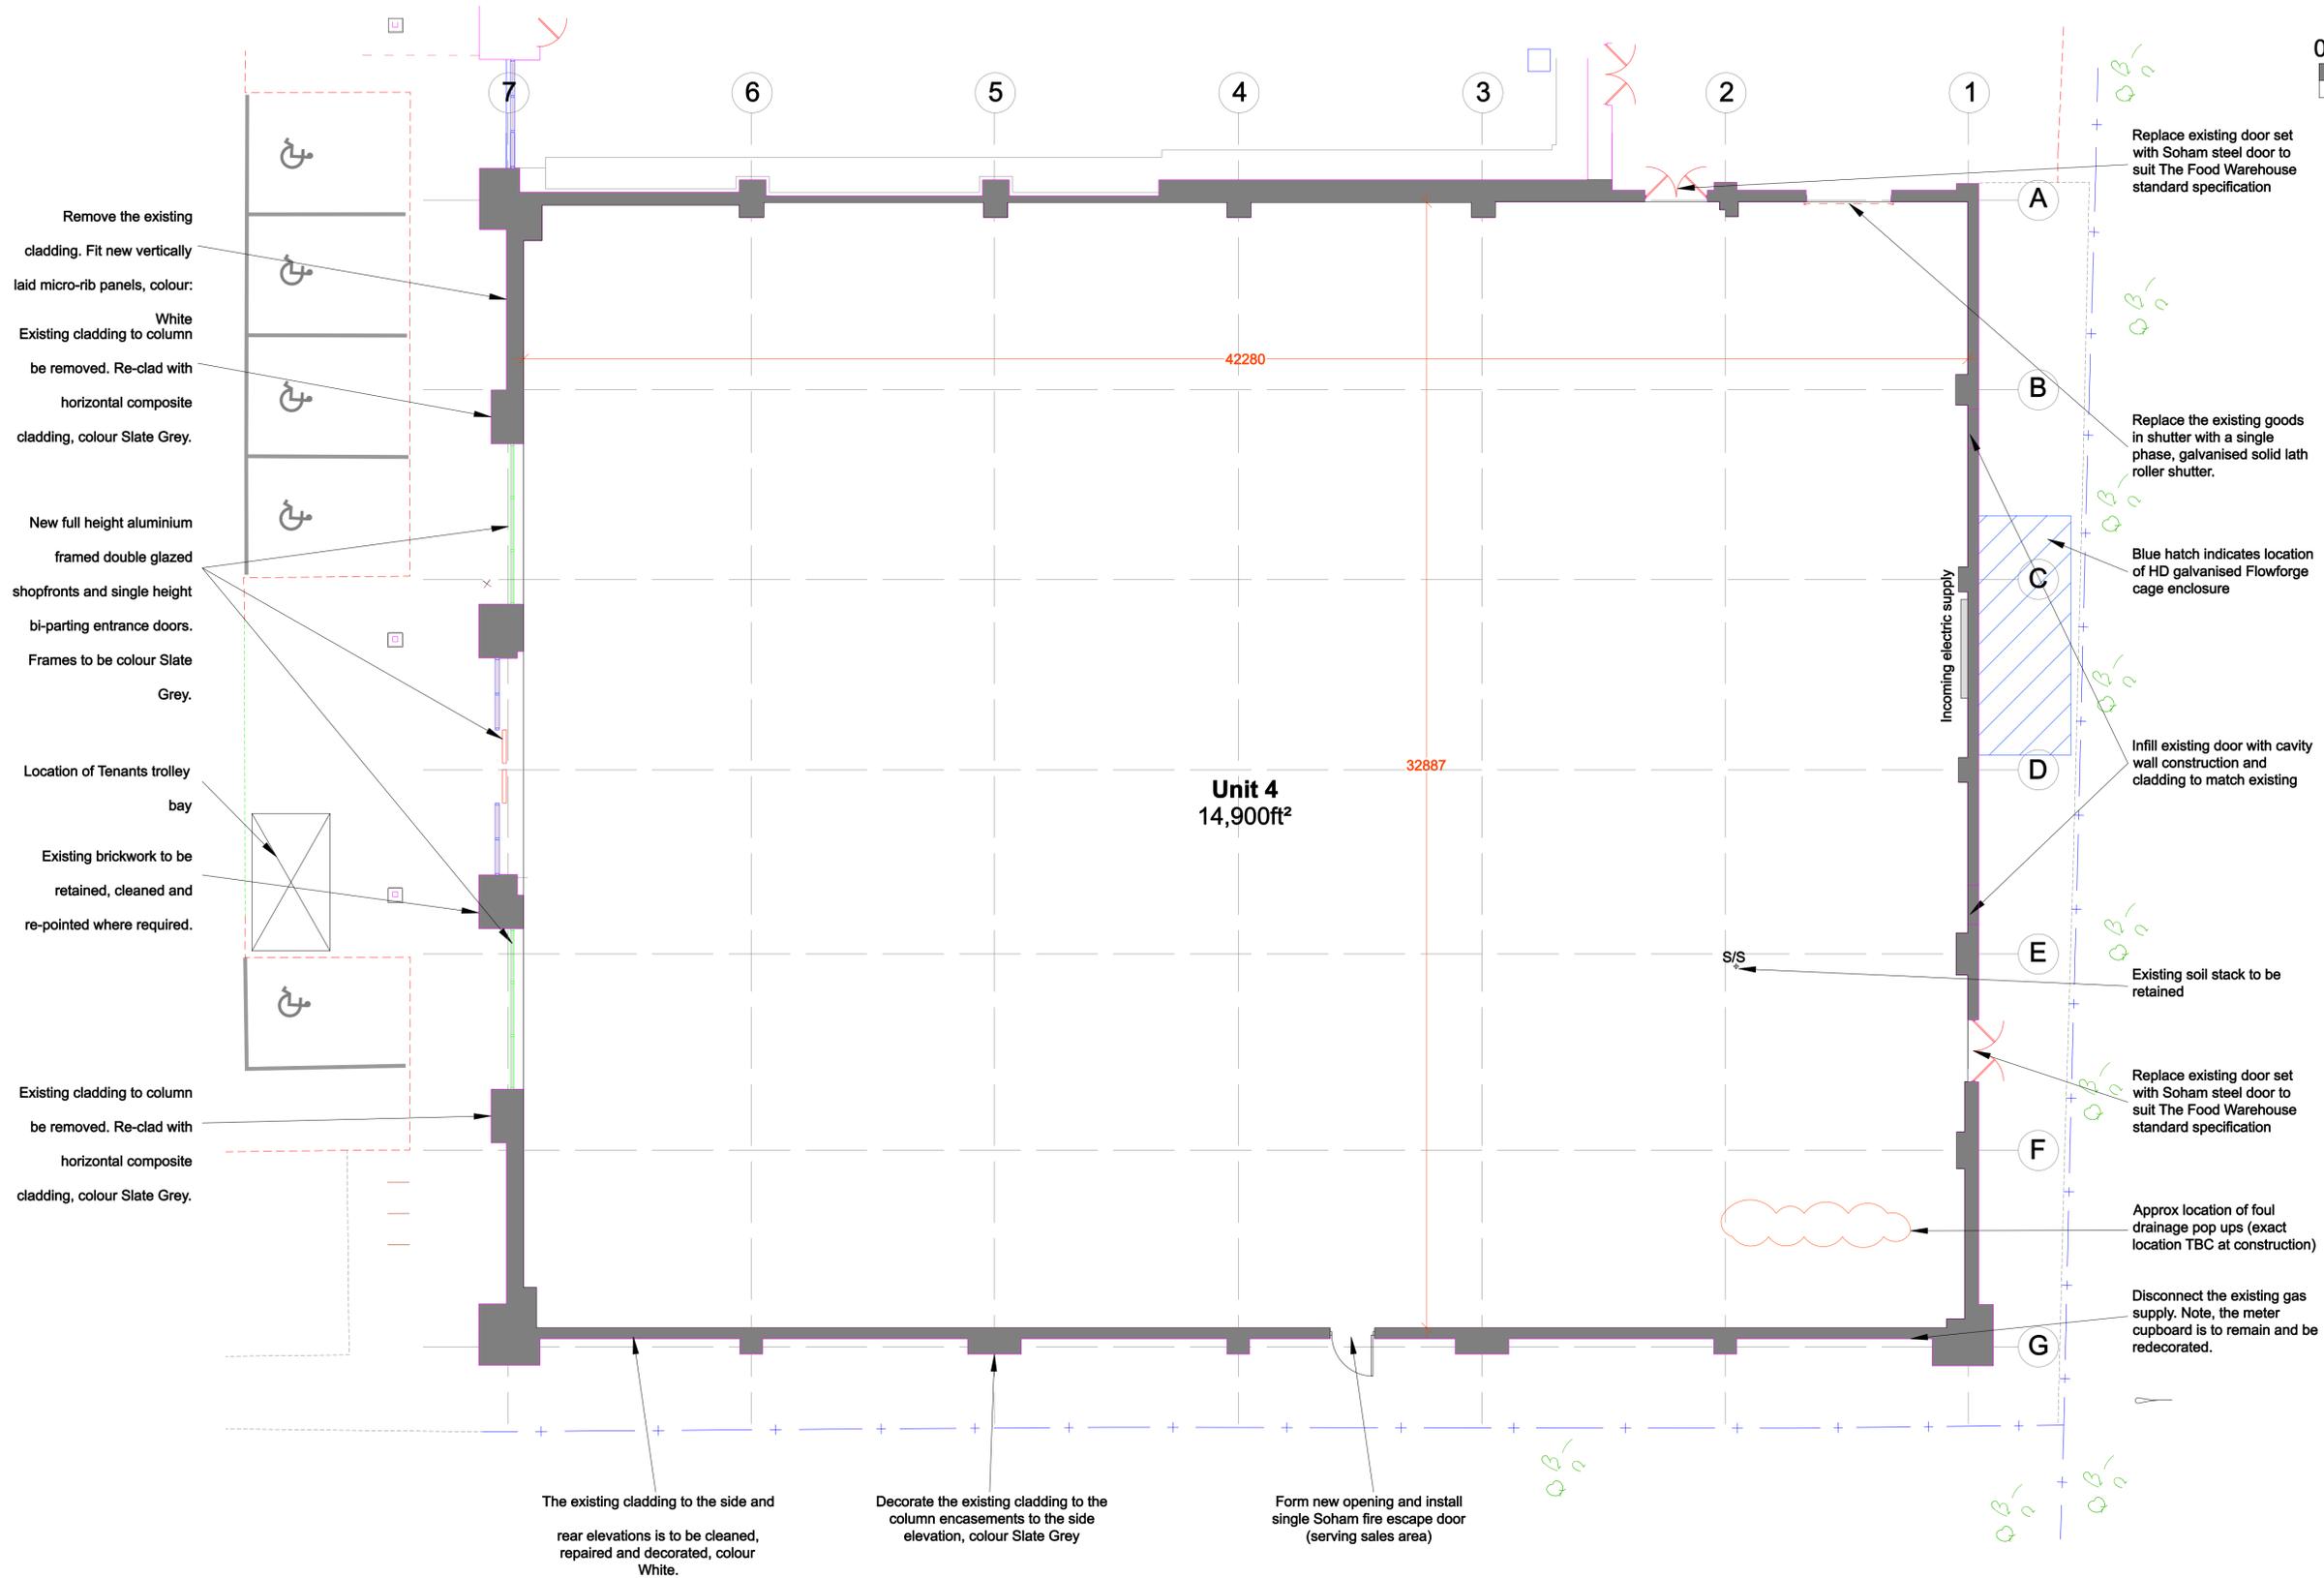

Rev	Date	Amendments
-	-	-

Client :
 Project :
 Refurbishment of Unit 1, Oxford Retail Park, Cowley, OX4 6XJ

bwp bourne wood partnership
 SALISBURY HALL, LONDON COLNEY, ST ALBANS, HERTFORDSHIRE, AL2 1BU.
 Tel: 01727 821587 Fax: 01727 826467
 Email: admin@bournewp.co.uk

Drawing Title:
Proposed Floor Plan

Drawn By: LG	Date: October 2020
Scale: 1:100	Size: A1
Job / Drawing Number: 1877-SK23	Revision: -