

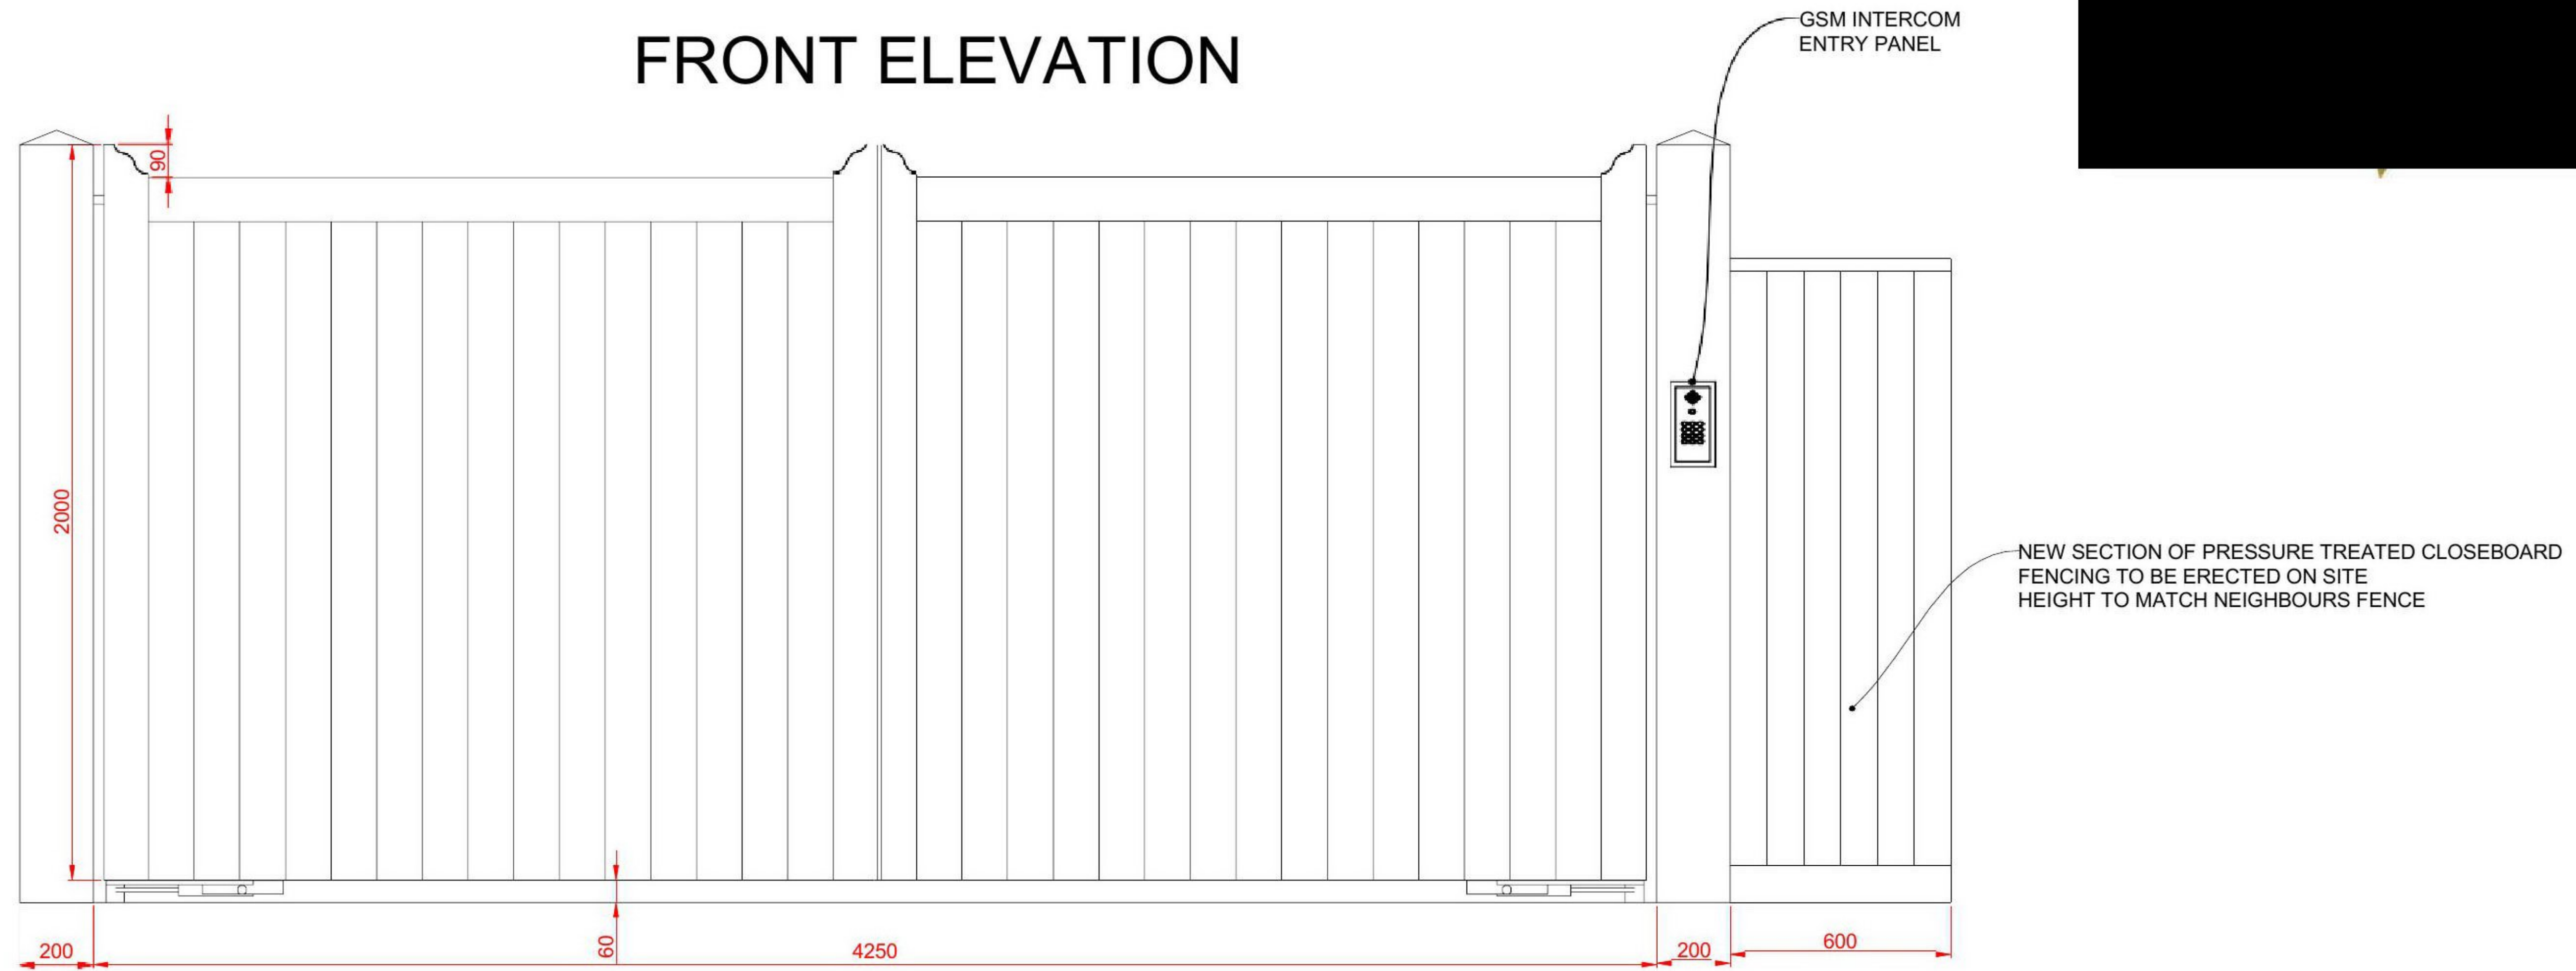


FRONT ELEVATION

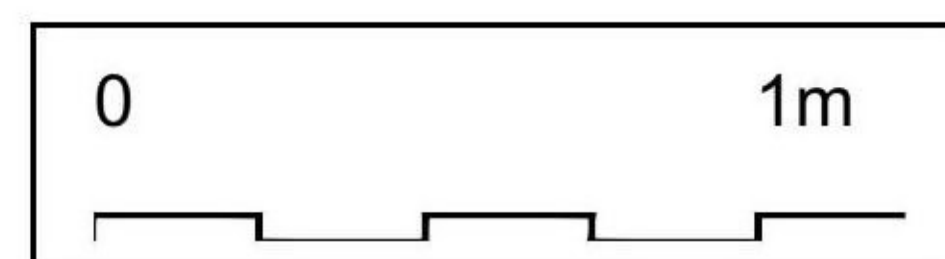

IROKO GATES 70mm THICK
UNTREATED TO BE TREATED BY OTHERS

REAR ELEVATION

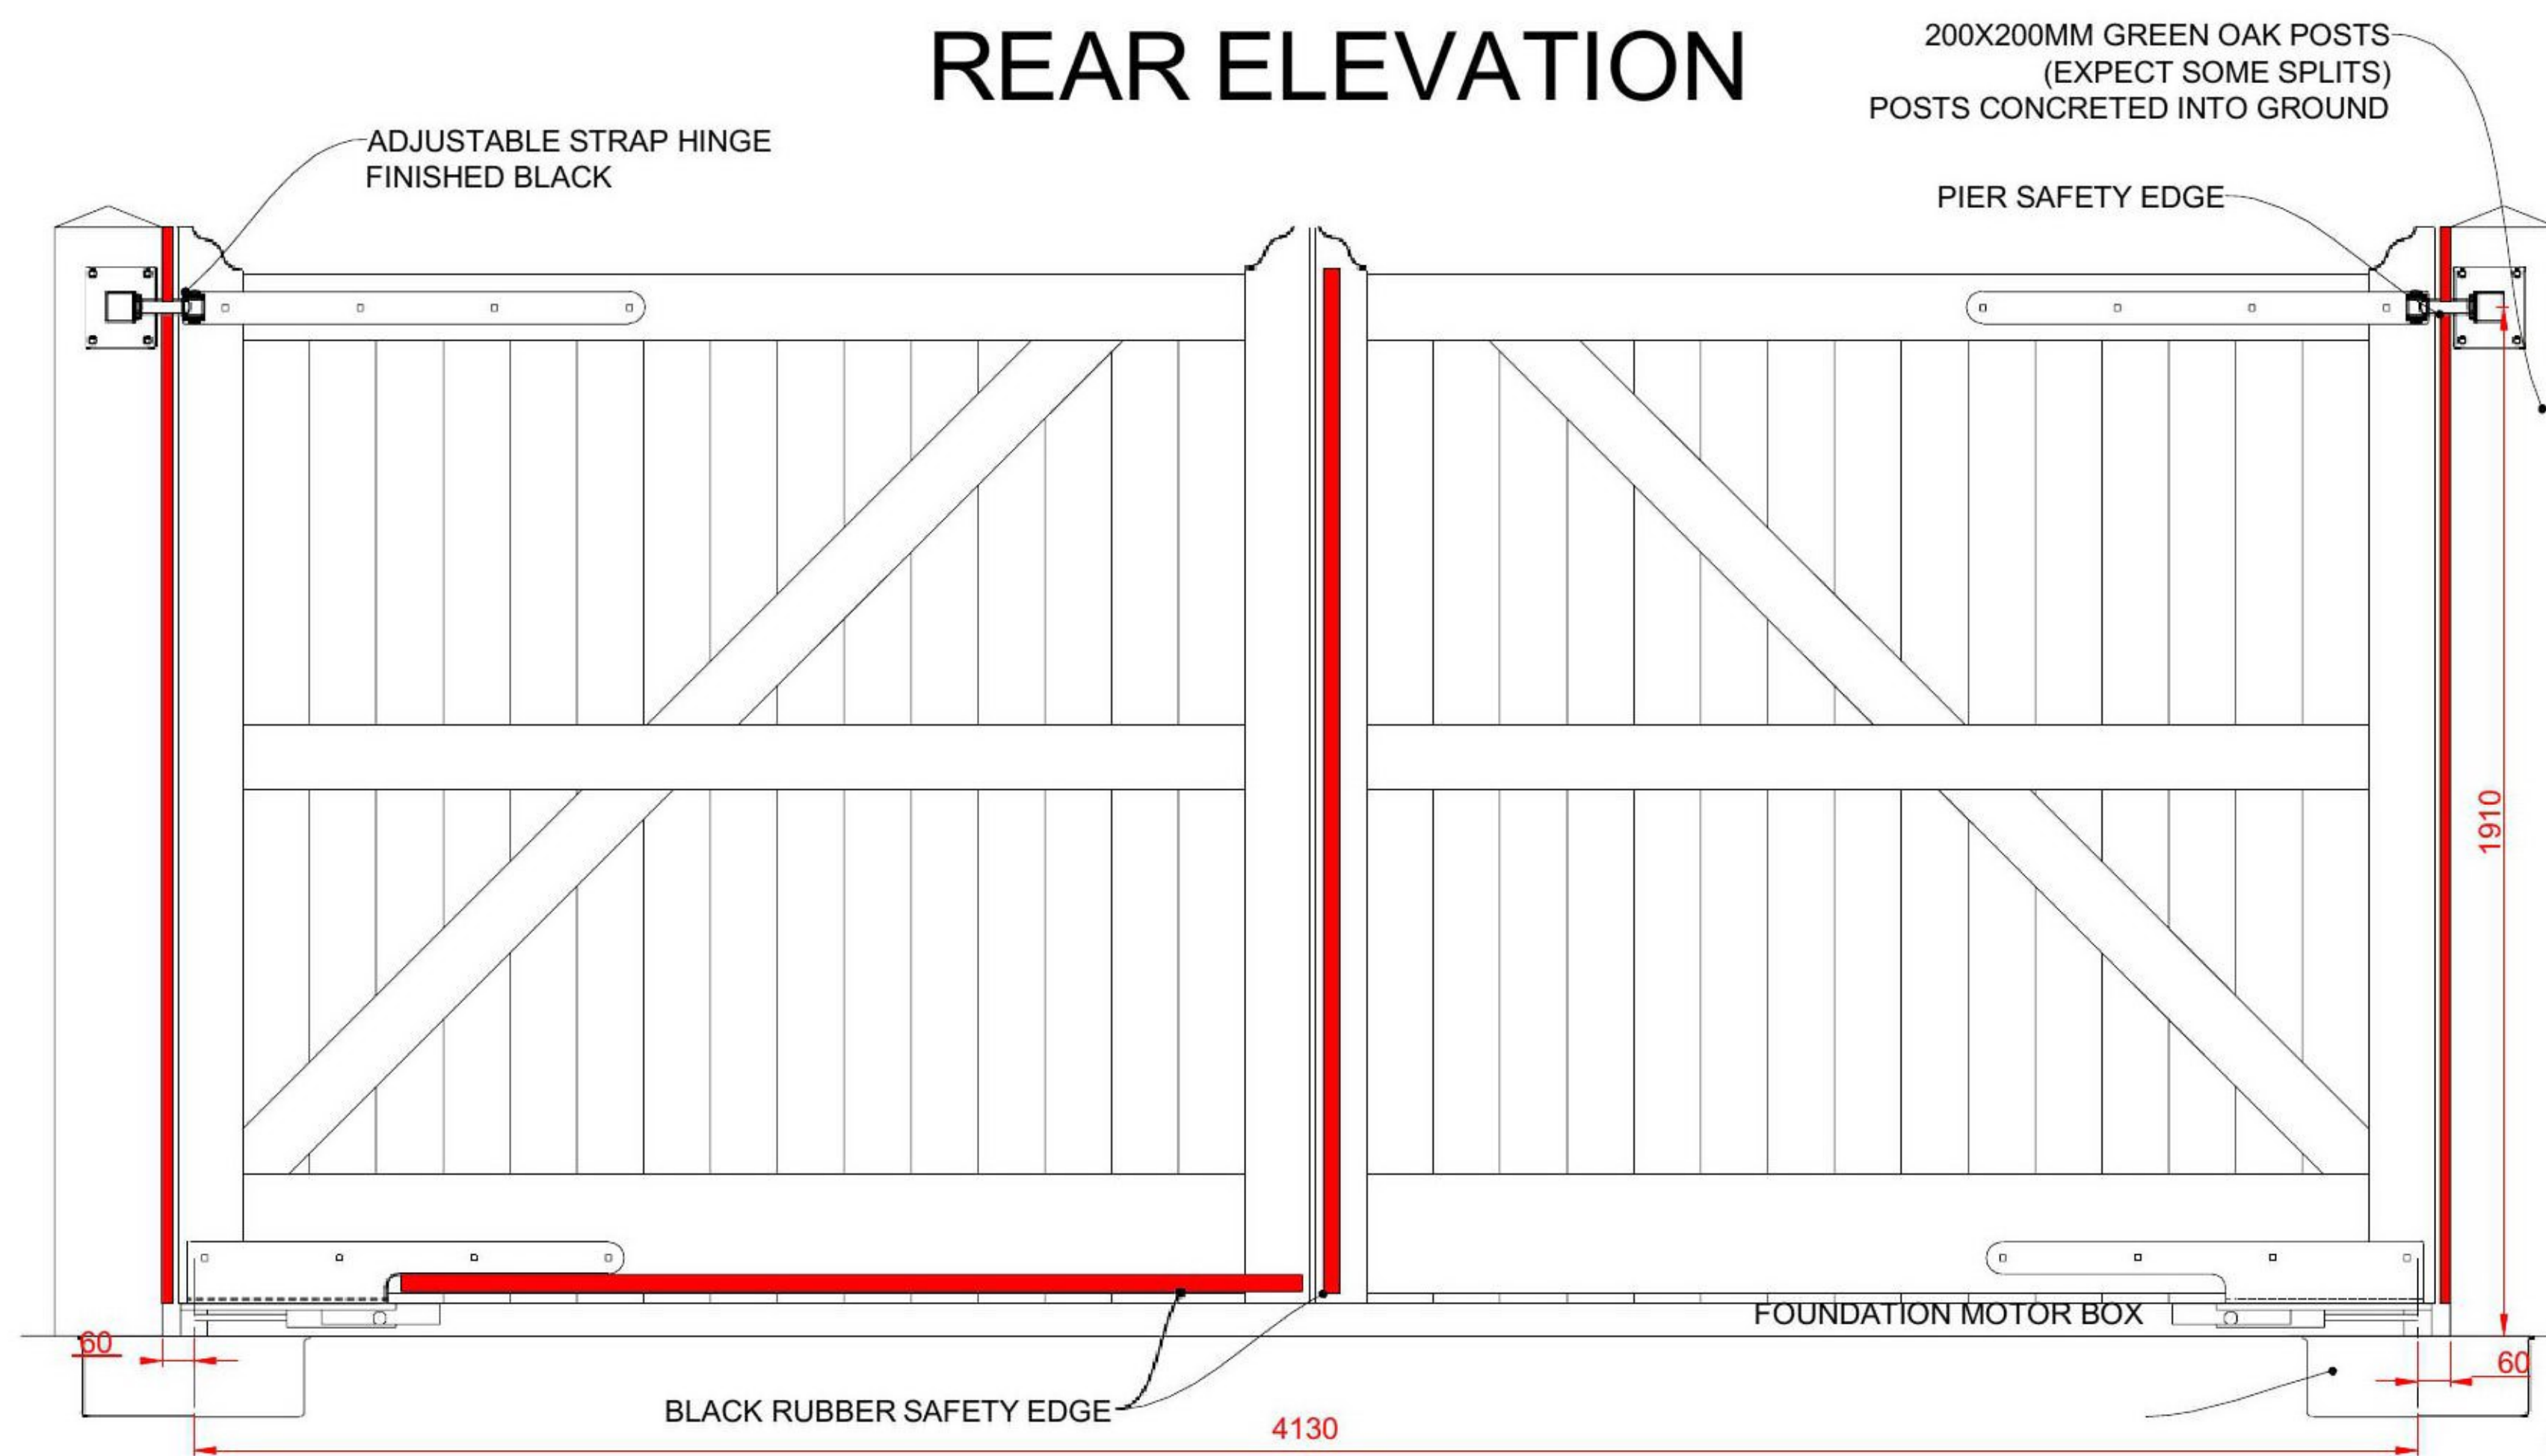

Scale 1:30	Date 15 June 2020	Customer Mark Fazakarley
Dwg no 9075 RevA	Drawn By RND	Project 373 Woodstock Road (20414)