

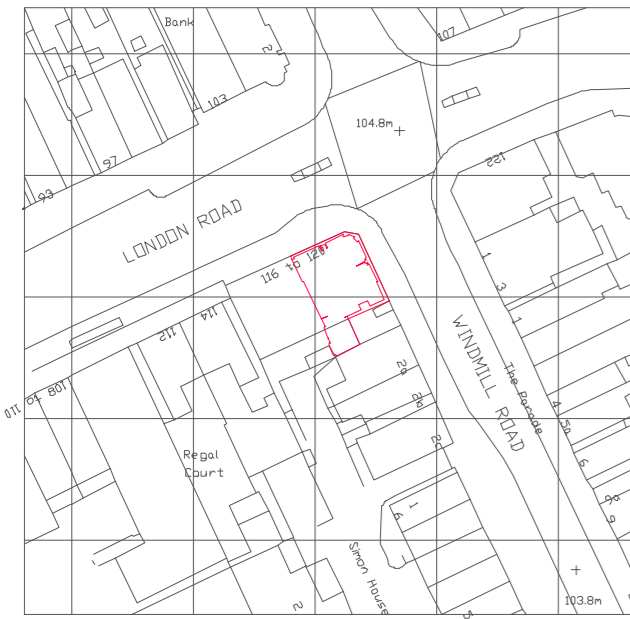




This drawing is the copyright of Street Eas Associates Limited. Do not scale from drawings. All dimensions and levels to be checked on site prior to commencement of work or manufacture of items. Notify SEA of any discrepancies. This drawing to be read in conjunction with specifications, specialist drawings and any bill of quantities. The Contractor is to comply with all relevant statutory legislation whether or not specifically stated on these drawings.

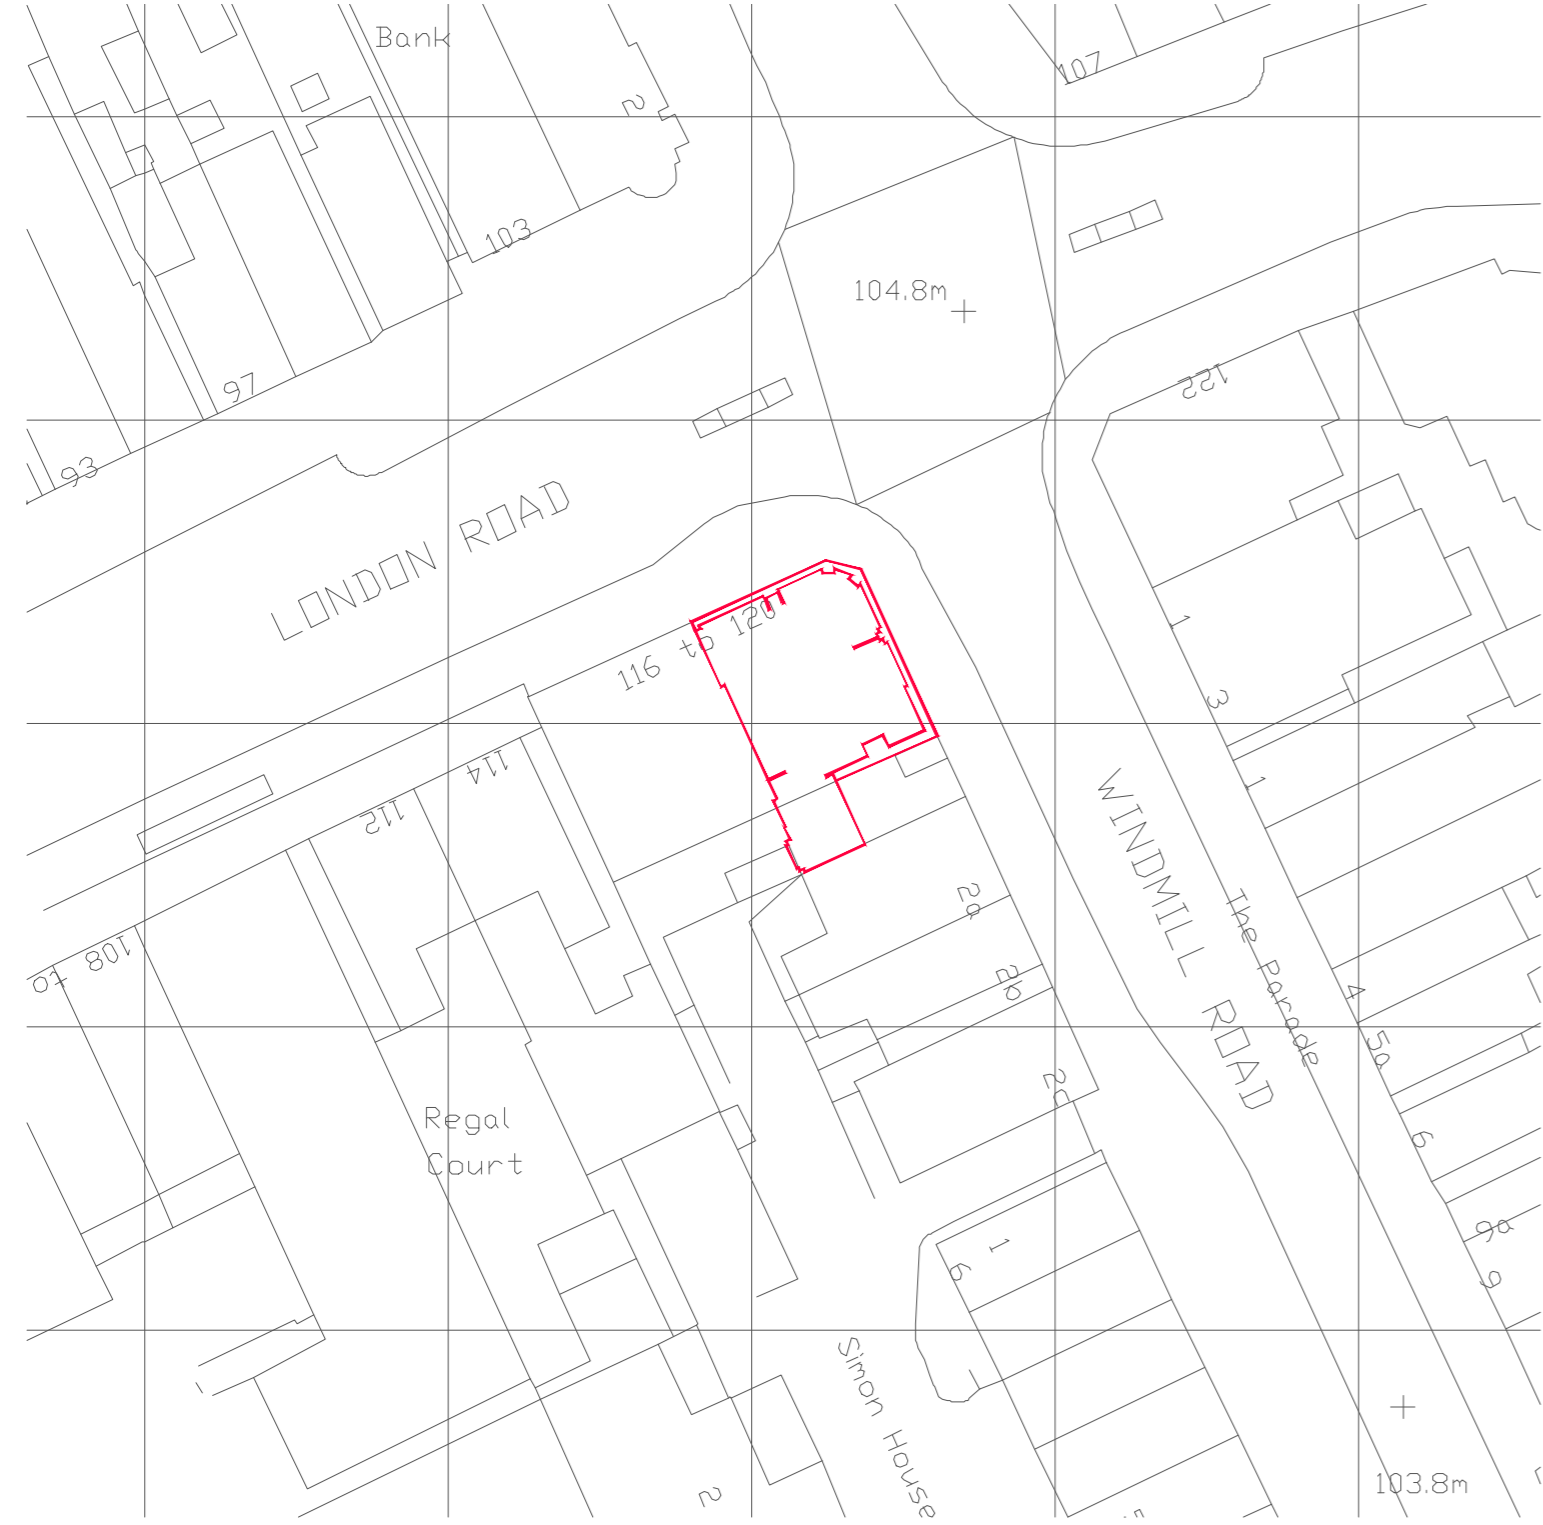

LOCATION PLAN SCALE 1:1250

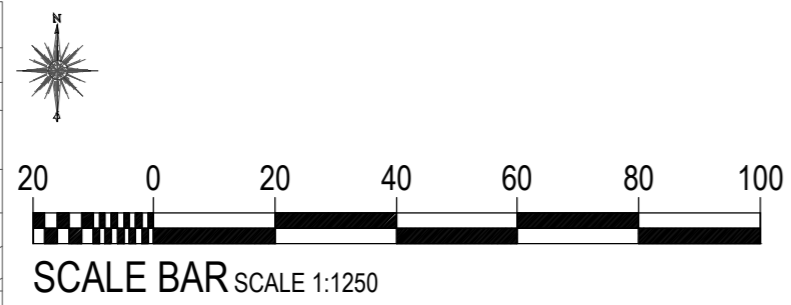


BLOCK PLAN SCALE 1:500

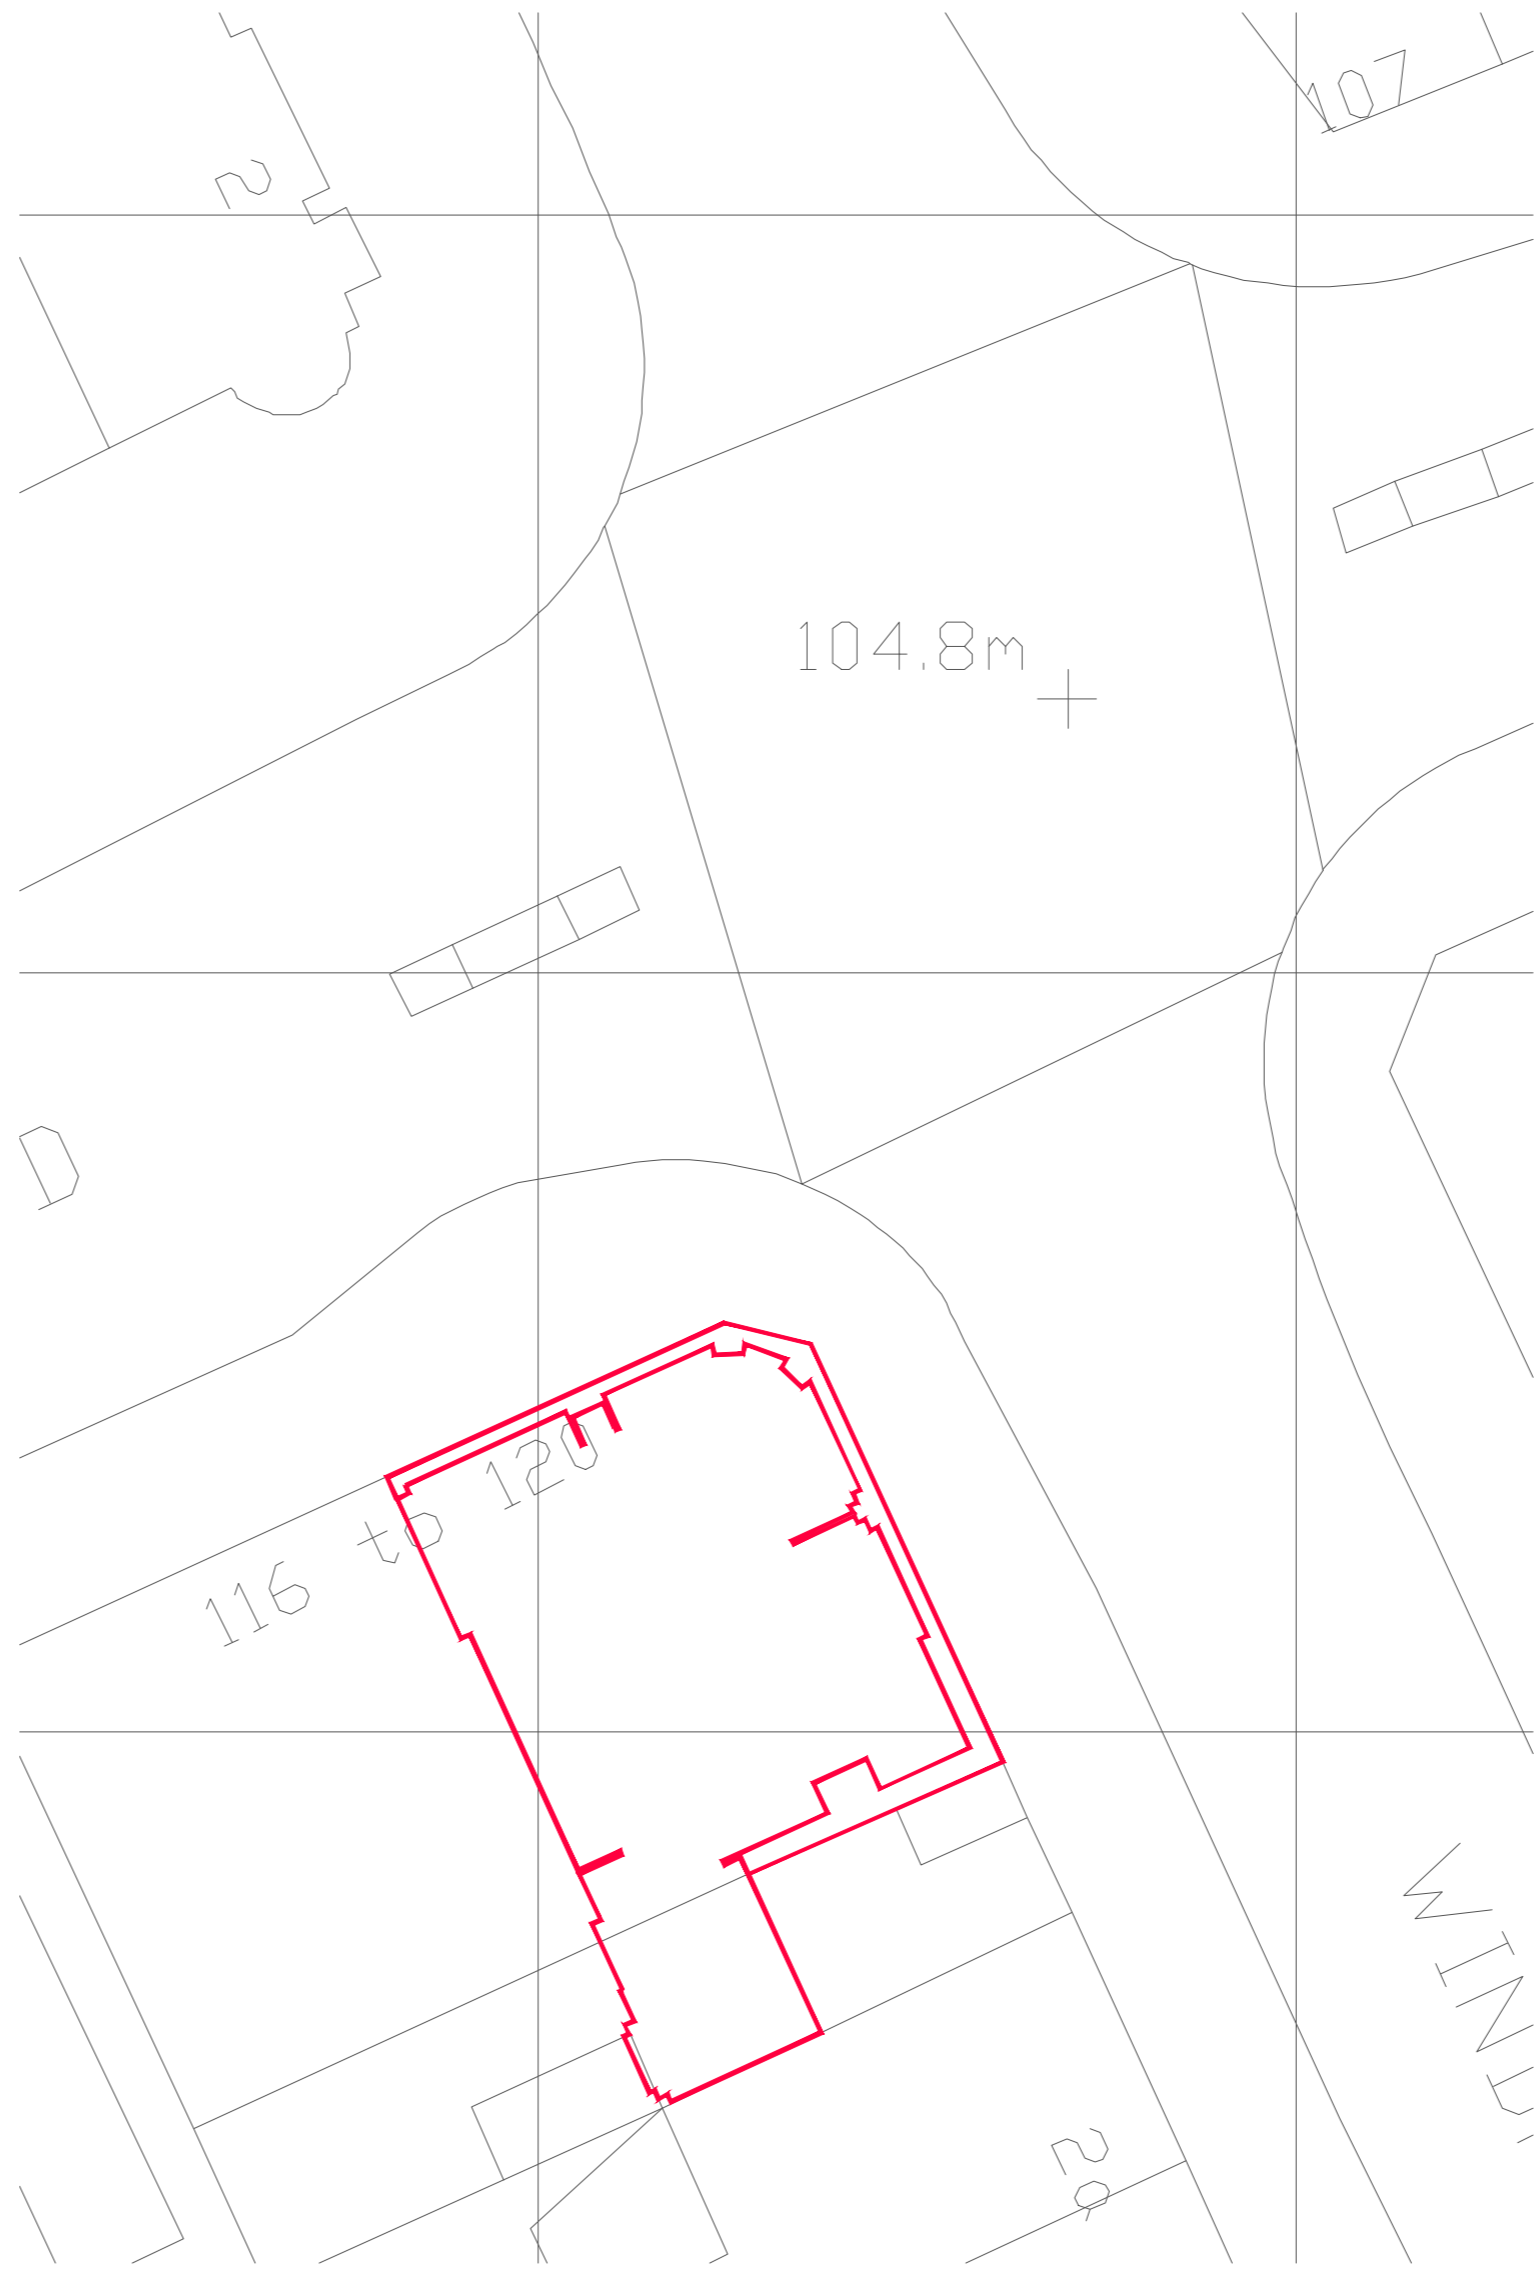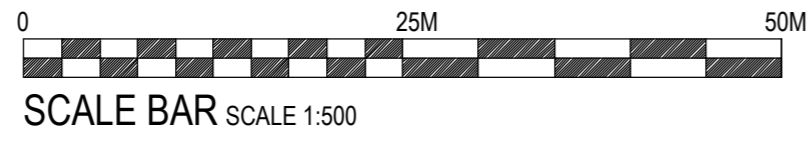

SITE PLAN SCALE 1:200



EXISTING PHOTOGRAPHS

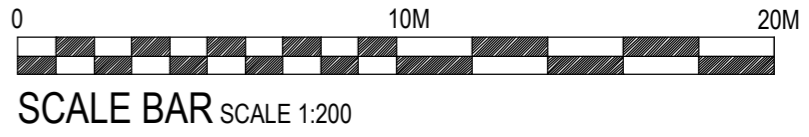

EXISTING PHOTOGRAPHS

<b>SEA DESIGN GROUP</b>	
Client	<b>COSTA COFFEE</b>
Project	Headington, London Rd 116-120, 3
Drawing Title	Location / block / site plans & Existing photographs
Scheme	SOTF
Scale	1:10/20/50/100@A2 <sup>Date</sup> 12.02.2021
Dwg No	220002/LOC <sup>Rev</sup>
Dwg By	Check
Revisions	By
SEA DESIGN GROUP Unit 13D Princes Drive, Kenilworth, Warwickshire, CV8 2FD UK Email sea.uk@seadesigngroup.com Telephone +44 (0) 1926 864440	