



A PROPOSED GROUND FLOOR PLAN

113 Scale: 1:50 @ A1 / 1:100 @ A3

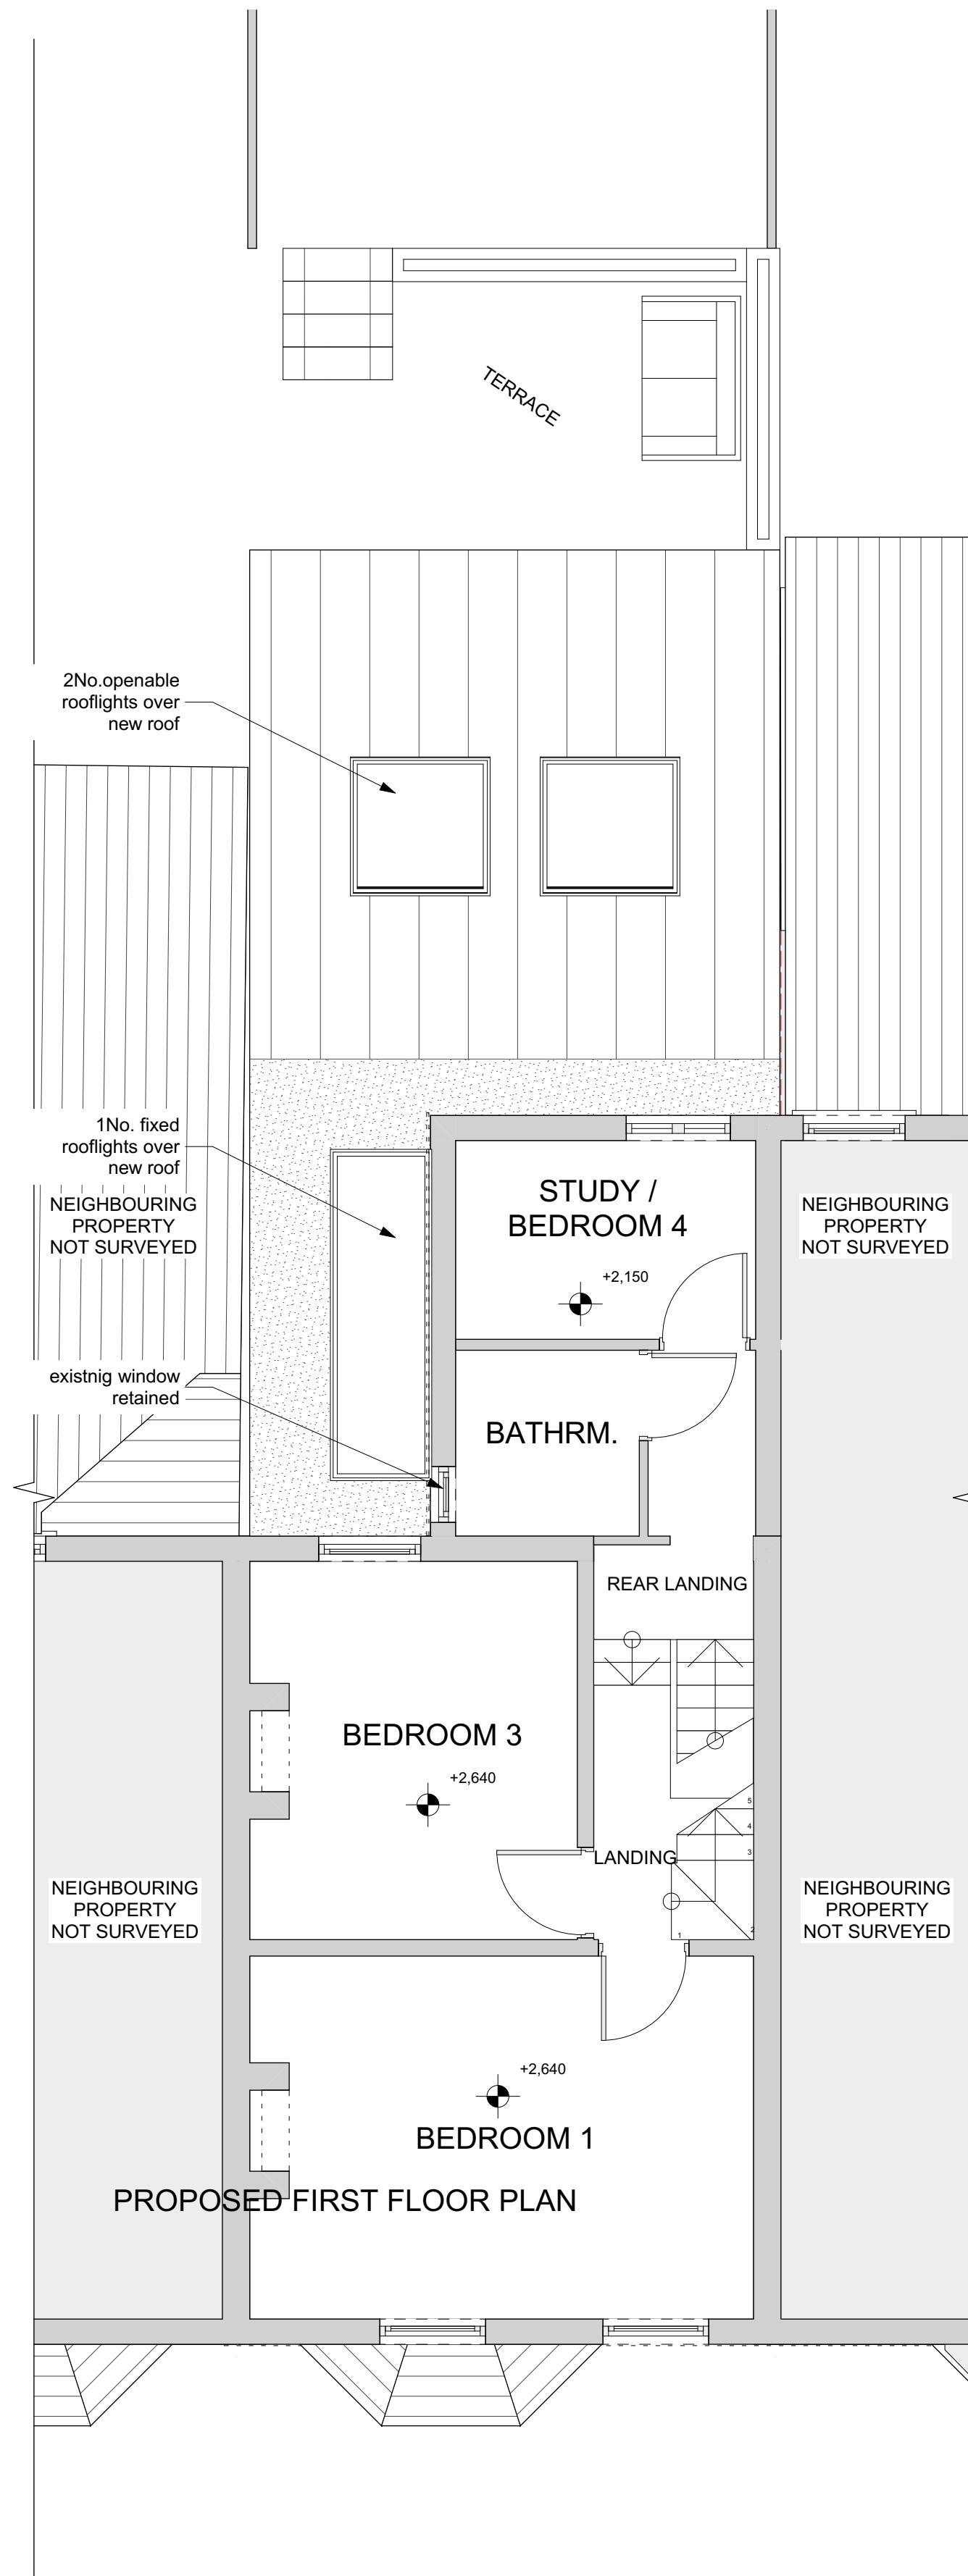

B PROPOSED FIRST FLOOR PLAN

113 Scale: 1:50 @ A1 / 1:100 @ A3

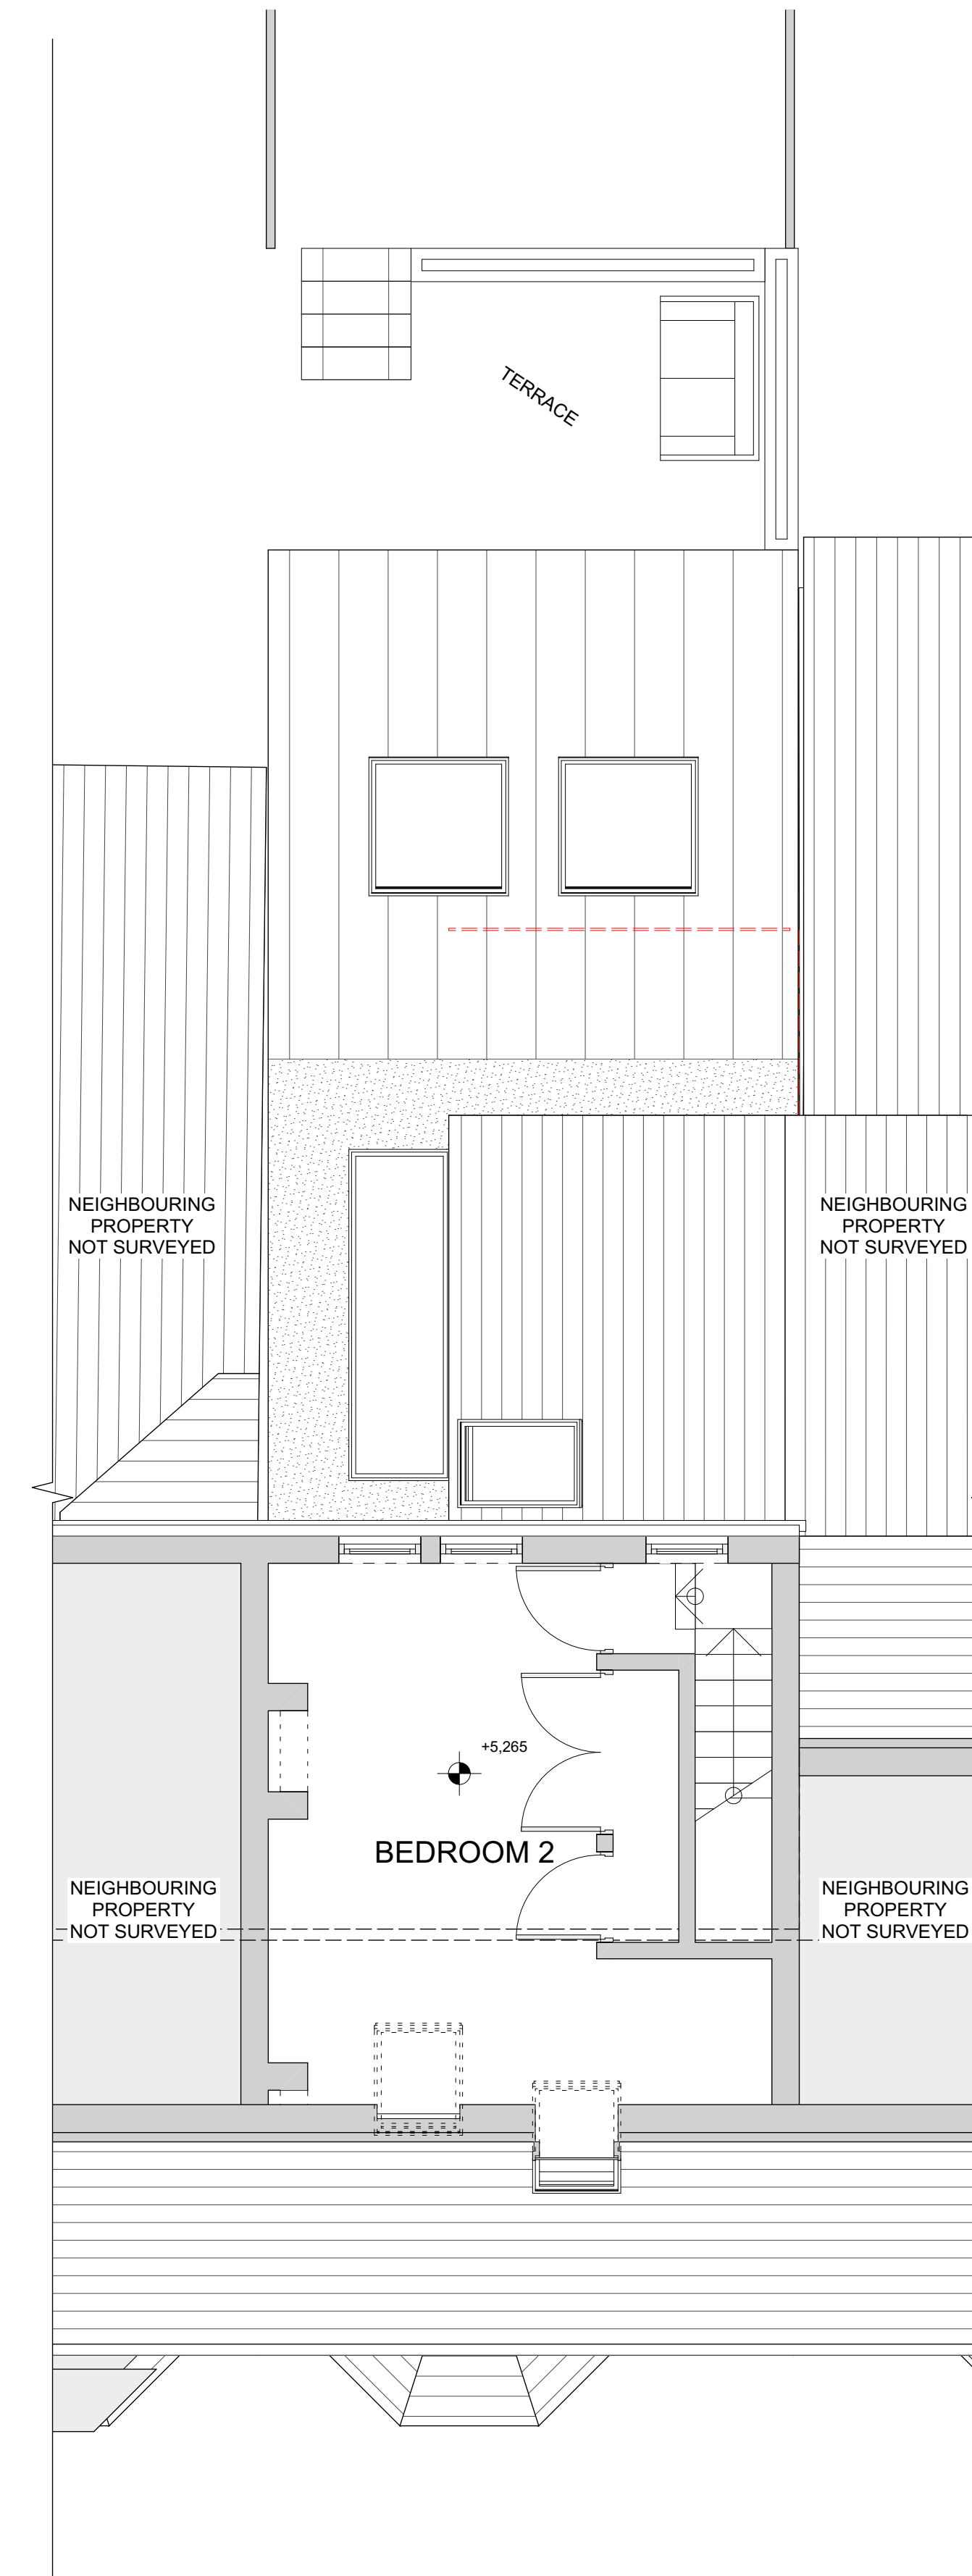

C PROPOSED SECOND FLOOR PLAN

113 Scale: 1:50 @ A1 / 1:100 @ A3

ISSUE	REASON FOR ISSUE	DATE ISSUED	REV.
02	Issued for client sign off	05/02/2021	
01	Set updated to stage 3	29/01/2021	

STAGE:
3-DEVELOPED DESIGN - PLANNING
CLIENT:
MR & MRS CAMIER
PROJECT ADDRESS:
62 NORREYS AVENUE, OXFORD,
OX1 4SS

DRAWING:
PROPOSED FLOOR PLANS

SCALE @ A1 DRAWING NO. REVISION
1:50 20282 3_113

