

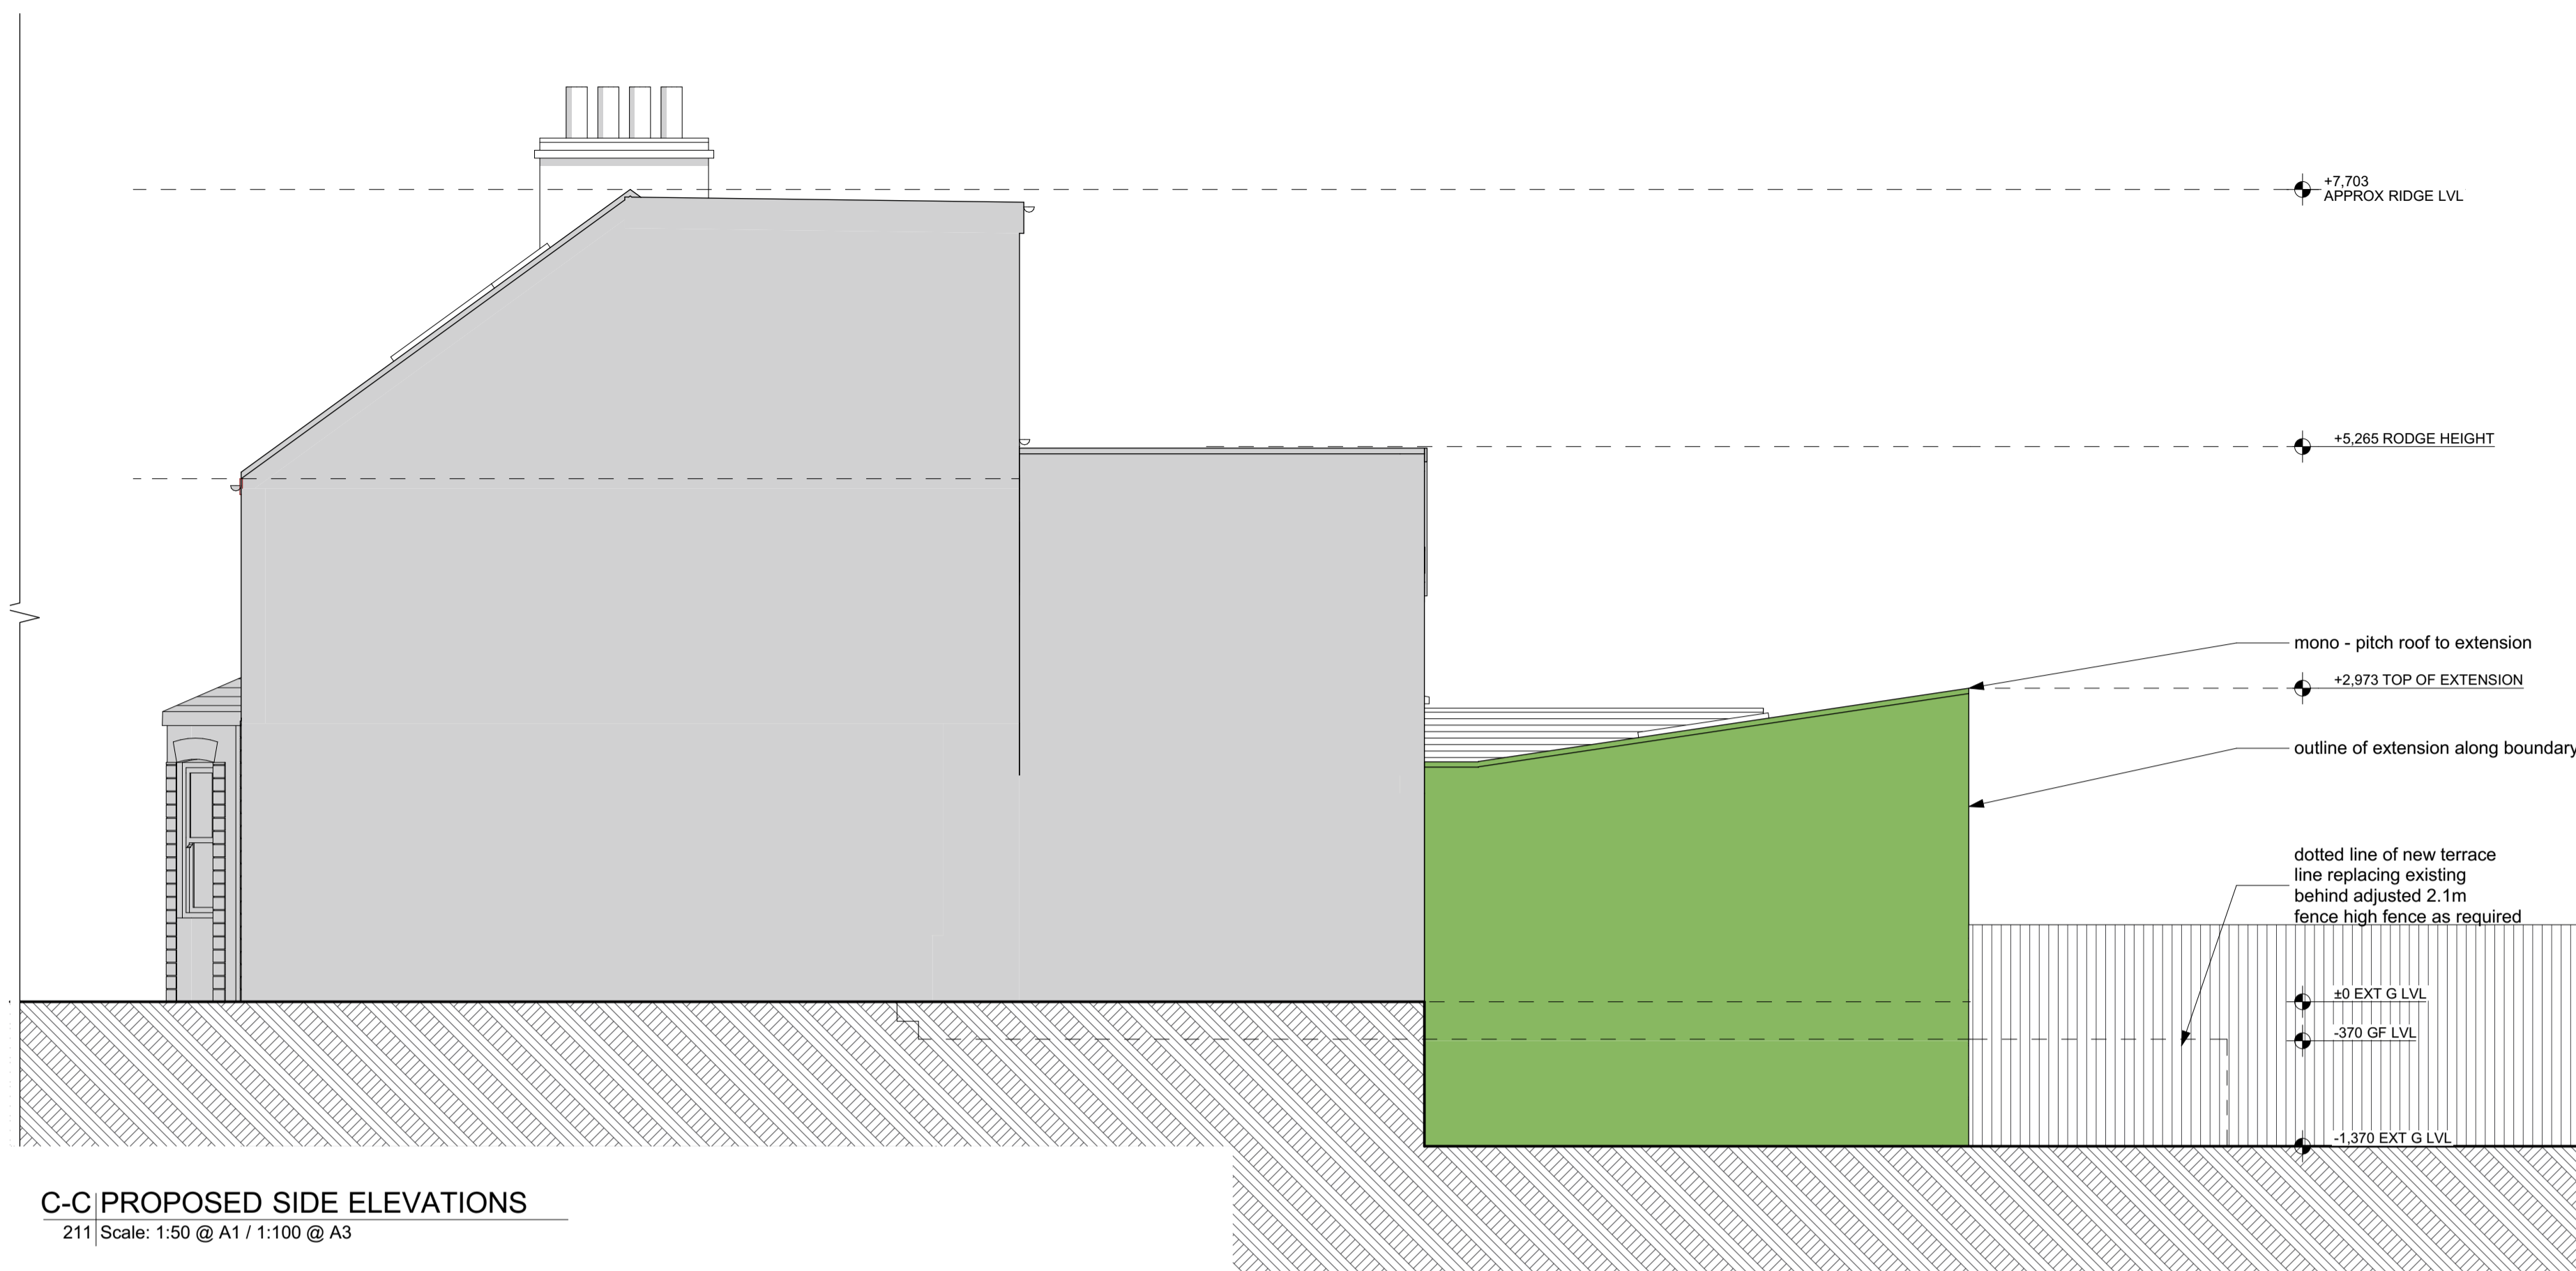



A-A PROPOSED FRONT ELEVATIONS
211 Scale: 1:50 @ A1 / 1:100 @ A3

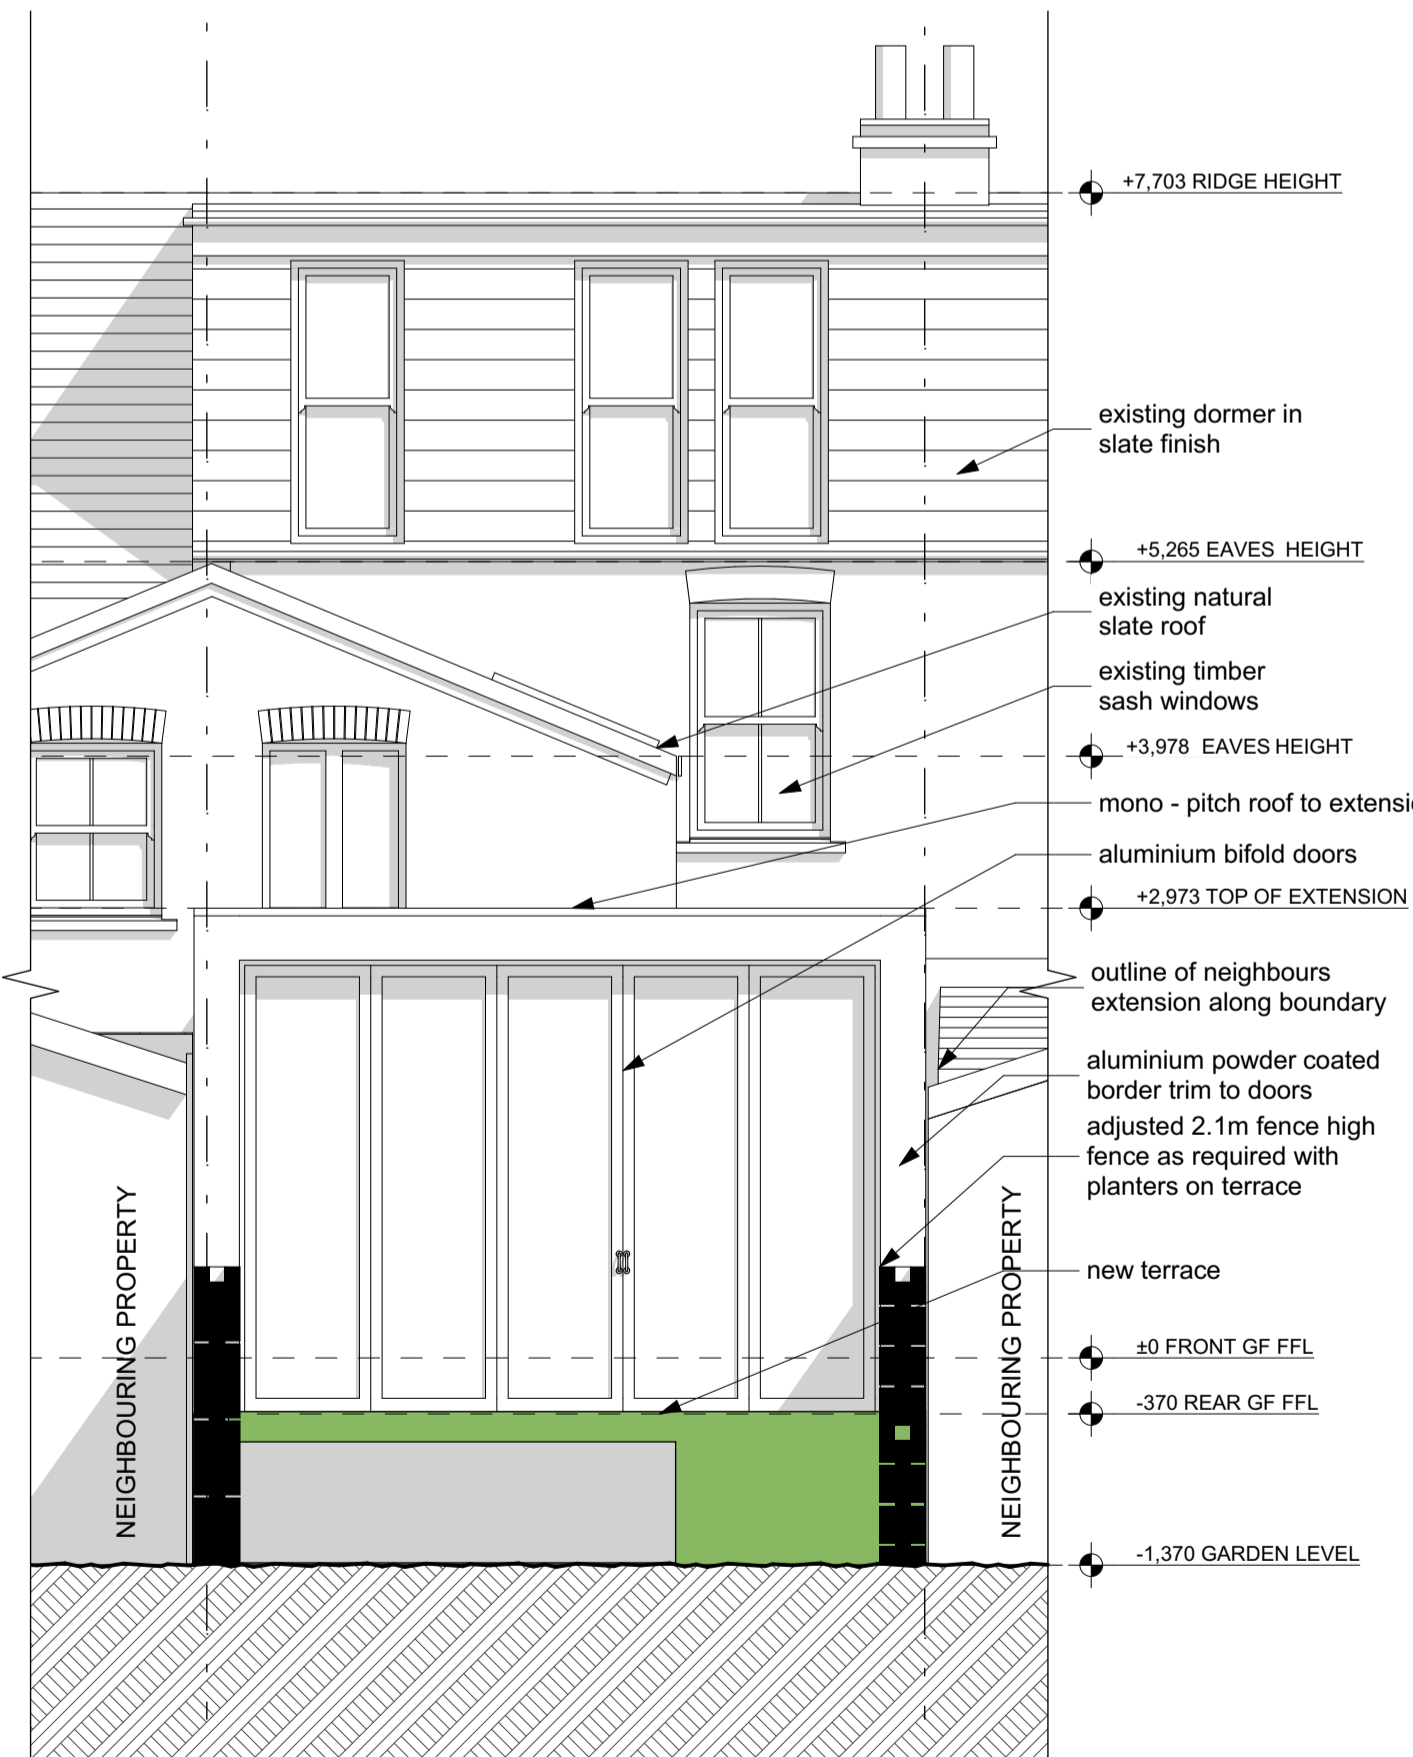

C-C PROPOSED SIDE ELEVATIONS
211 Scale: 1:50 @ A1 / 1:100 @ A3

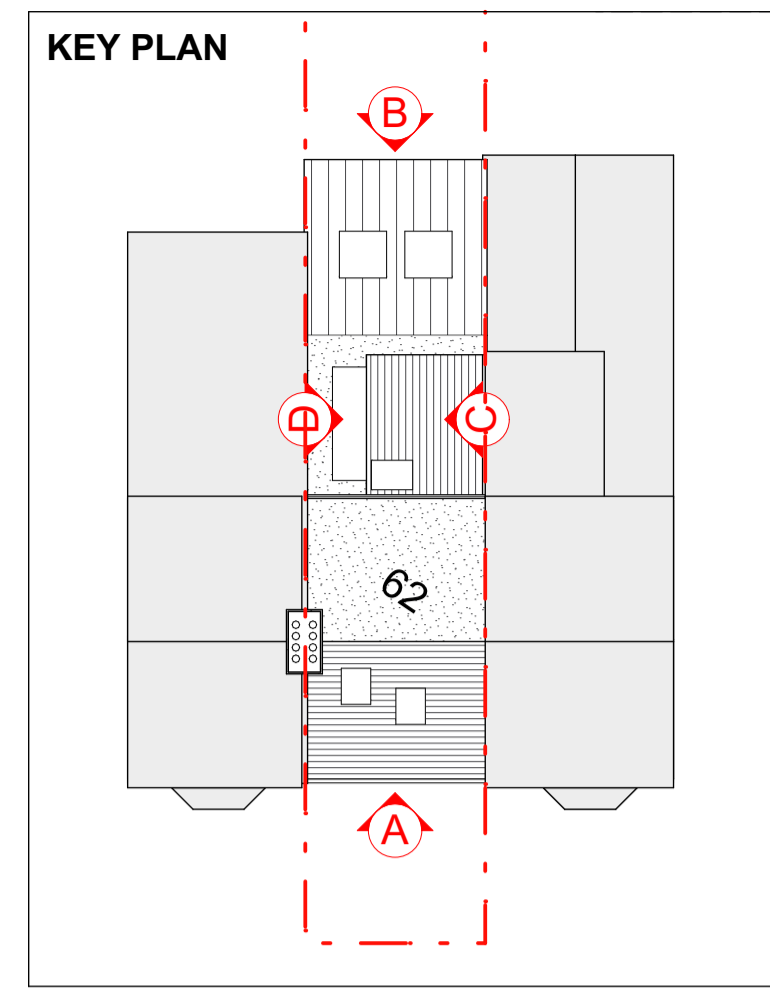

B-B PROPOSED REAR ELEVATIONS
211 Scale: 1:50 @ A1 / 1:100 @ A3

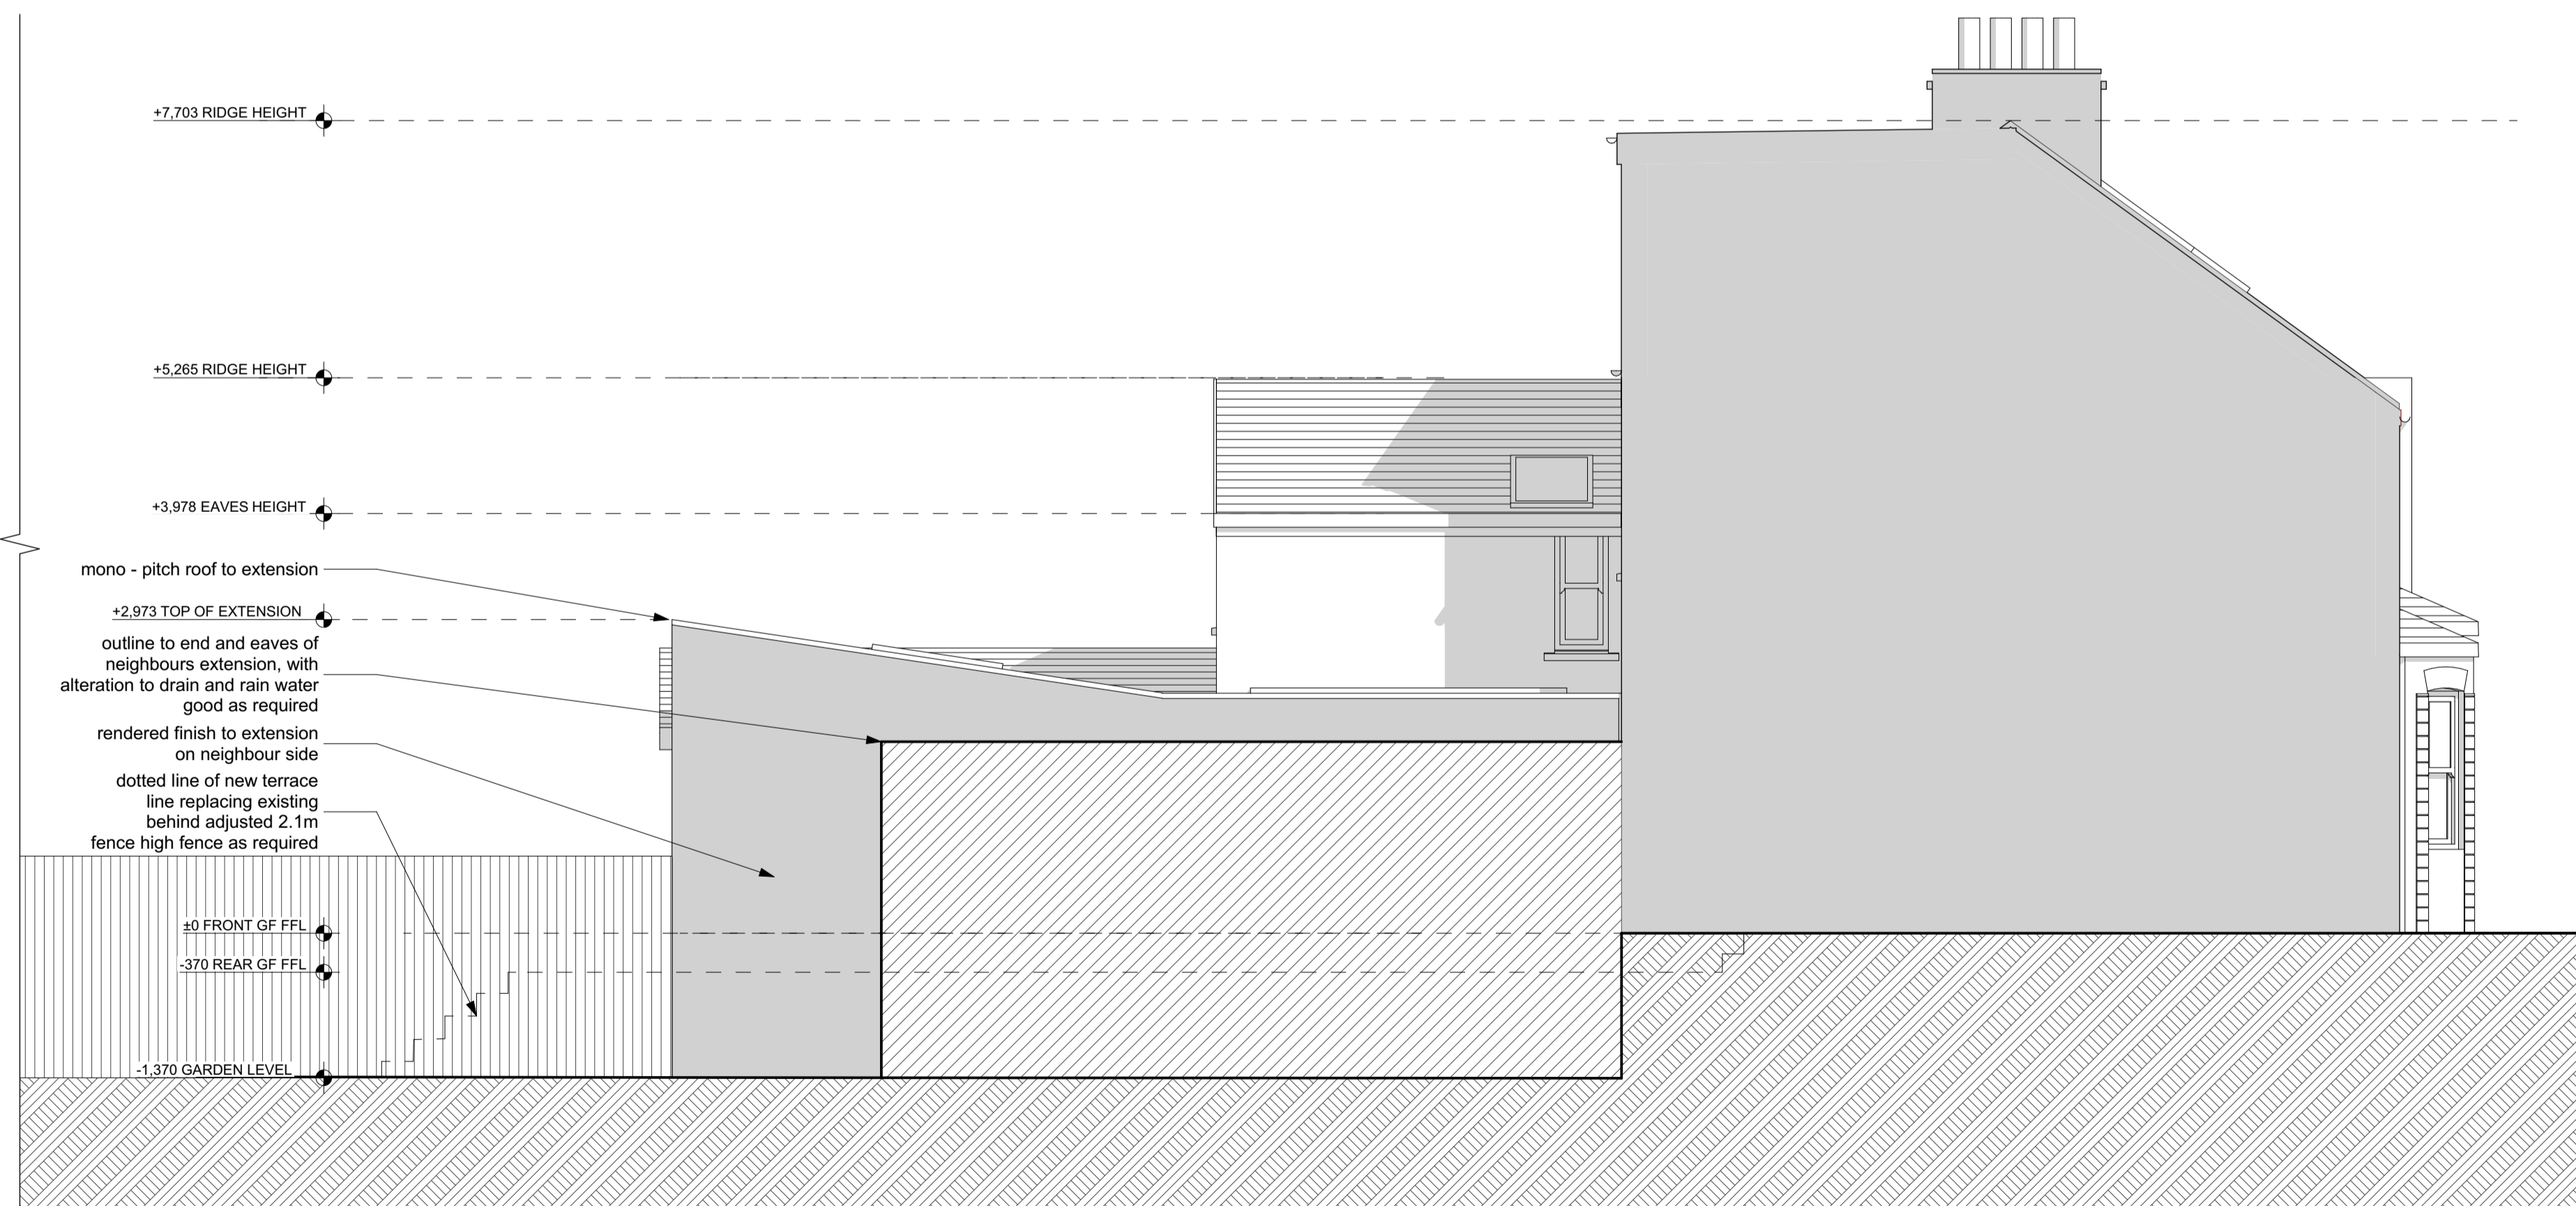

D-D PROPOSED SIDE ELEVATIONS
211 Scale: 1:50 @ A1 / 1:100 @ A3



02	Issued for client sign off	05/02/2021
ISSUE	REASON FOR ISSUE	DATE ISSUED
		REV.

STAGE:
3-DEVELOPED DESIGN - PLANNING

CLIENT:
MR & MRS CAMIER

PROJECT ADDRESS:
62 NORREYS AVENUE, OXFORD,
OX1 4SS

DRAWING:
PROPOSED ELEVATIONS

SCALE @ A1	DRAWING NO.	REVISION
1:50, 1:200	20282_3_211	

