




A PROPOSED SITE / ROOF PLAN
 112 Scale: 1:100 @ A1 / 1:200 @ A3

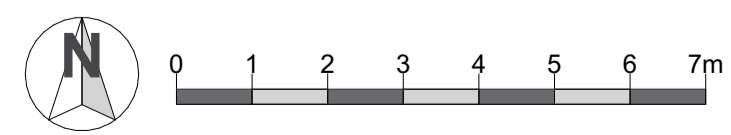

02	Issued for client sign off	05/02/2021
01	Set updated to stage 3	29/01/2021
ISSUE	REASON FOR ISSUE	DATE ISSUED REV.

STAGE:
 3-DEVELOPED DESIGN -
 PLANNING
CLIENT:
 MR & MRS CAMIER
PROJECT ADDRESS:
 62 NORREYS AVENUE, OXFORD,
 OX1 4SS
DRAWING:
PROPOSED SITE PLAN
 SCALE @ A1 DRAWING NO. REVISION
 1:100 20282 3_112

