




A-A EXISTING FRONT ELEVATIONS

201 Scale: 1:50 @ A1 / 1:100 @ A3

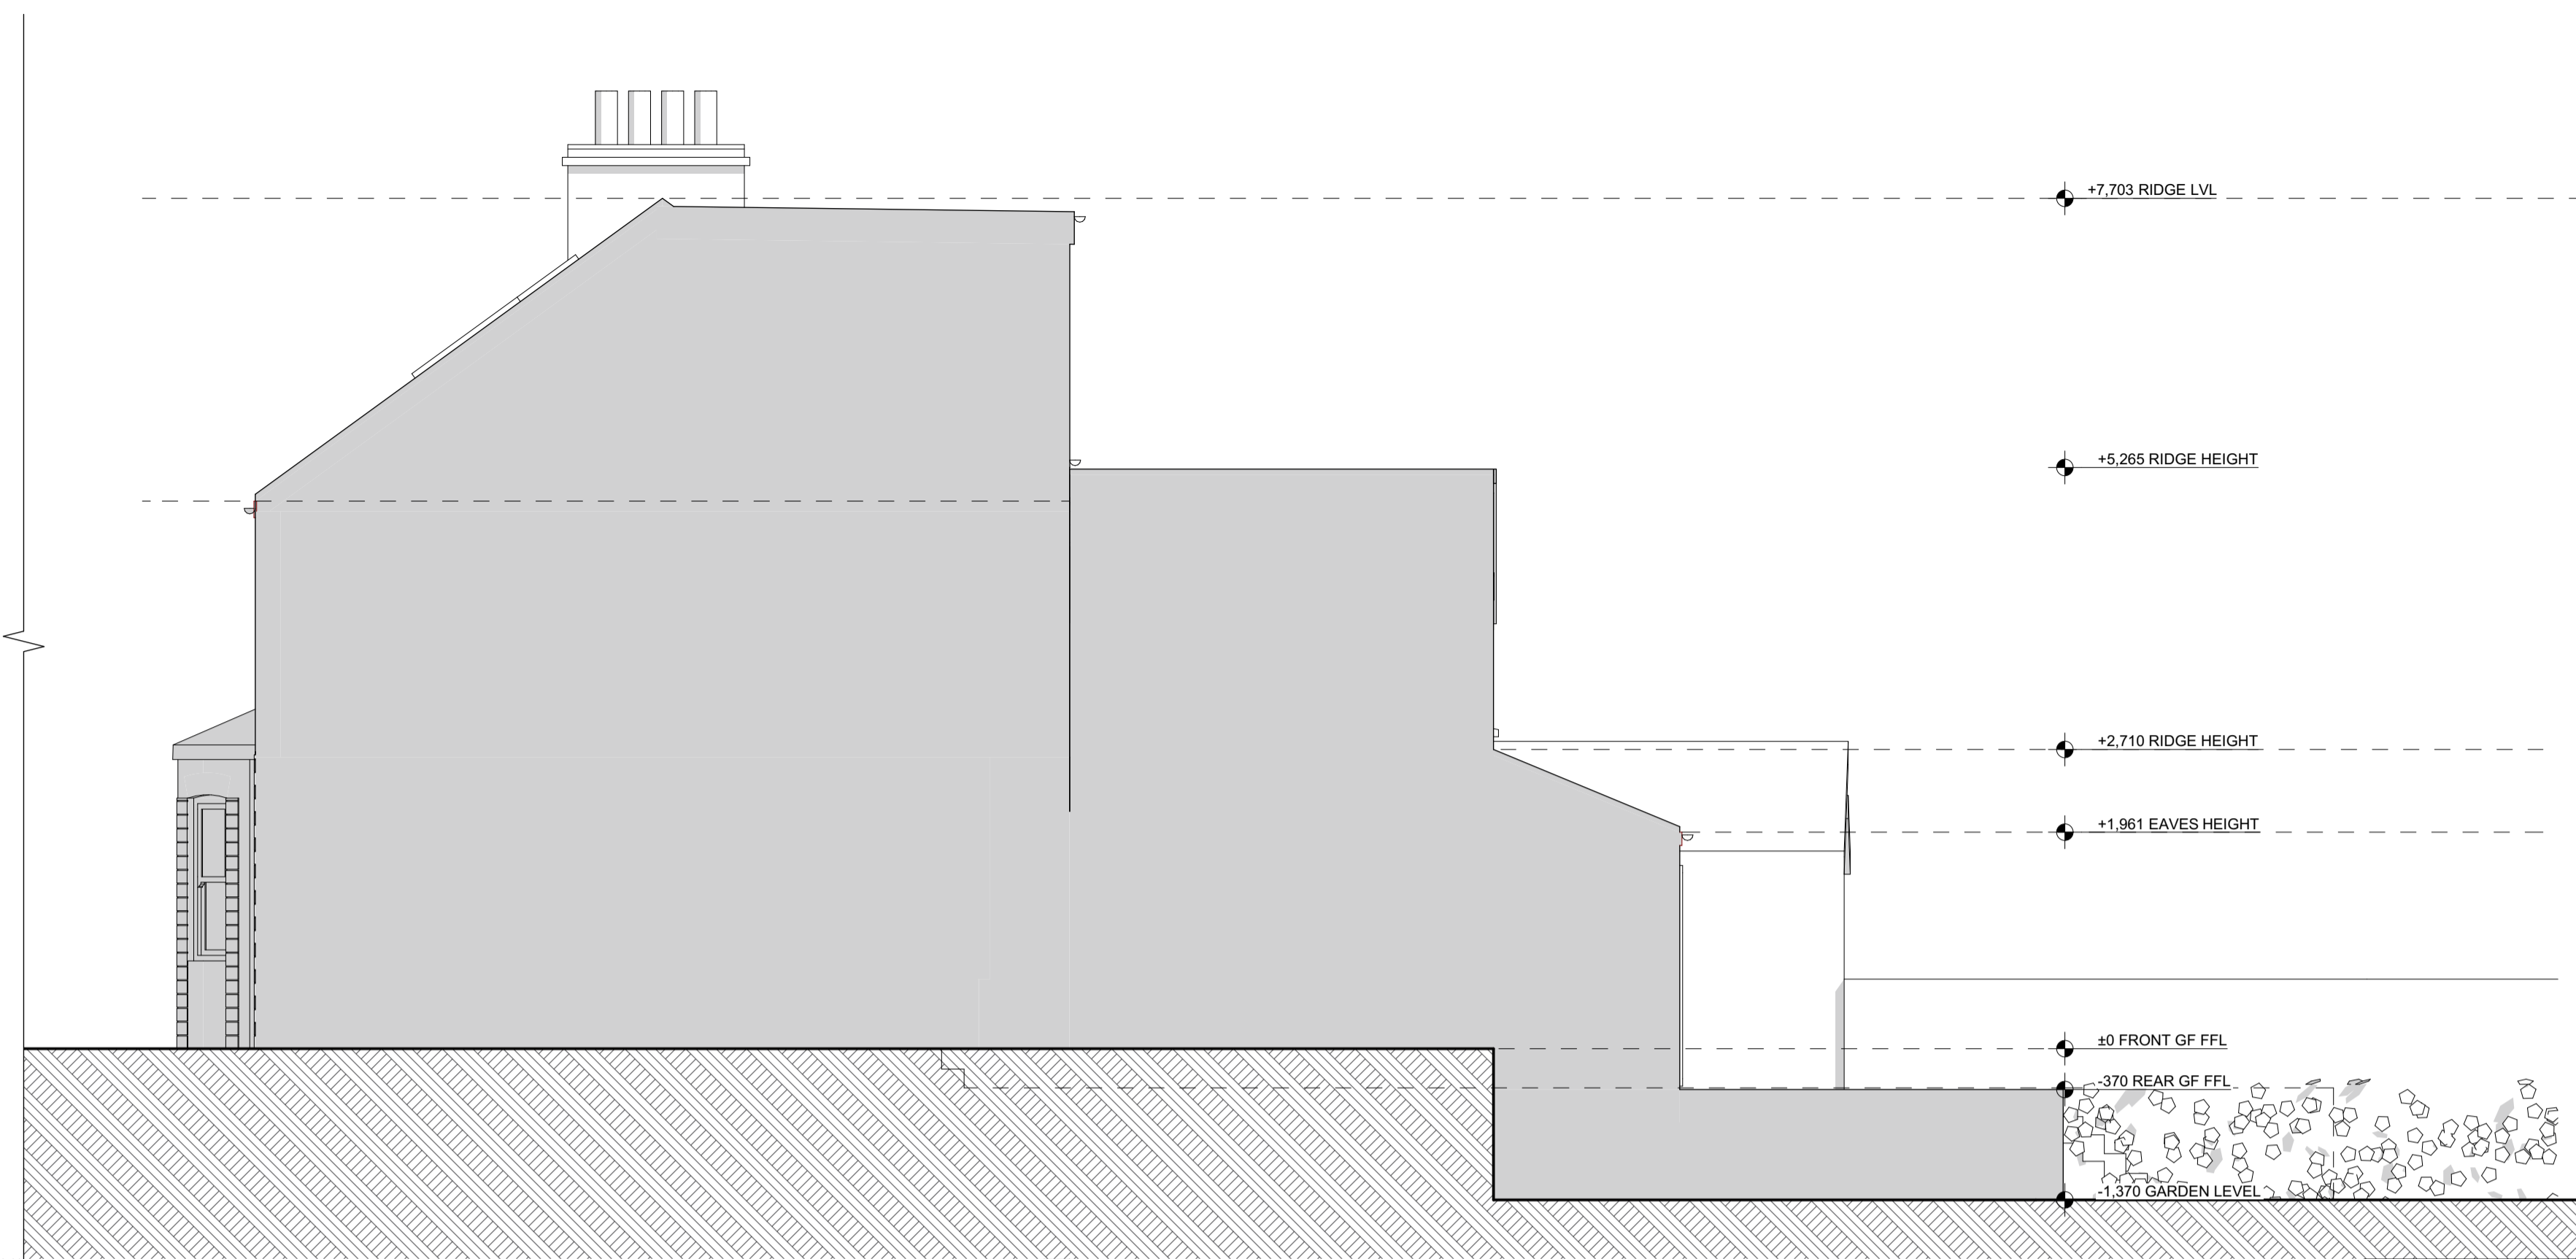


C-C EXISTING SIDE ELEVATIONS

201 Scale: 1:50 @ A1 / 1:100 @ A3

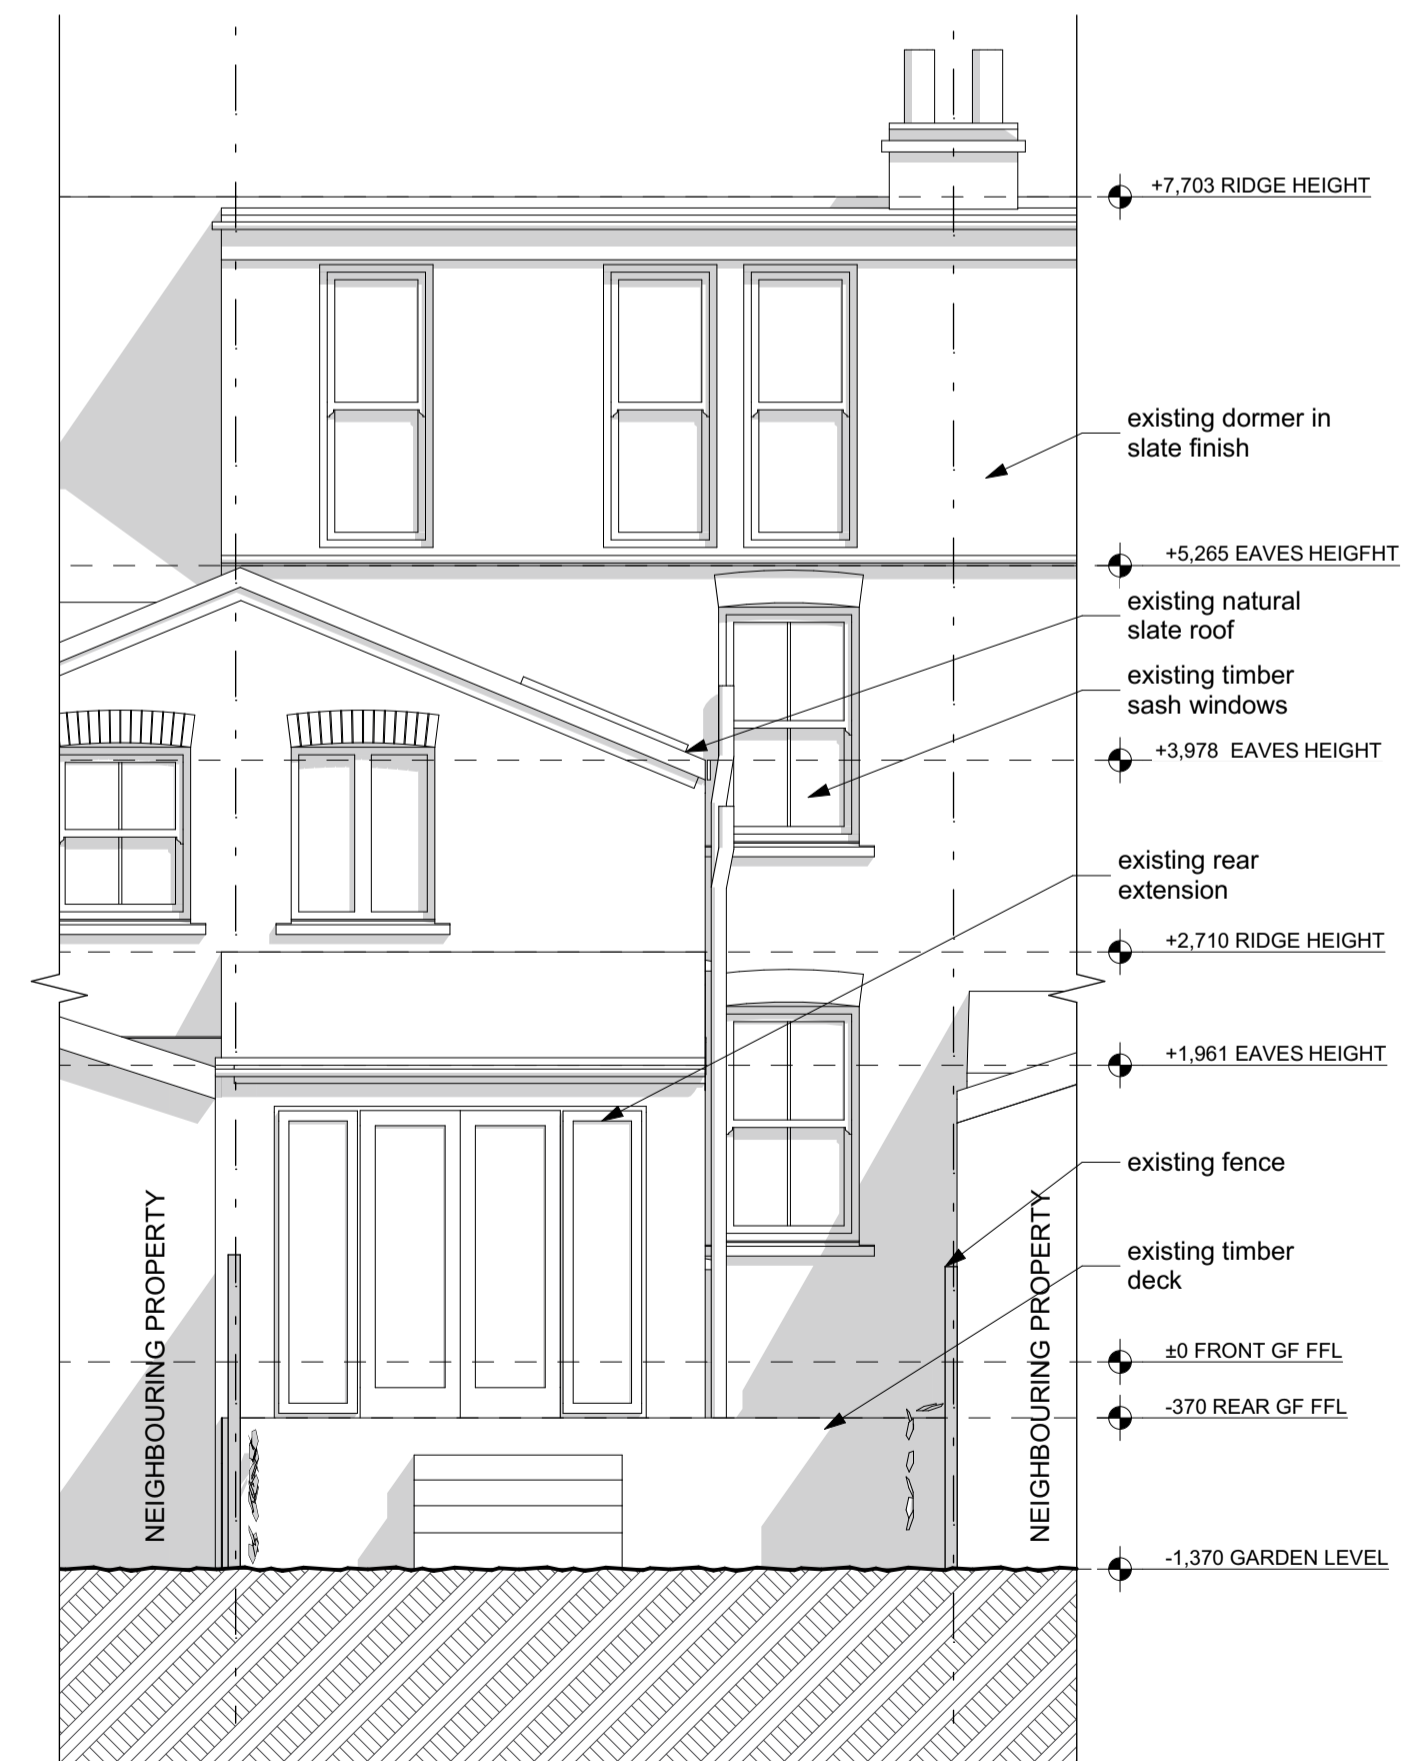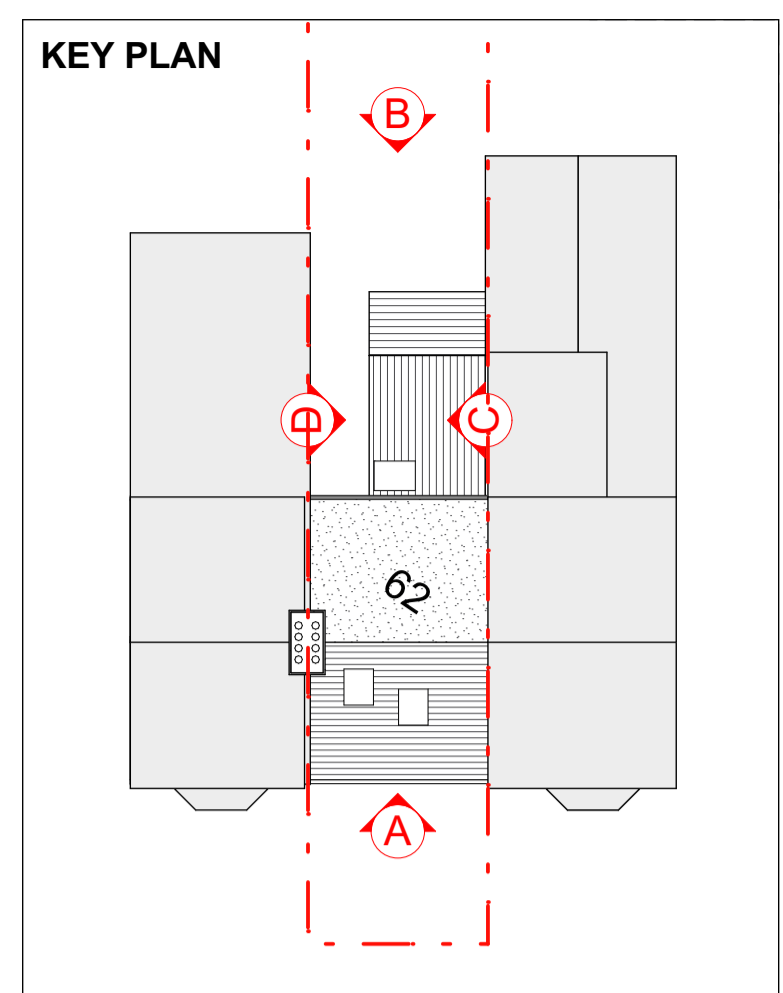

B-B EXISTING REAR ELEVATIONS

201 Scale: 1:50 @ A1 / 1:100 @ A3

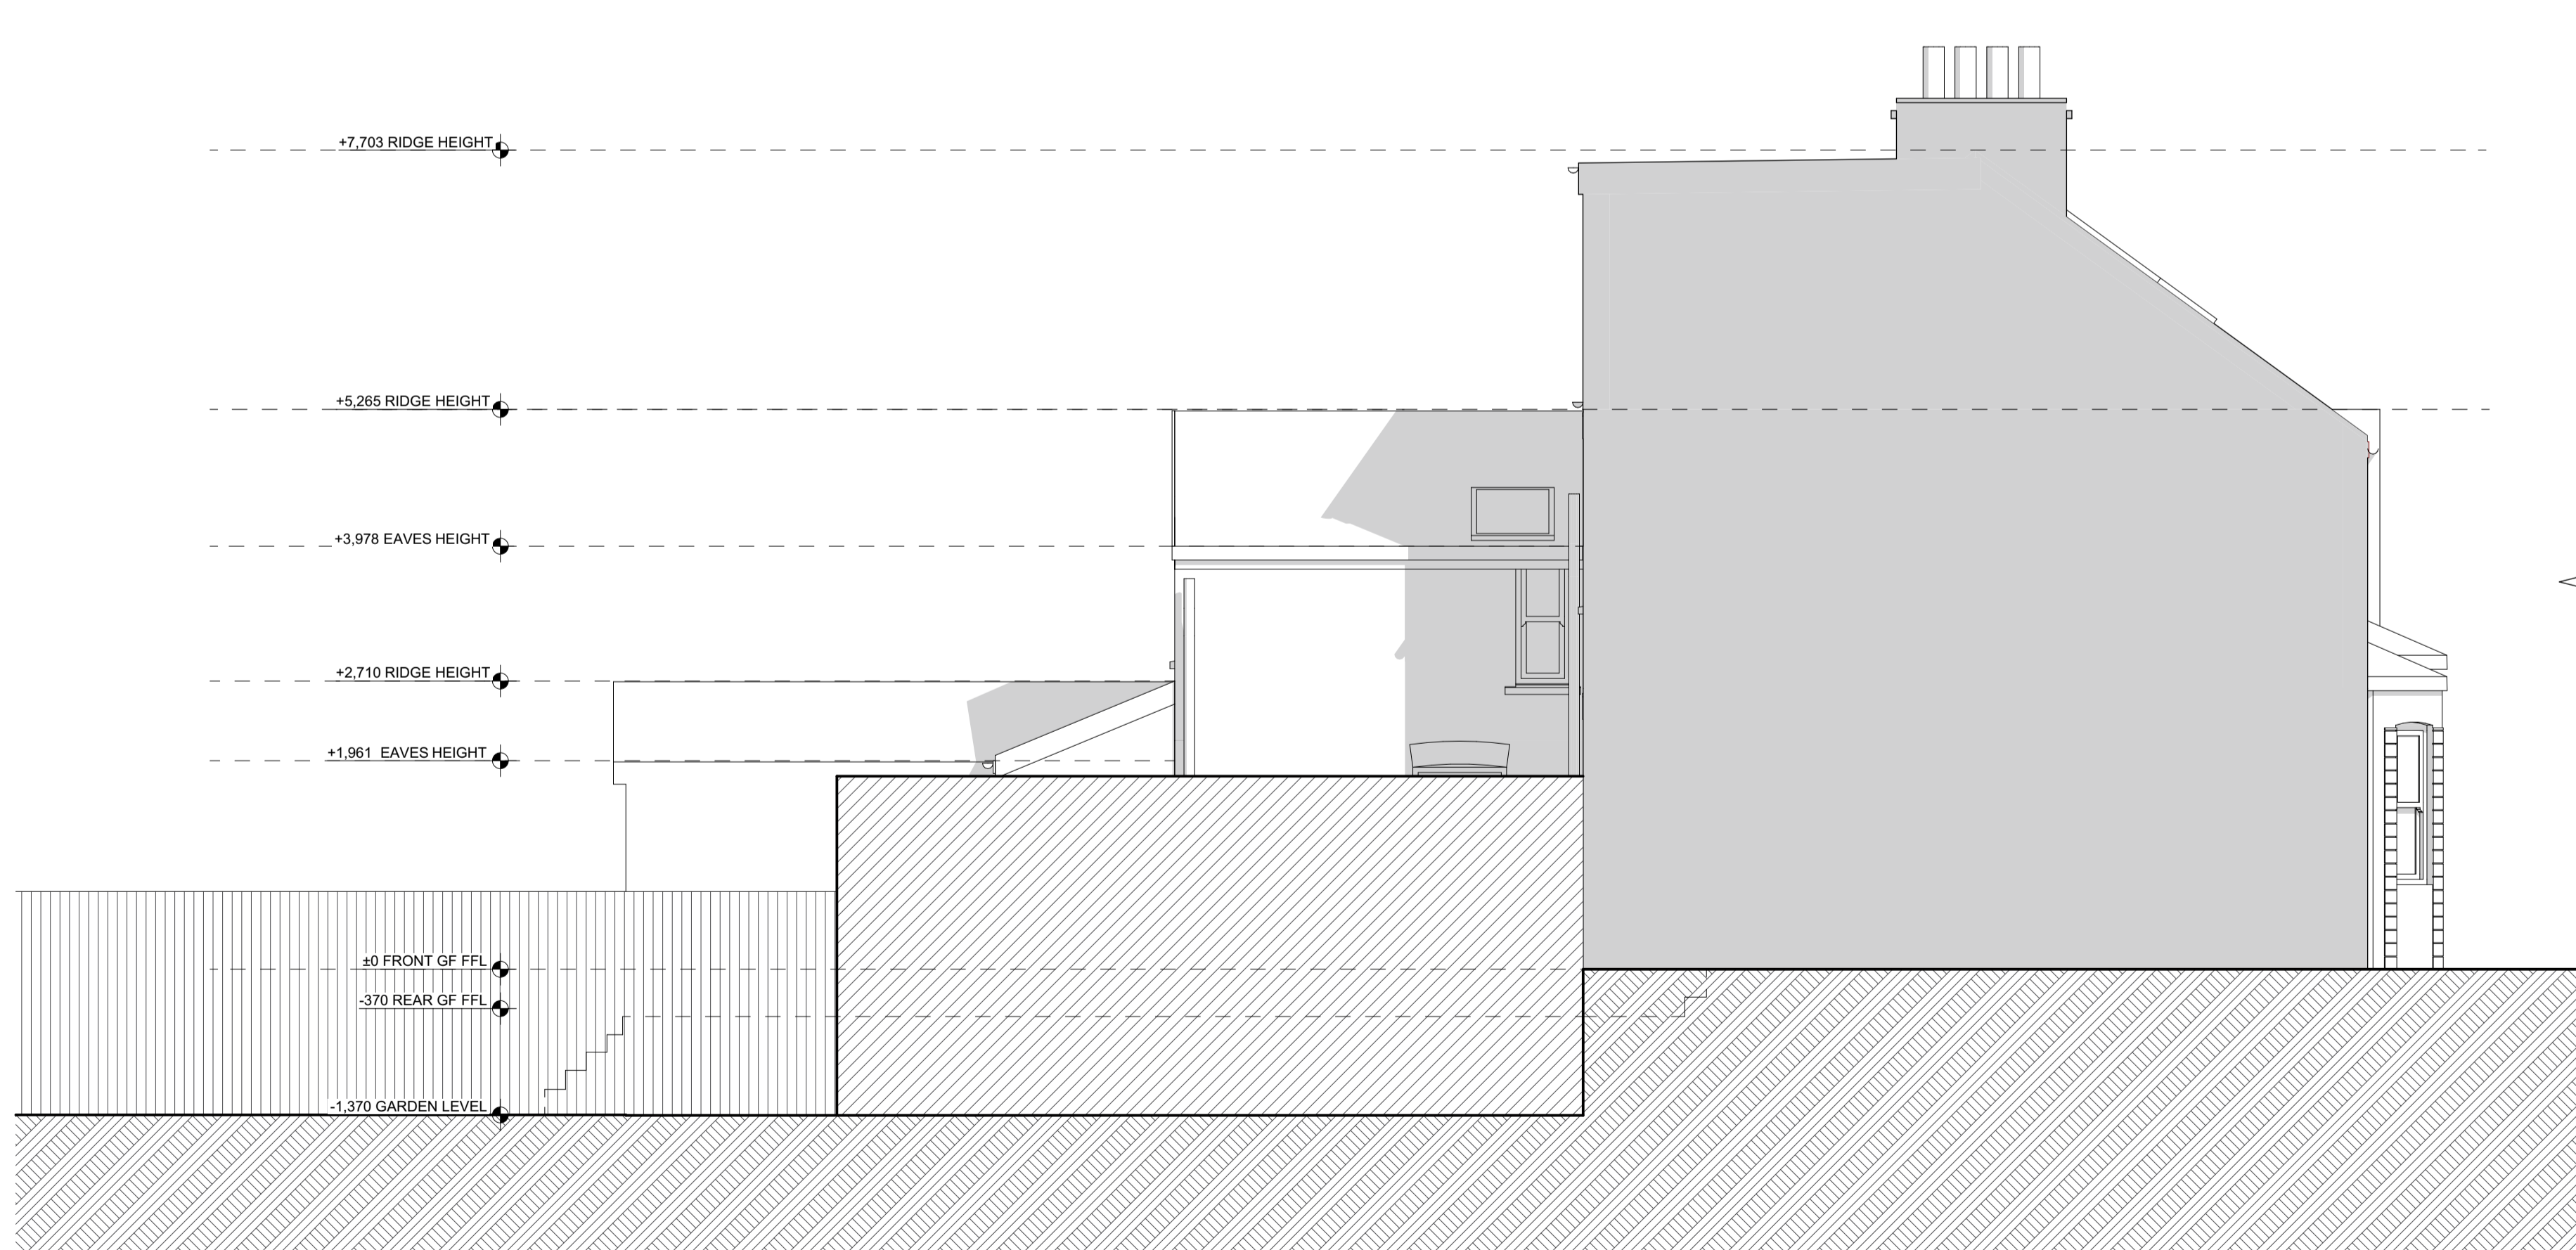

D-D EXISTING SIDE ELEVATIONS

201 Scale: 1:50 @ A1 / 1:100 @ A3



STAGE:
3-DEVELOPED DESIGN -
PLANNING
CLIENT:
MR & MRS CAMIER
PROJECT ADDRESS:
62 NORREYS AVENUE, OXFORD,
OX1 4SS
DRAWING:
EXISTING ELEVATIONS
SCALE @ A1 DRAWING NO. REVISION
1:50, 1:200 20282 3_201

