




A EXISTING SITE / ROOF PLAN  
 102 Scale: 1:100 @ A1 / 1:200 @ A3

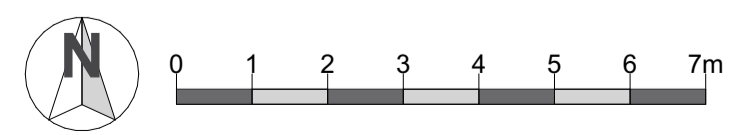

02	Issued for client sign off	05/02/2021
01	Set updated to stage 3	29/01/2021
ISSUE	REASON FOR ISSUE	DATE ISSUED REV.

**STAGE:**  
 3-DEVELOPED DESIGN -  
 PLANNING  
**CLIENT:**  
 MR & MRS CAMIER  
**PROJECT ADDRESS:**  
 62 NORREYS AVENUE, OXFORD,  
 OX1 4SS  
**DRAWING:**  
**EXISTING SITE PLAN**  
 SCALE @ A1 DRAWING NO. REVISION  
 1:100 20282\_3\_102

