

# Digby Architectural

www.digbyarchitectural.co.uk  
Robert Tomlinson BA (Hons) Arch / Dip Arch / Dip U.D.

ADDRESS: 4 Broughton Close, Old Marston, Oxford, OX3 0RQ  
TEL NOS: 01865 761707 or 07979756918  
EMAIL:


CLIENT: MR. JING ZHANG

PROJECT: EXTENSIONS TO NUMBER 3  
BLACKTHORN CLOSE, HEADINGTON


DRAWING: EXISTING FLOOR PLANS,  
BLOCK/ SITE PLAN & ROOF PLAN

DATE: DEC 2020 SCALE: 1:100


DRAWING NO.: 3BTCH:SU01 REVISION:

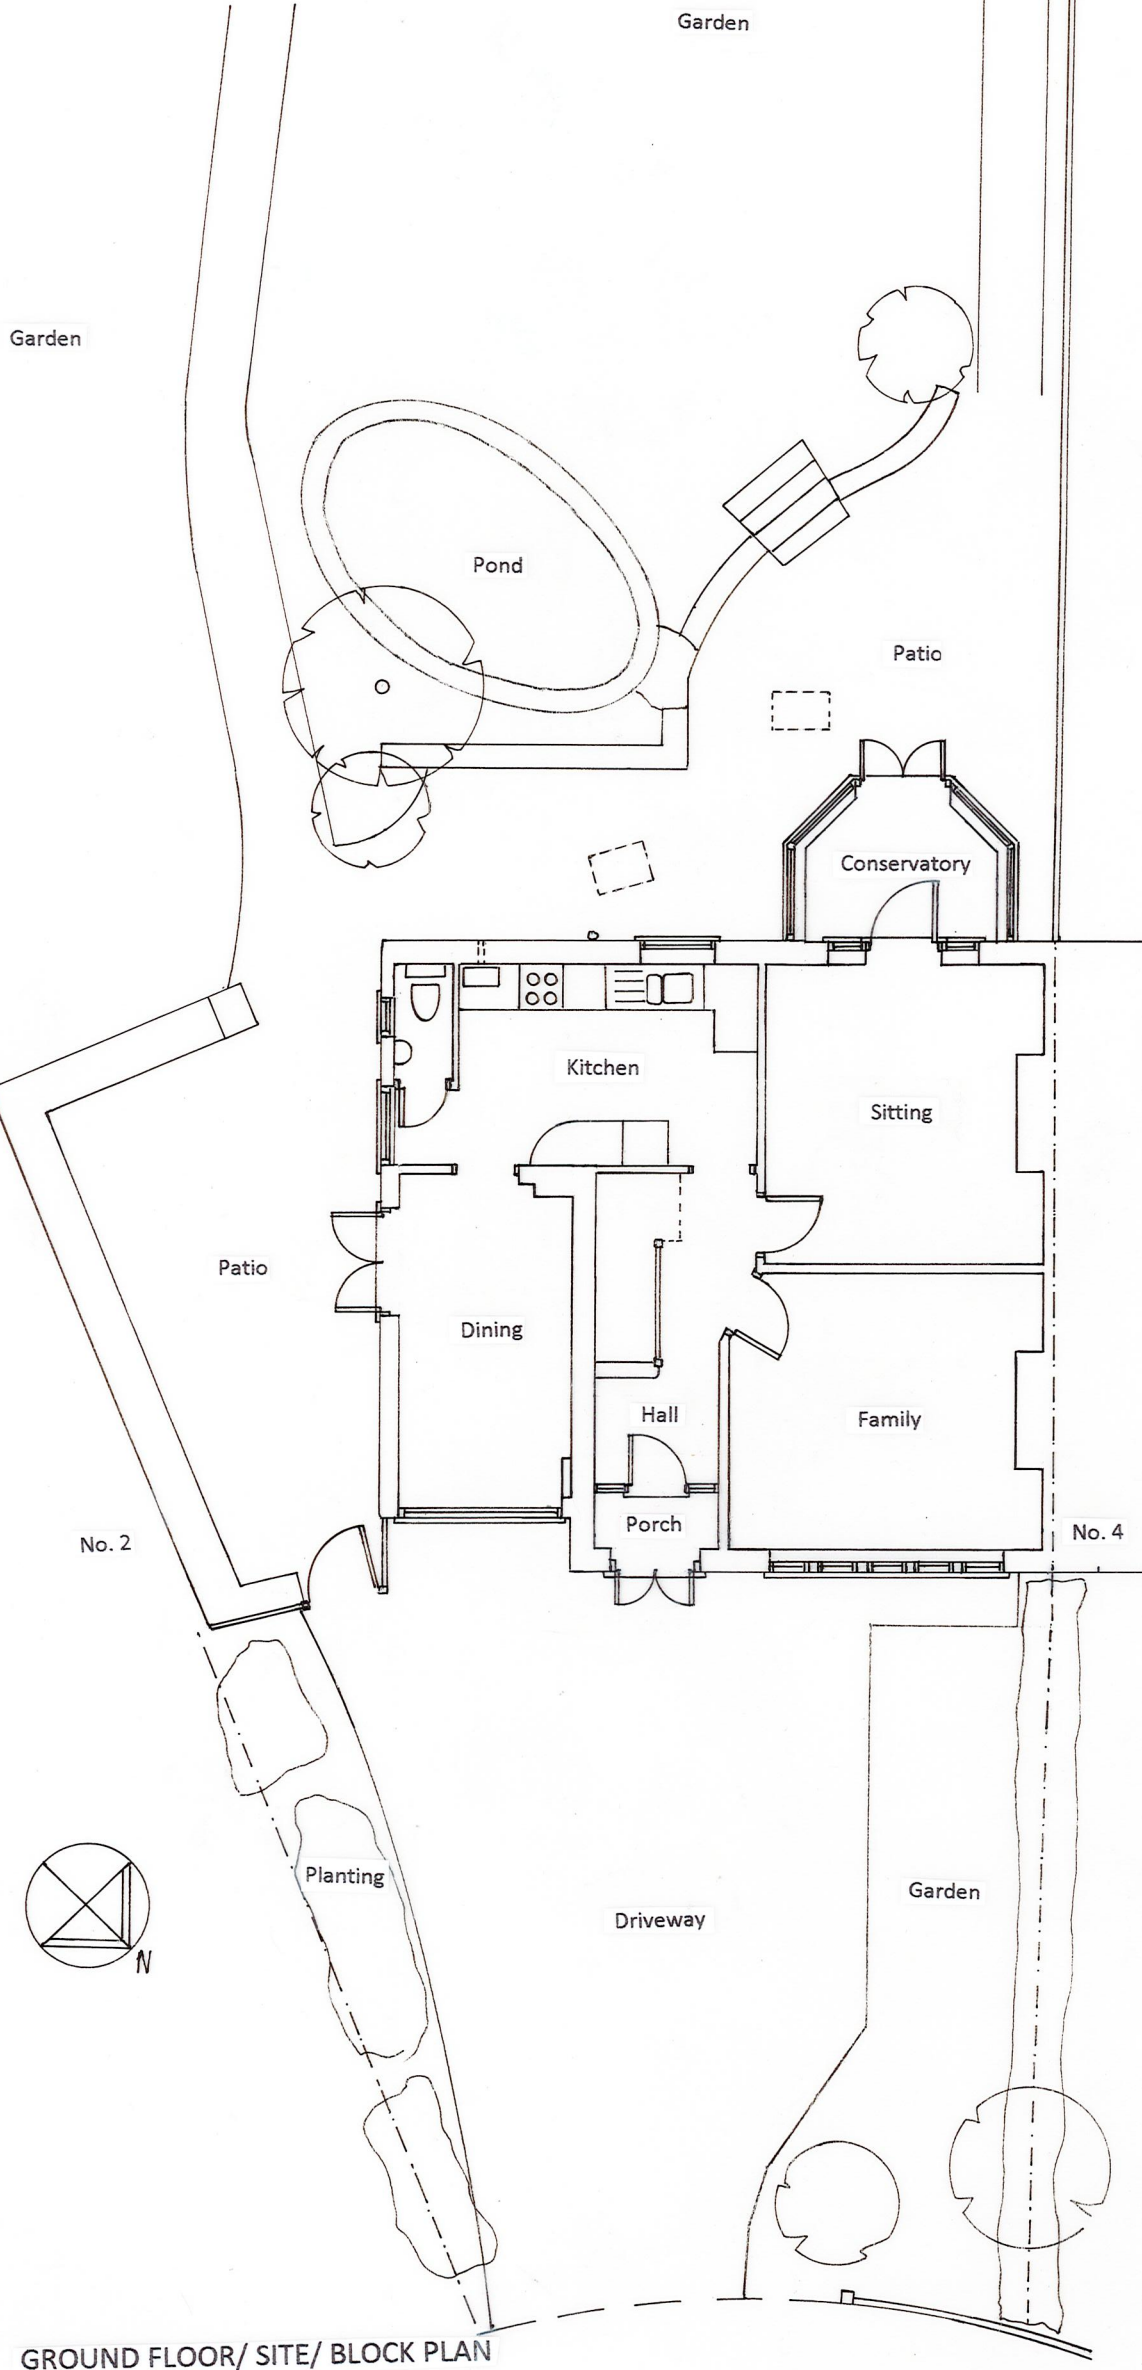


GROUND FLOOR/ SITE/ BLOCK PLAN

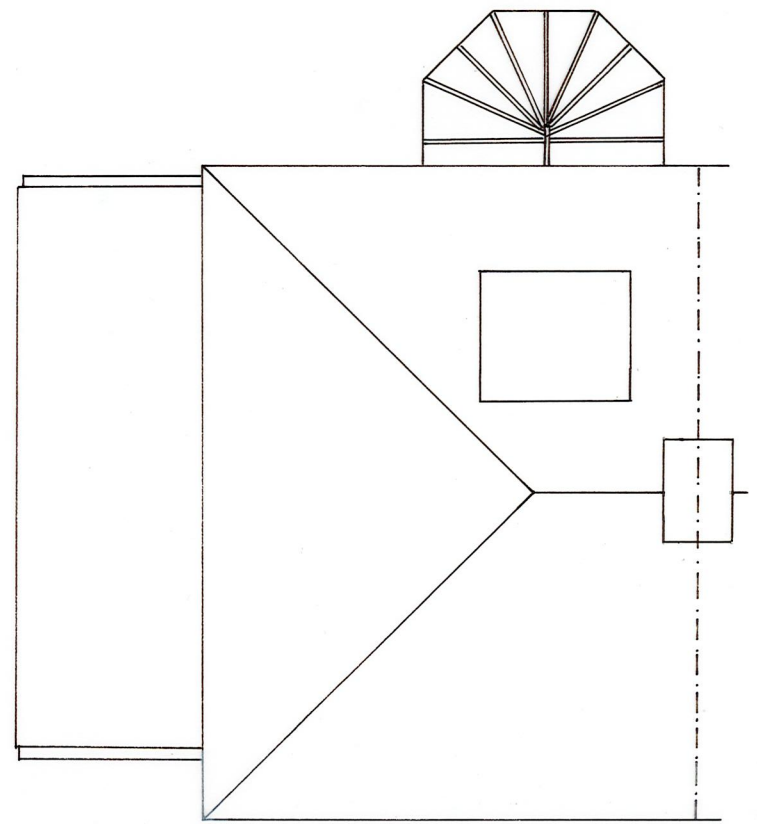

ROOF PLAN

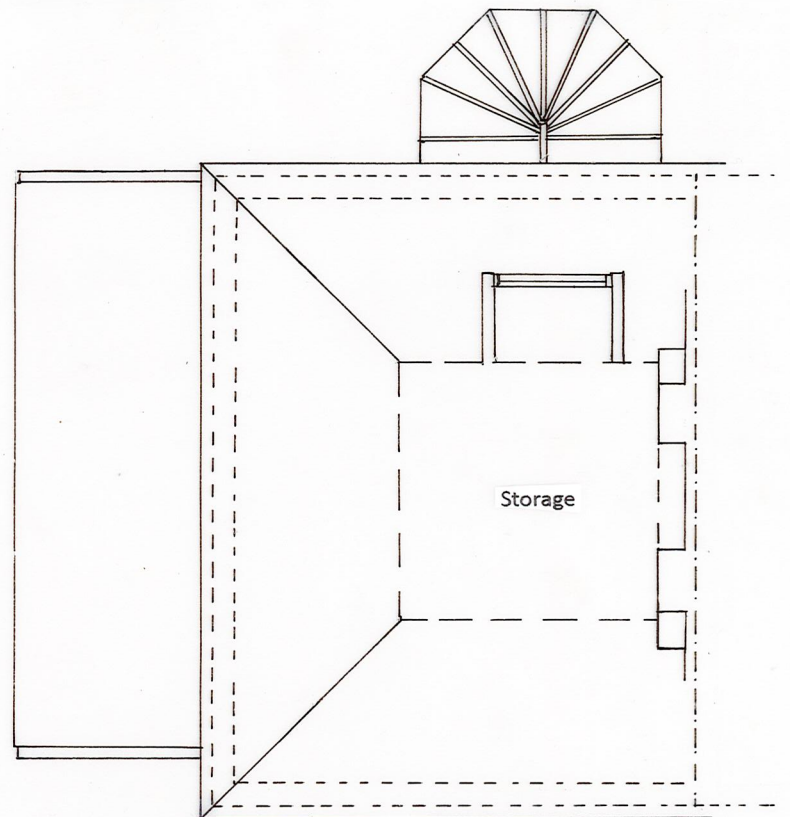

ATTIC PLAN

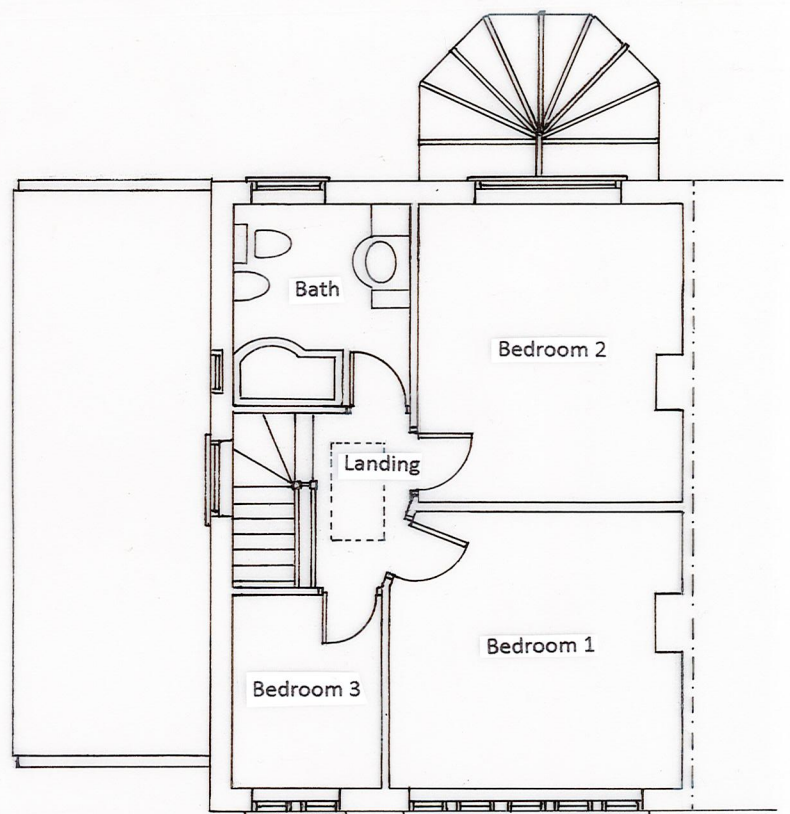

FIRST FLOOR PLAN

