

Digby Architectural

www.digbyarchitectural.co.uk
Robert Tomlinson BA (Hons) Arch / Dip Arch / Dip U.D.

ADDRESS: 4 Broughton Close, Old Marston, Oxford, OX3 0RQ
TEL NOS: 01865 761707 or 07979756918
EMAIL:


CLIENT: MR. JING ZHANG

PROJECT: EXTENSIONS TO NUMBER 3
BLACKTHORN CLOSE, HEADINGTON


DRAWING: PROPOSED FLOOR PLANS,
BLOCK/ SITE PLAN & ROOF PLAN

DATE: JAN 2021 SCALE: 1:100


DRAWING NO.: 3BTCH:P01 REVISION:

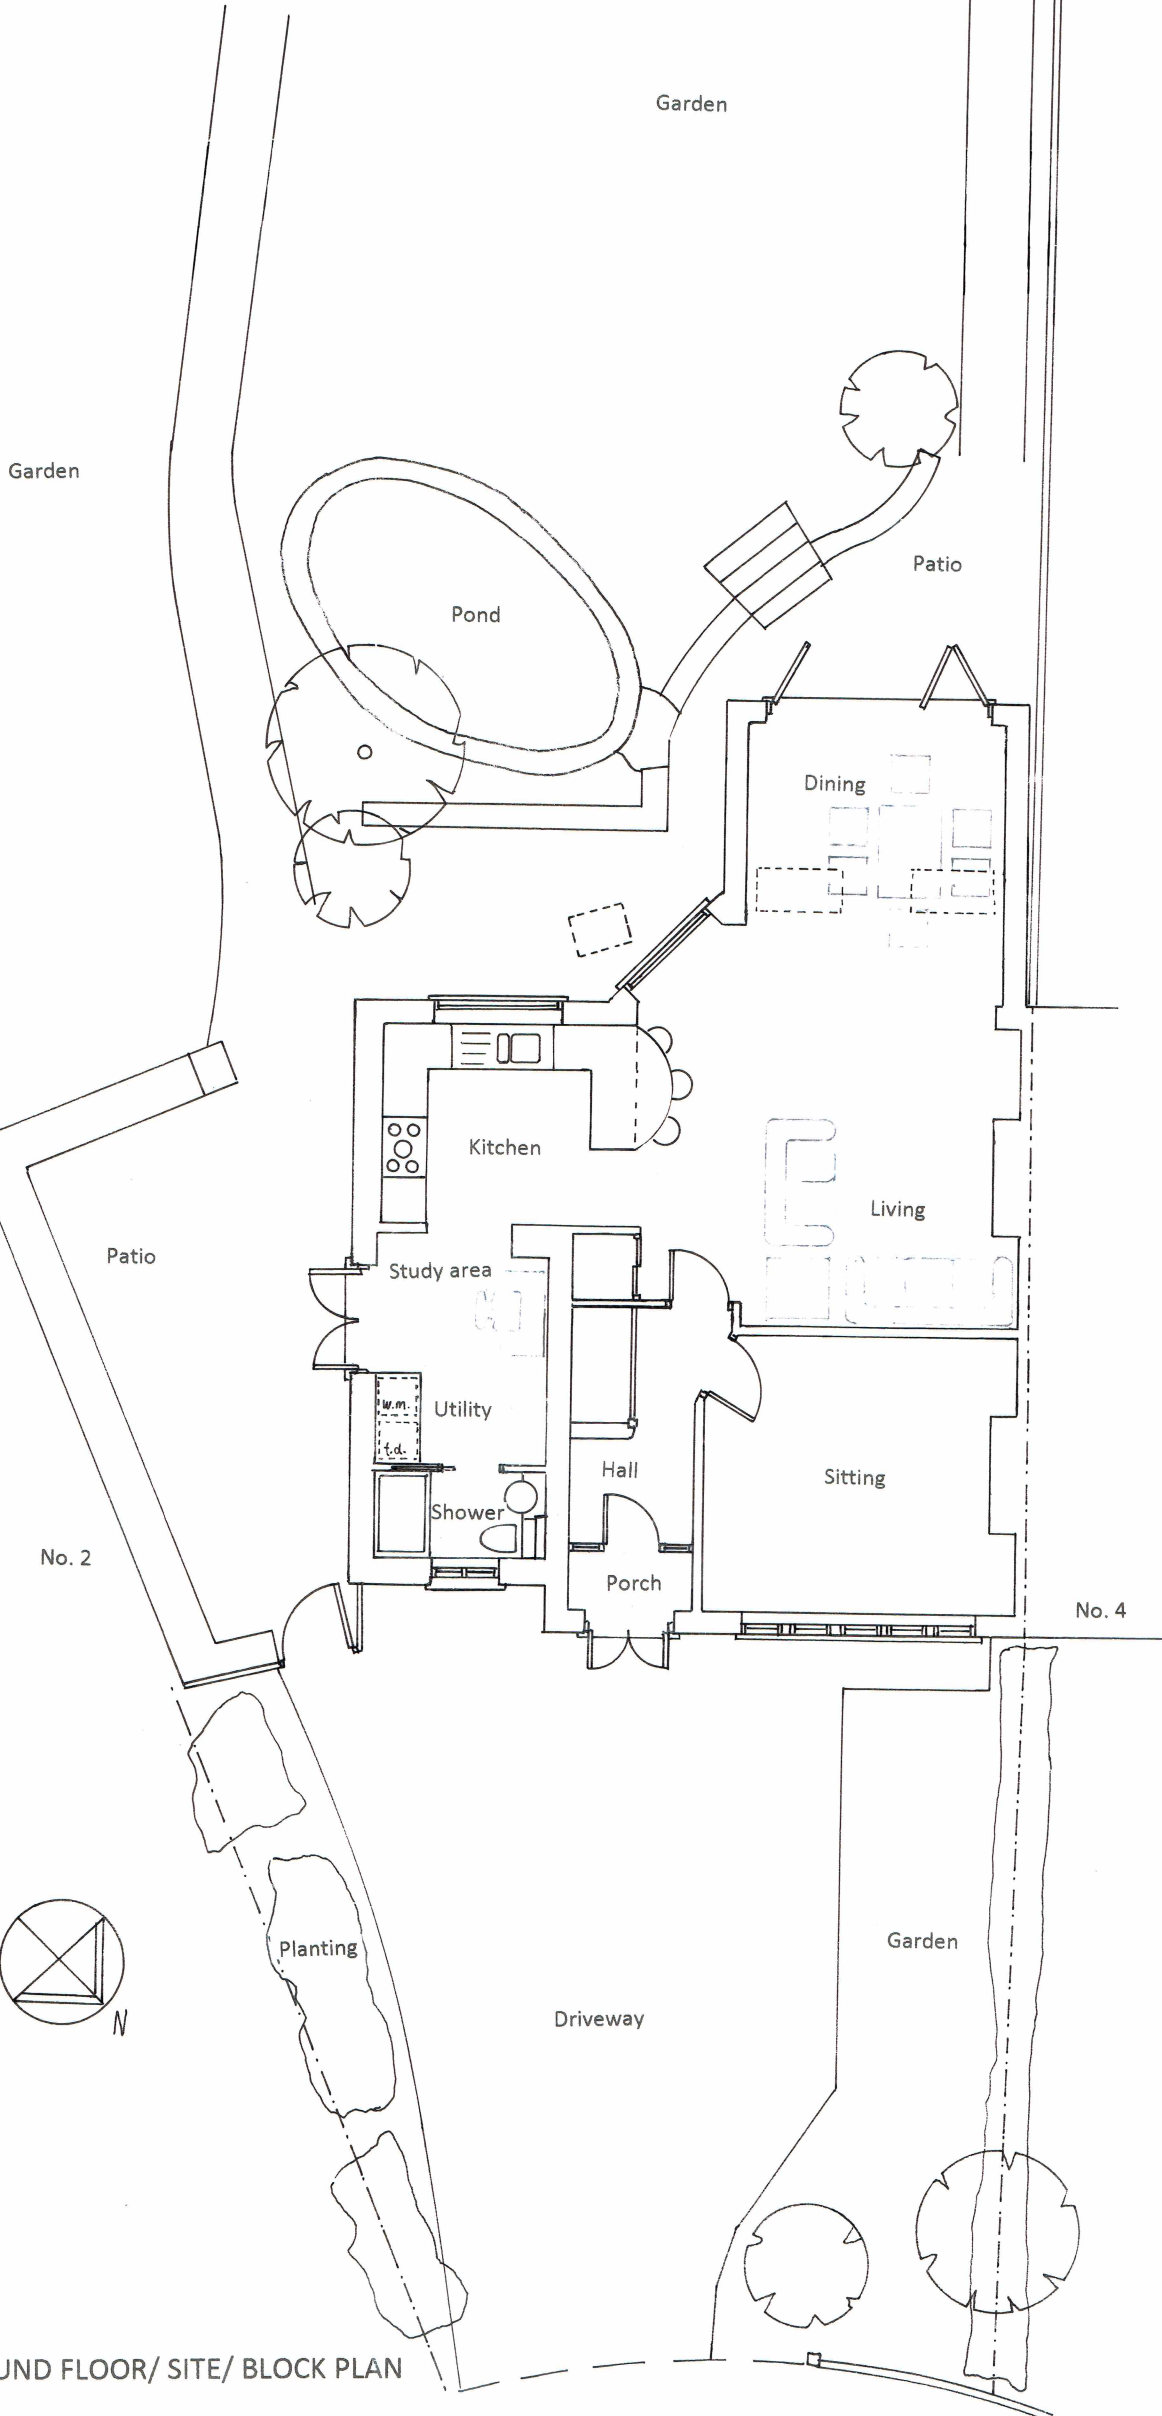


GROUND FLOOR/ SITE/ BLOCK PLAN

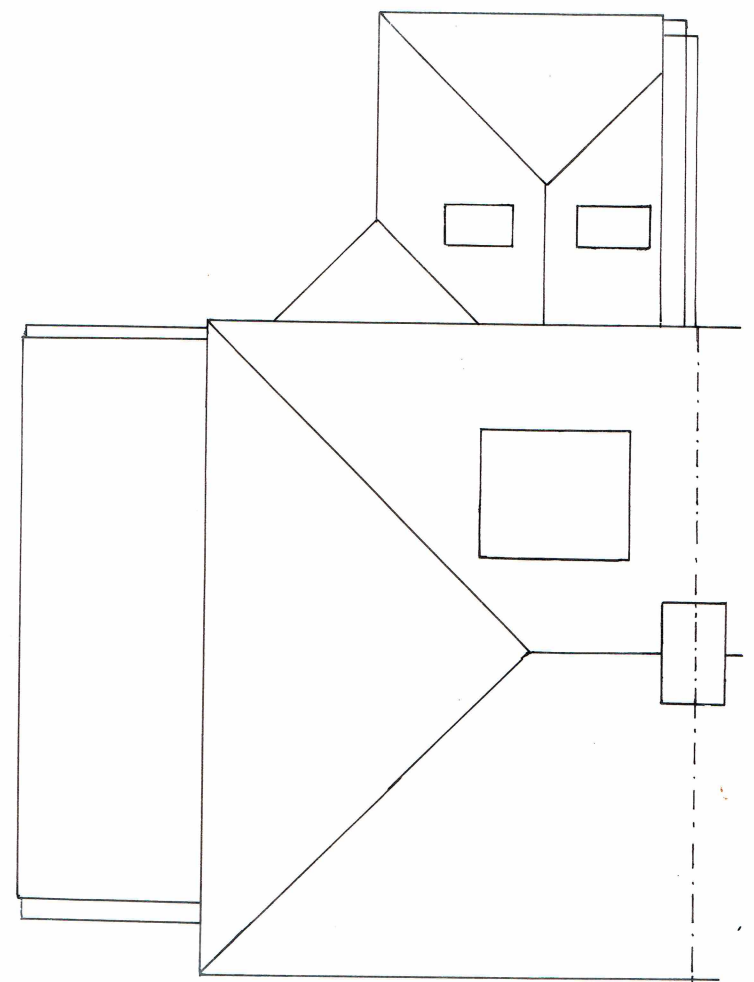

ROOF PLAN

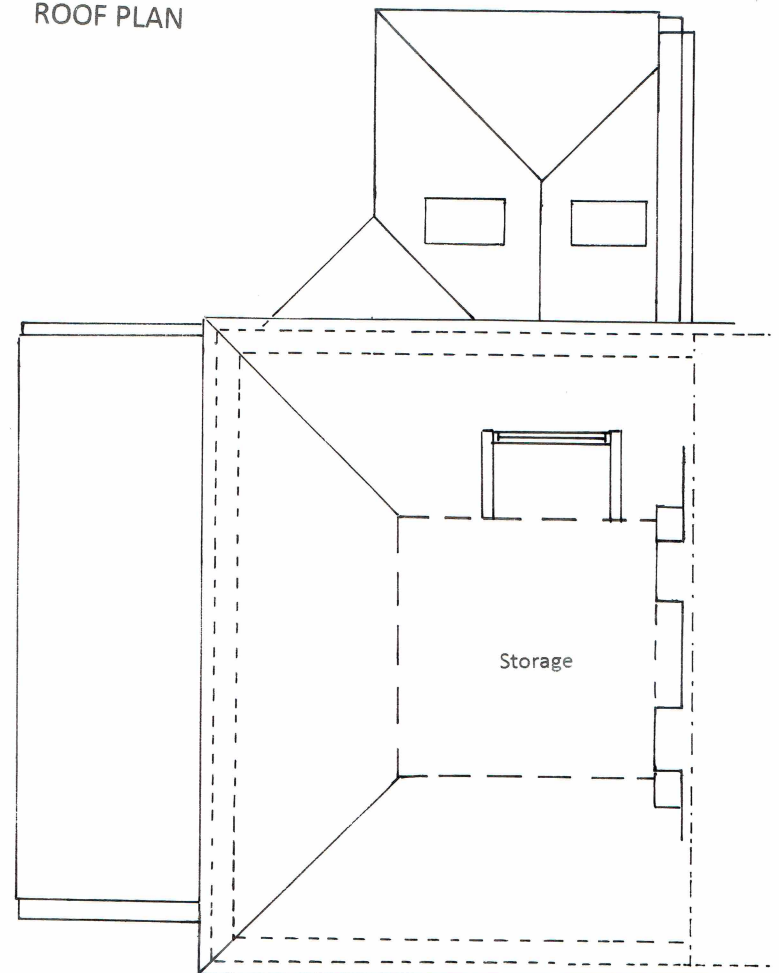

ATTIC PLAN

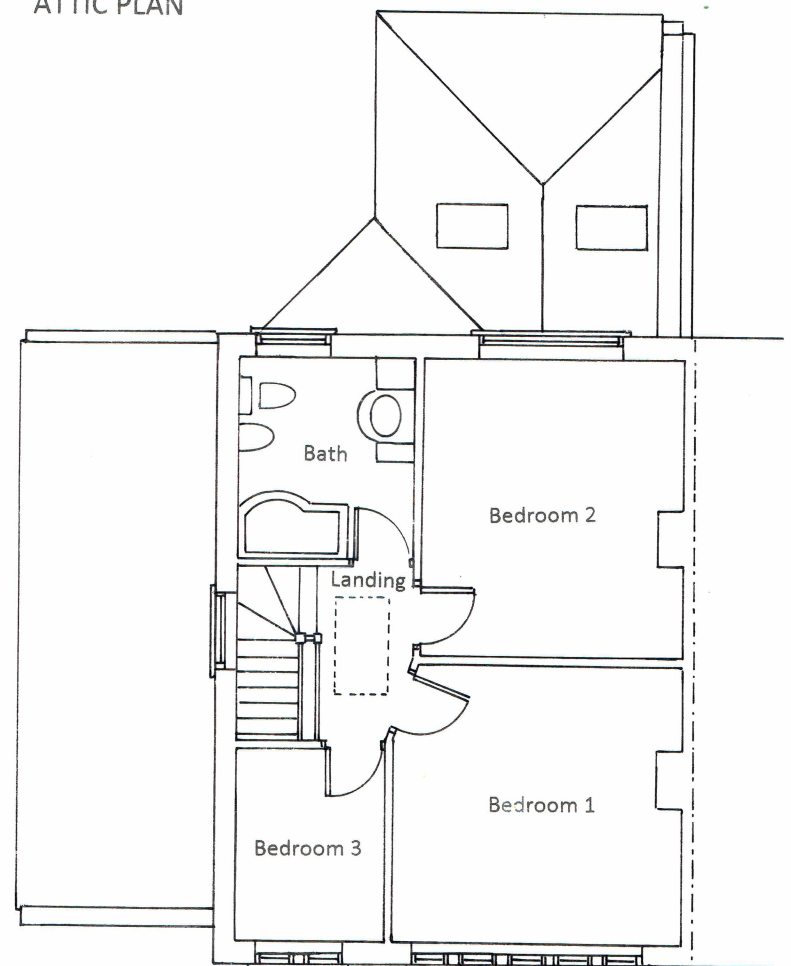

FIRST FLOOR PLAN

