




rear elevation (west)

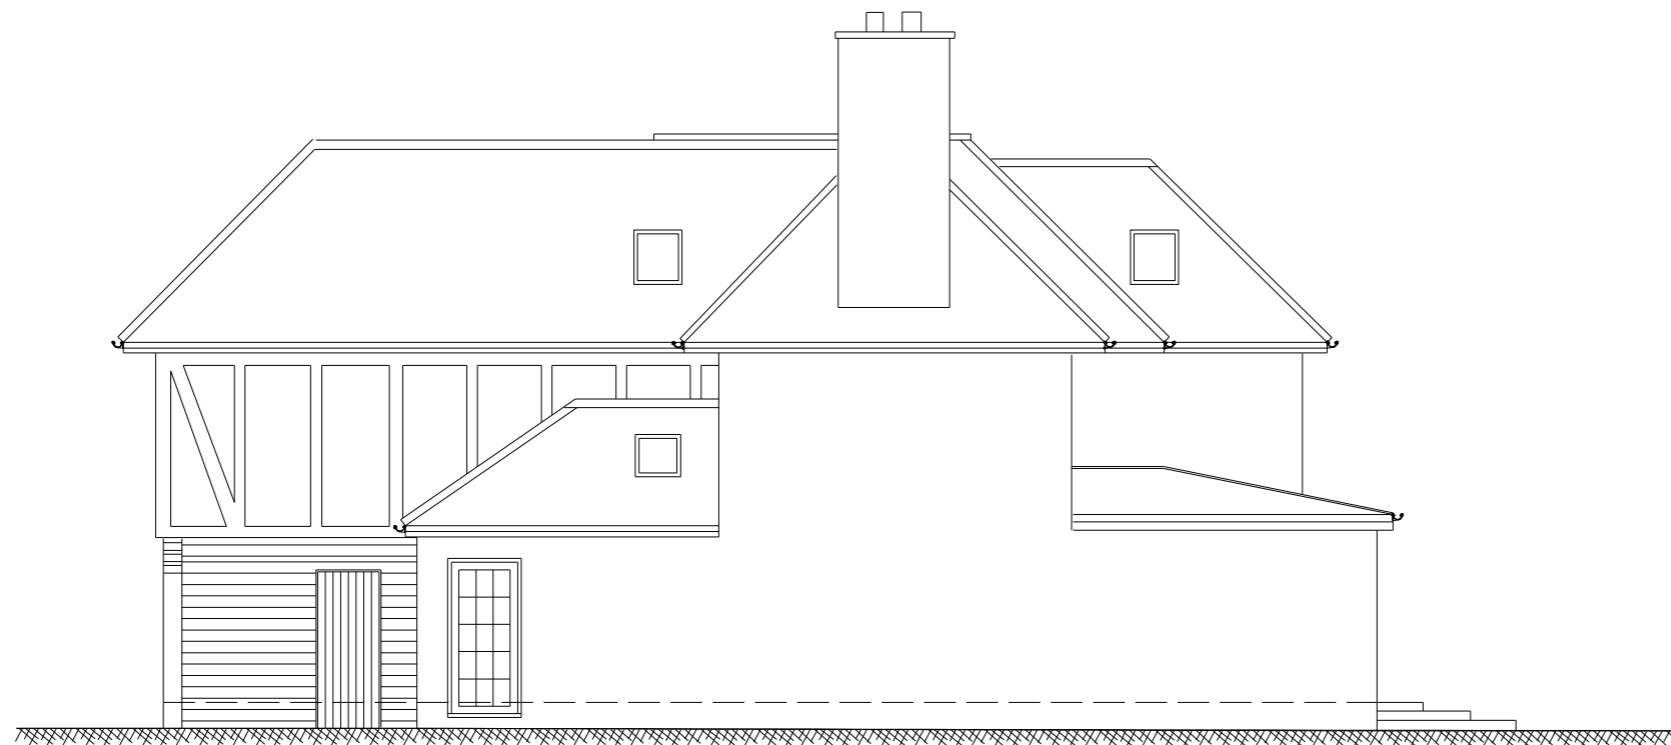

side elevation (north)

Rev	Date	Revision

Title: EXISTING REAR AND SIDE ELEVATIONS
Project: 427 BANBURY ROAD
 OXFORD
 OX2 8ED

Client: MR & MRS HAYLES
 427 BANBURY ROAD
 OXFORD
 OX2 8ED

AKT Planning+Architecture
 Chartered Town Planners and Architects
 Abbeywood 9 Monks Close Dorchester on Thames
 Wallingford Oxfordshire OX10 7JA T.01865 340989
www.archkingtech.co.uk

Date	Scale	Drawing No.	Revision
FEB 21	1:100@A3	J883/P105	