




front elevation (east)

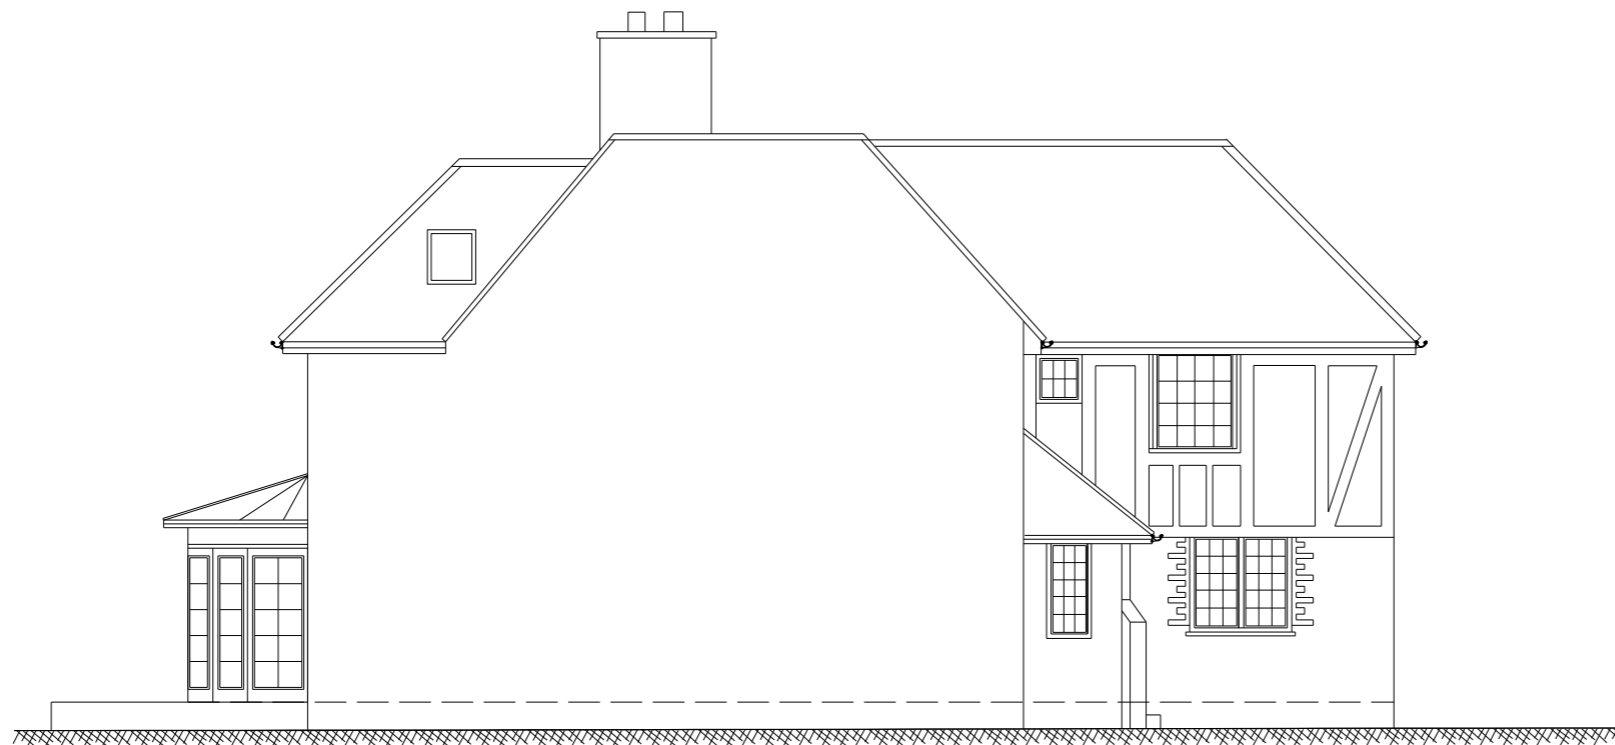

side elevation (south)

Rev	Date	Revision

Title: EXISTING FRONT AND SIDE ELEVATIONS
Project: 427 BANBURY ROAD
OXFORD
OX2 8ED

Client: MR & MRS HAYLES
427 BANBURY ROAD
OXFORD
OX2 8ED

AKT Planning+Architecture
Chartered Town Planners and Architects
Abbeywood 9 Monks Close Dorchester on Thames
Wallingford Oxfordshire OX10 7JA T.01865 340989
www.archkingtech.co.uk

Date	Scale	Drawing No.	Revision
FEB 21	1:100@A3	J883/P104	