
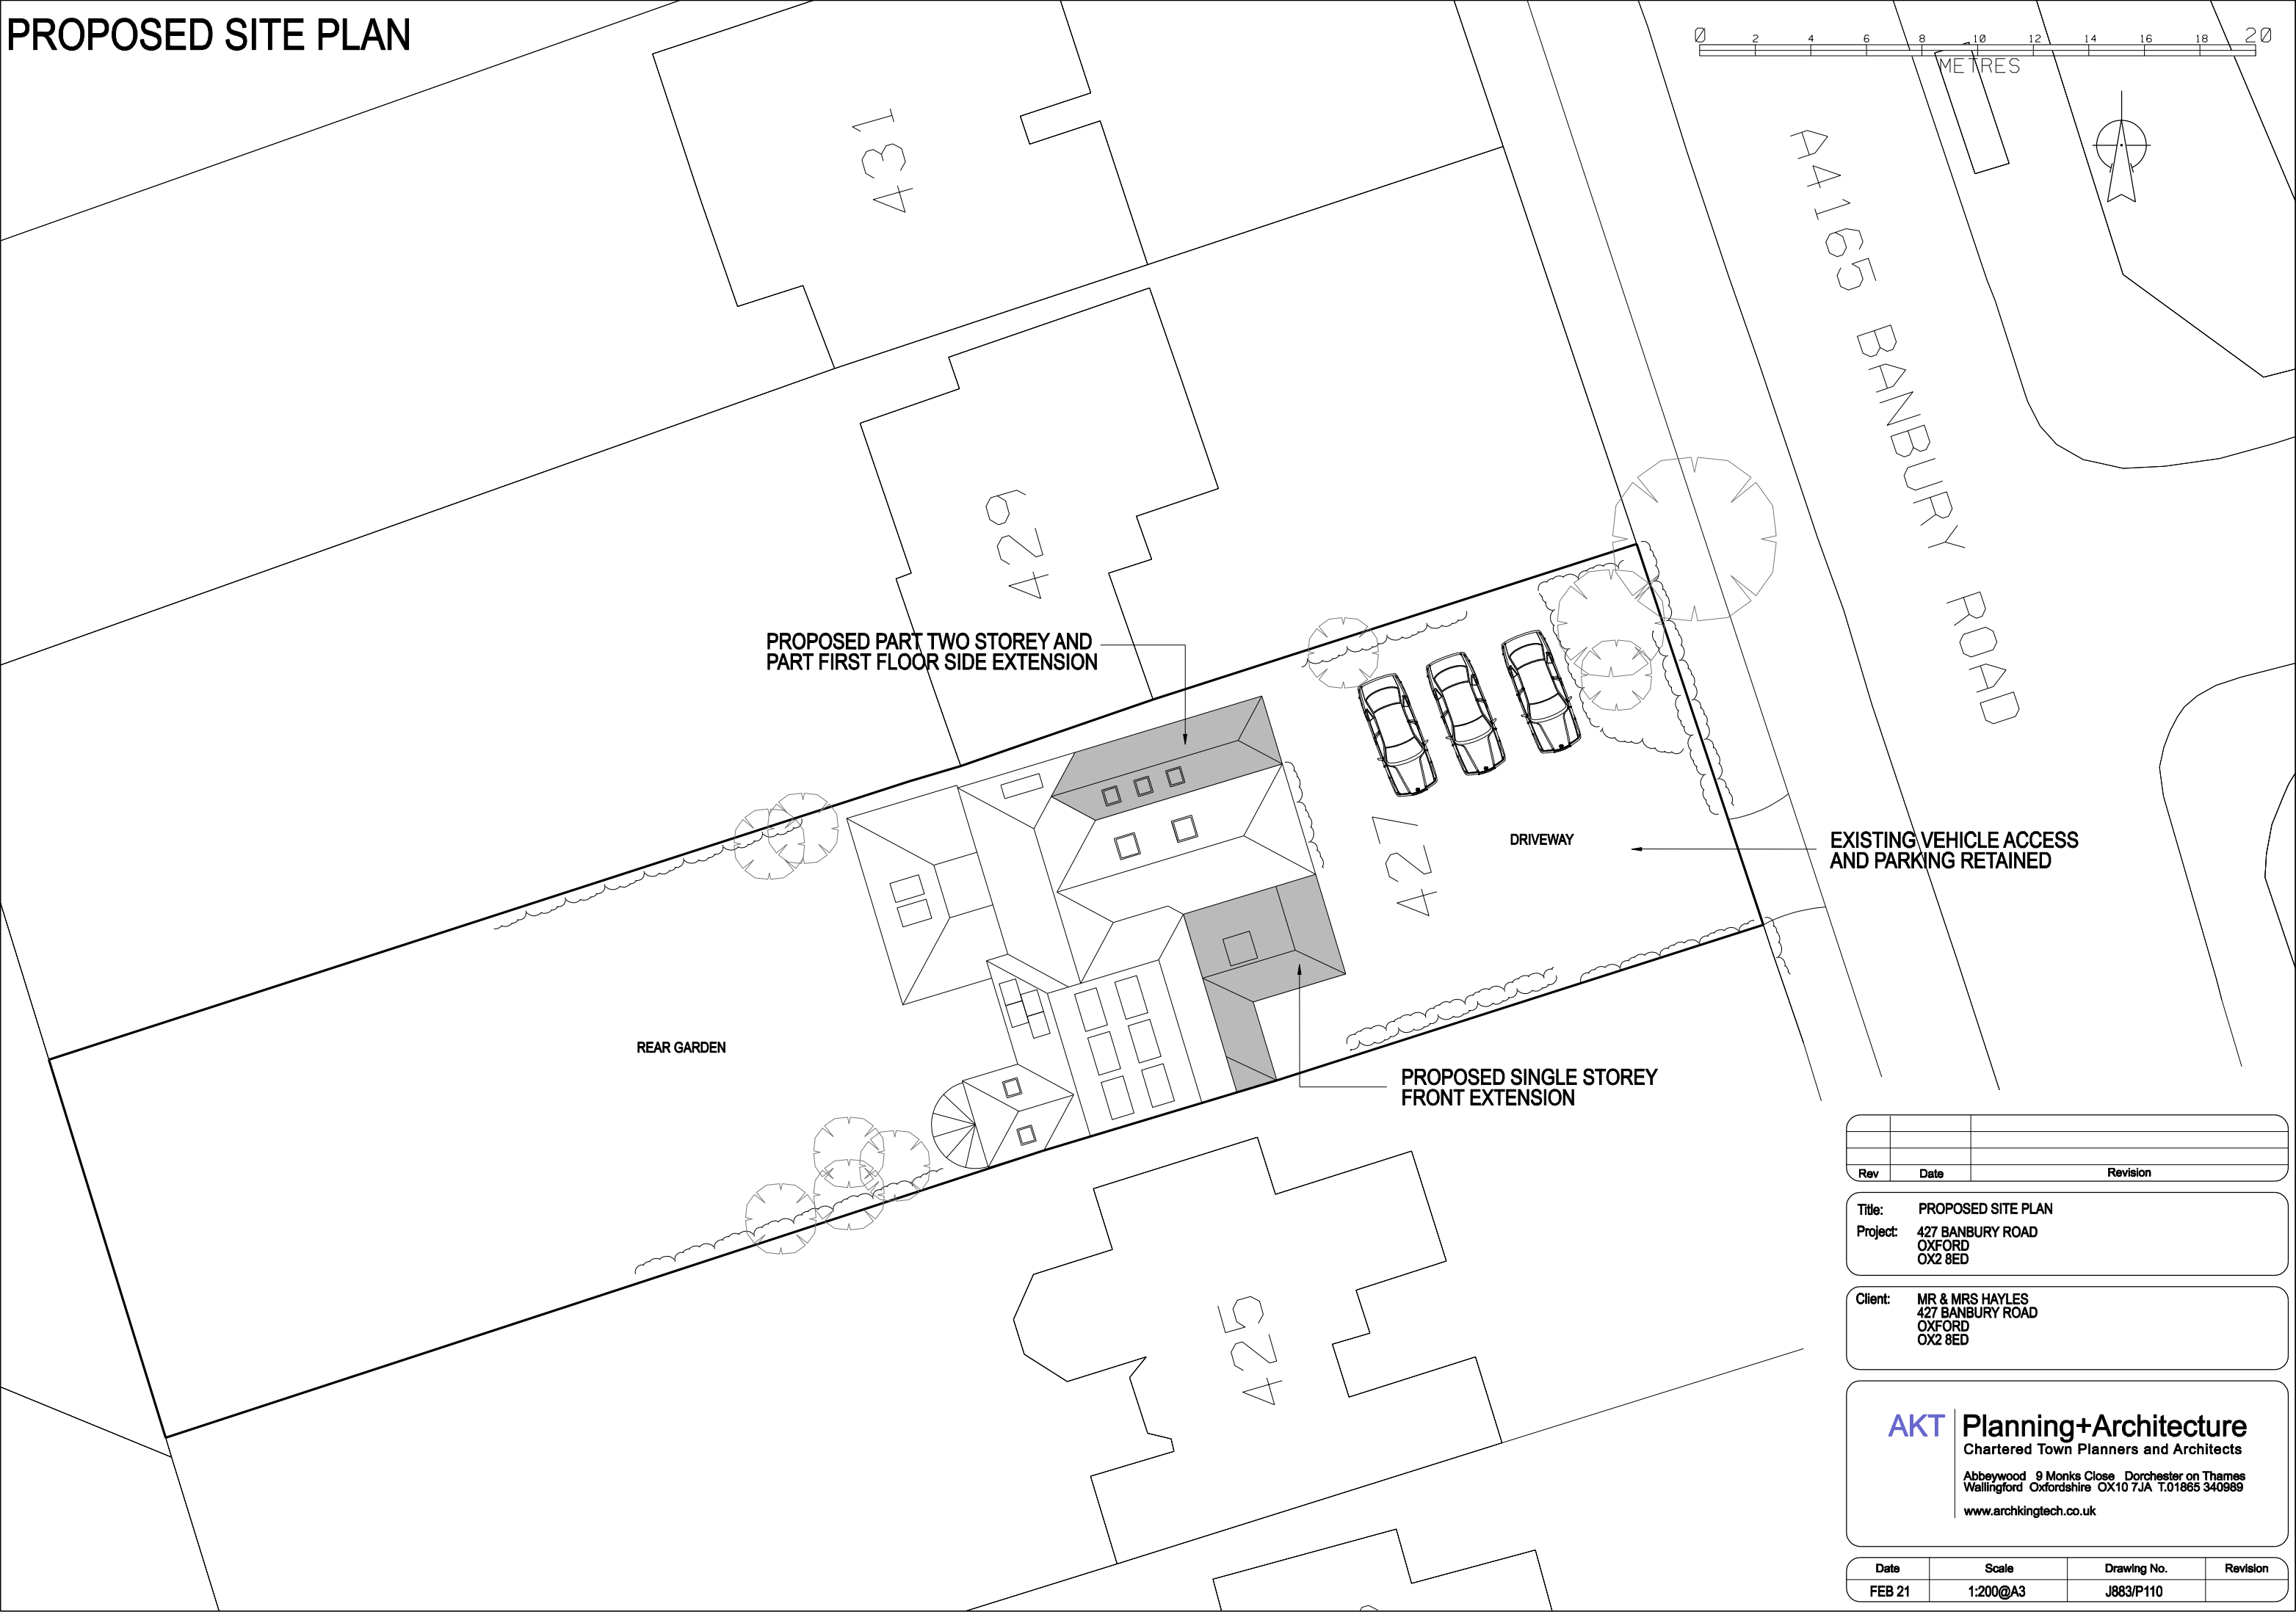


PROPOSED SITE PLAN

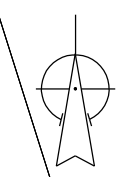

PROPOSED PART TWO STOREY AND PART FIRST FLOOR SIDE EXTENSION

DRIVEWAY

EXISTING VEHICLE ACCESS AND PARKING RETAINED

REAR GARDEN

PROPOSED SINGLE STOREY FRONT EXTENSION

| Rev | Date | Revision |
|-----|------|----------|
| | | |

Title: PROPOSED SITE PLAN
 Project: 427 BANBURY ROAD
 OXFORD
 OX2 8ED

Client: MR & MRS HAYLES
 427 BANBURY ROAD
 OXFORD
 OX2 8ED

AKT Planning+Architecture
 Chartered Town Planners and Architects
 Abbeywood 9 Monks Close Dorchester on Thames
 Wallingford Oxfordshire OX10 7JA T.01865 340989
 www.archkingtech.co.uk

| Date | Scale | Drawing No. | Revision |
|--------|----------|-------------|----------|
| FEB 21 | 1:200@A3 | J883/P110 | |