



DO NOT SCALE

All dimensions to be checked on site. Errors or omissions should be reported to SD Designs



© Copyright belongs to SD Designs

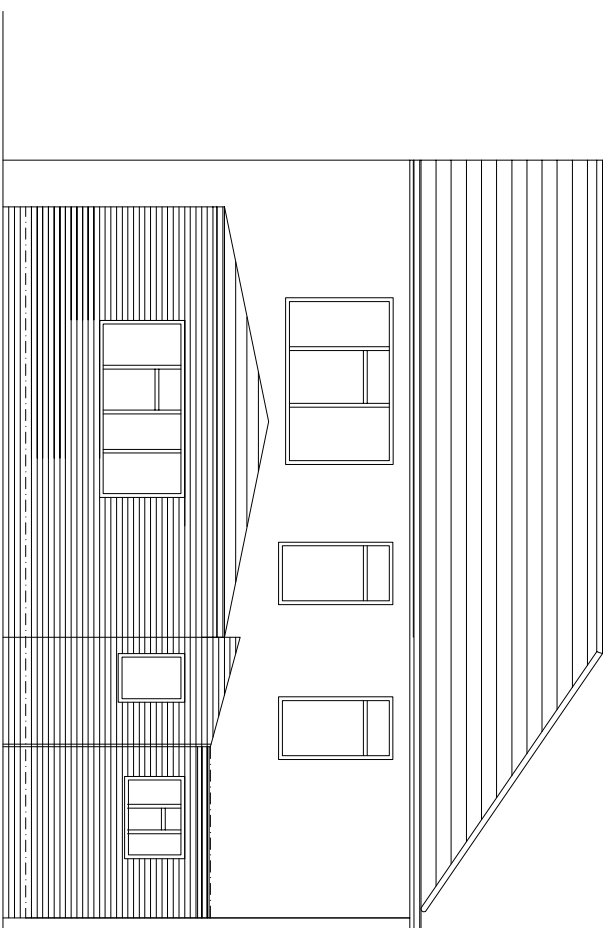

EXISTING REAR  
ELEVATION A SCALE 1:100

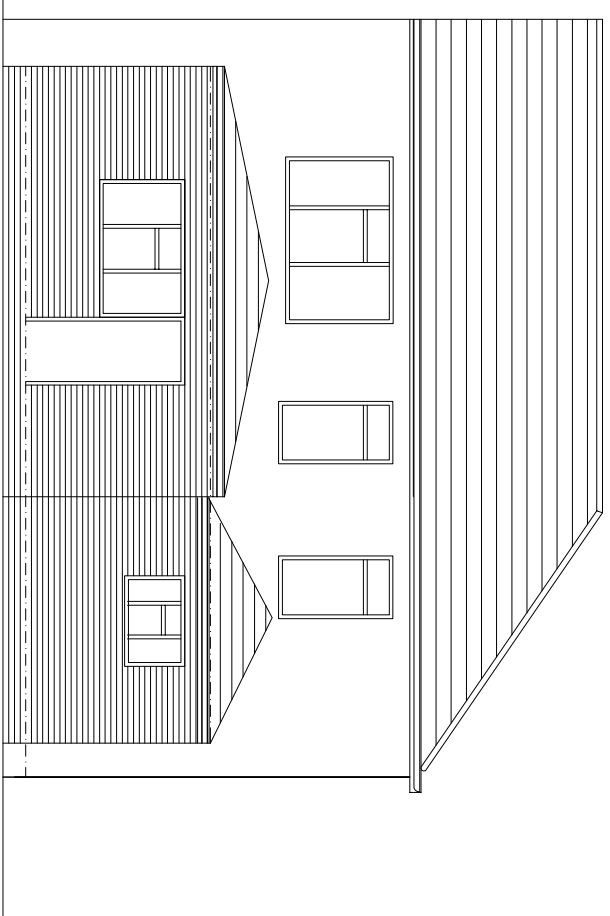

PROPOSED REAR  
ELEVATION A SCALE 1:100

 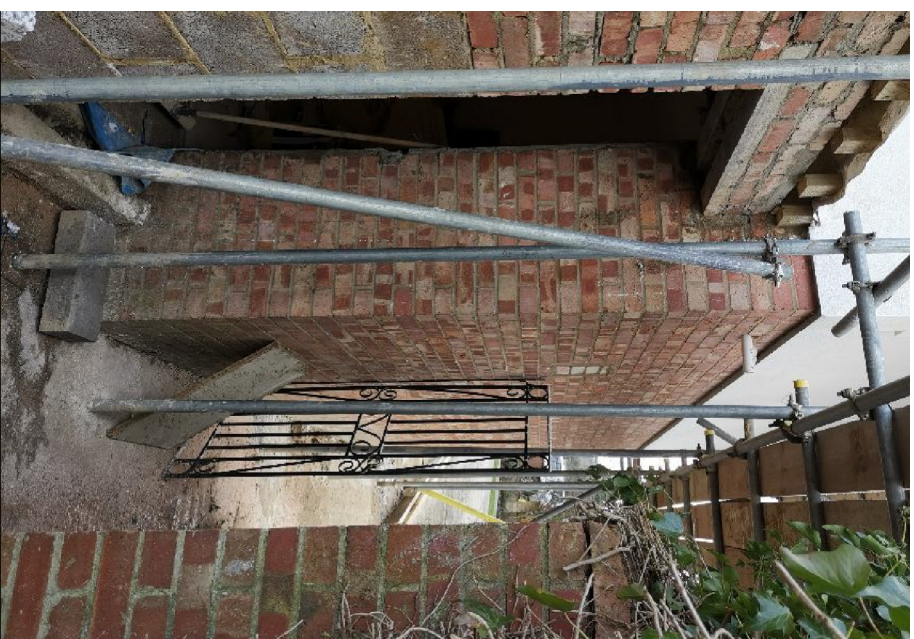

Scale Bar

Revision	Description	Date
SD/05		

**SD Designs (UK) Ltd**

Design & Architectural Consultant  
38 Fields Park Crescent  
T: 0203 6597 7633 M: 077 9246 2319  
E: mail@sdossey.com

CLIENT  
**PING WANG**

ADDRESS  
**109 MEREWOOD AVENUE  
HEADINGTON, OXFORD OX3 8EG**

TITLE  
**EXISTING & PROPOSED  
REAR ELEVATION A**

SCALE **1:100** DRAWN **SD** DATE **FEBRUARY 2021**  
DWG NO. **GA 1001**

(A3)