



DO NOT SCALE
 All dimensions to be checked on site. Errors or omissions should be reported to SD Designs



© Copyright belongs to SD Designs

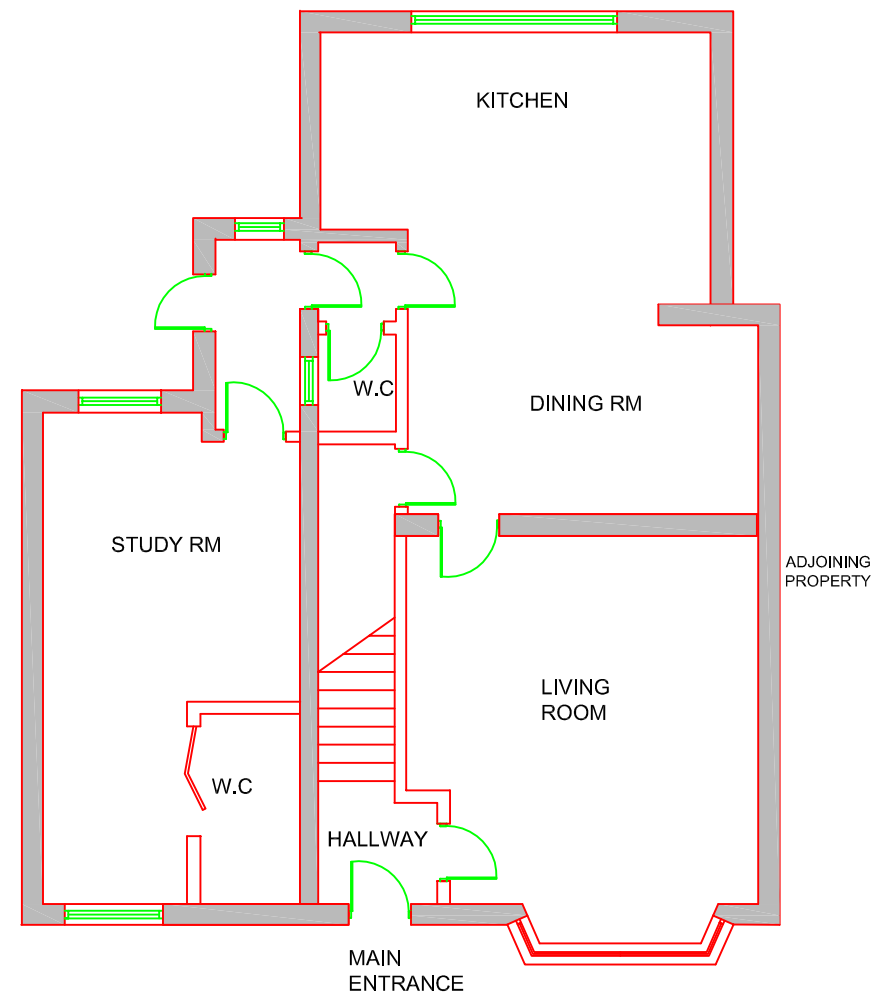

**EXISTING
 GROUND FLOOR
 PLAN** SCALE 1:100

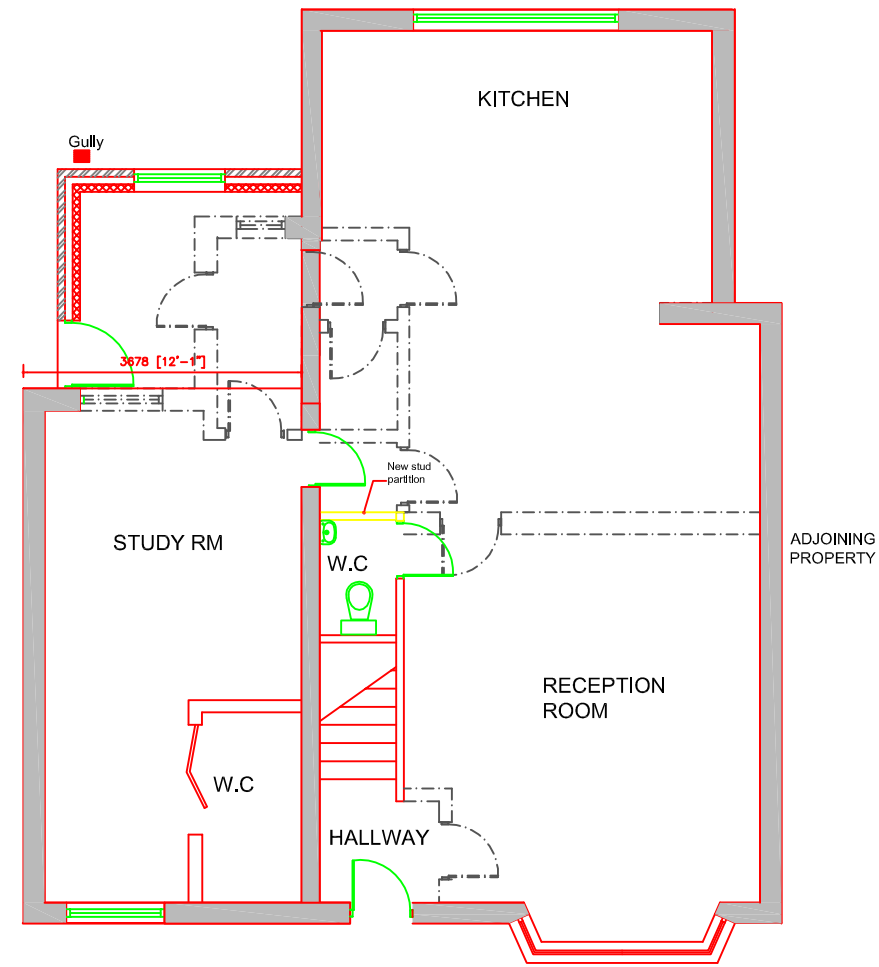

**PROPOSED
 GROUND FLOOR
 PLAN** SCALE 1:100

 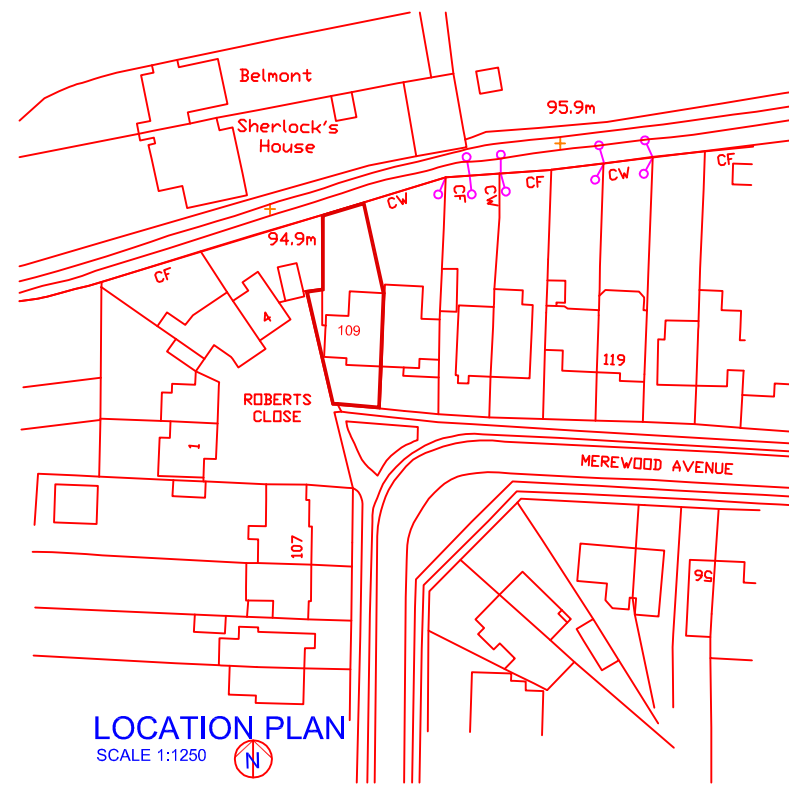

Revision	Description	Date
STATUS		
SD Designs (UK) Ltd Design & Architectural Consultant 38 Fields Park Crescent Chadwell Heath, Romford RM6 5AP T: 020 8597 7633 M: 077 9240 5219 E-mail: s.dossery@network.com		
CLIENT PING WANG		
ADDRESS 109 MEREWOOD AVENUE HEADINGTON, OXFORD OX3 8EG		
TITLE EXISTING & PROPOSED GROUND FLOOR PLAN		
SCALE	1:100	DATE
DRAWN	SD	FEBRUARY 2021
DRG NO.	GA 1000	

A3