


east (front) elevation

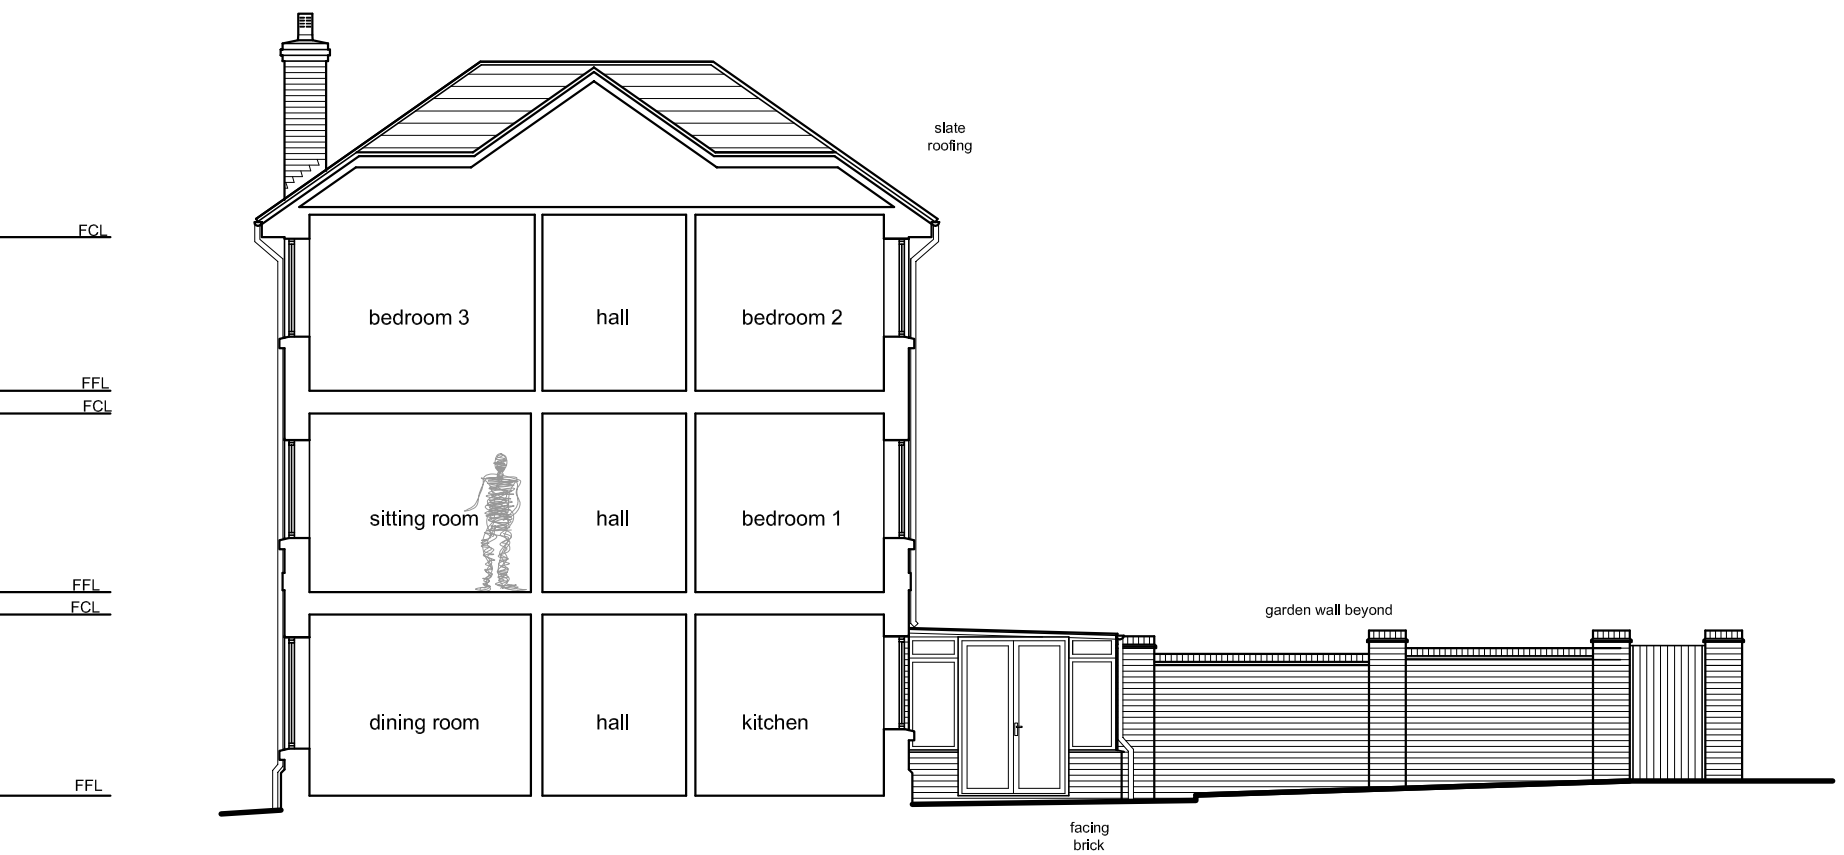

west (rear) elevation and section

Lightbox Architects

1 Kings Meadow
 Osney Mead
 Oxford
 OX2 0DP
 t 07901 521084
 lightboxarchitects.com

title
 extension and alteration to
 23 Terrett Avenue
 Sandhills
 Oxford
 OX3 8FE
 for Matthijs Branderhorst and
 Angela Brueggemann

drawing
 existing east (front) elevation
 existing west elevation and section

drawing number
TER23 015

scale at A3 1:100 date October 2020 drawn by jmac

RECORD DRAWING

