




north elevation

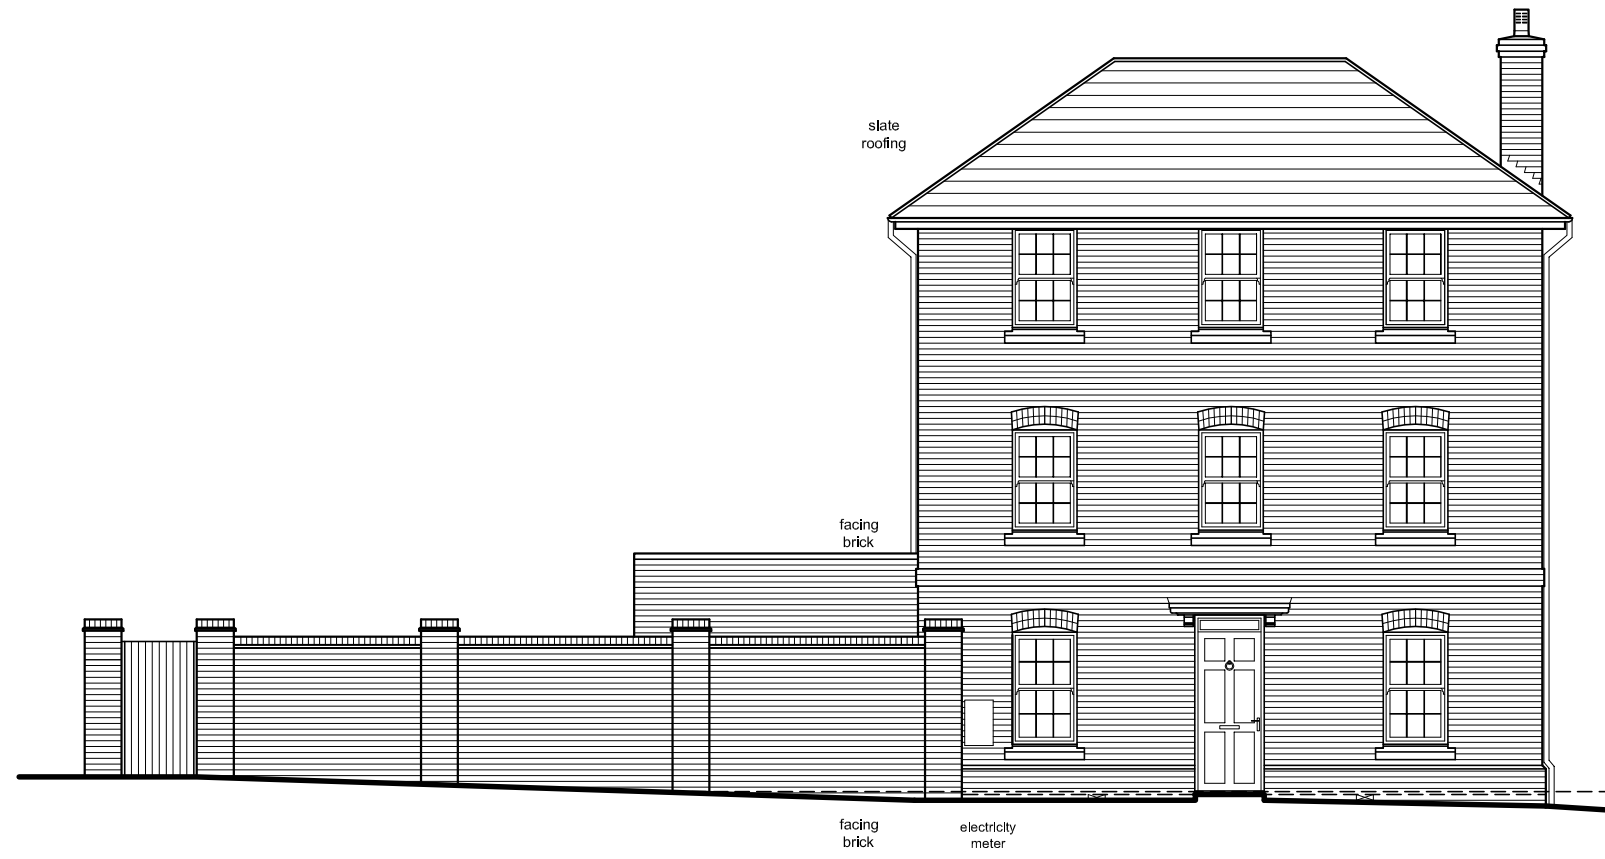


east elevation

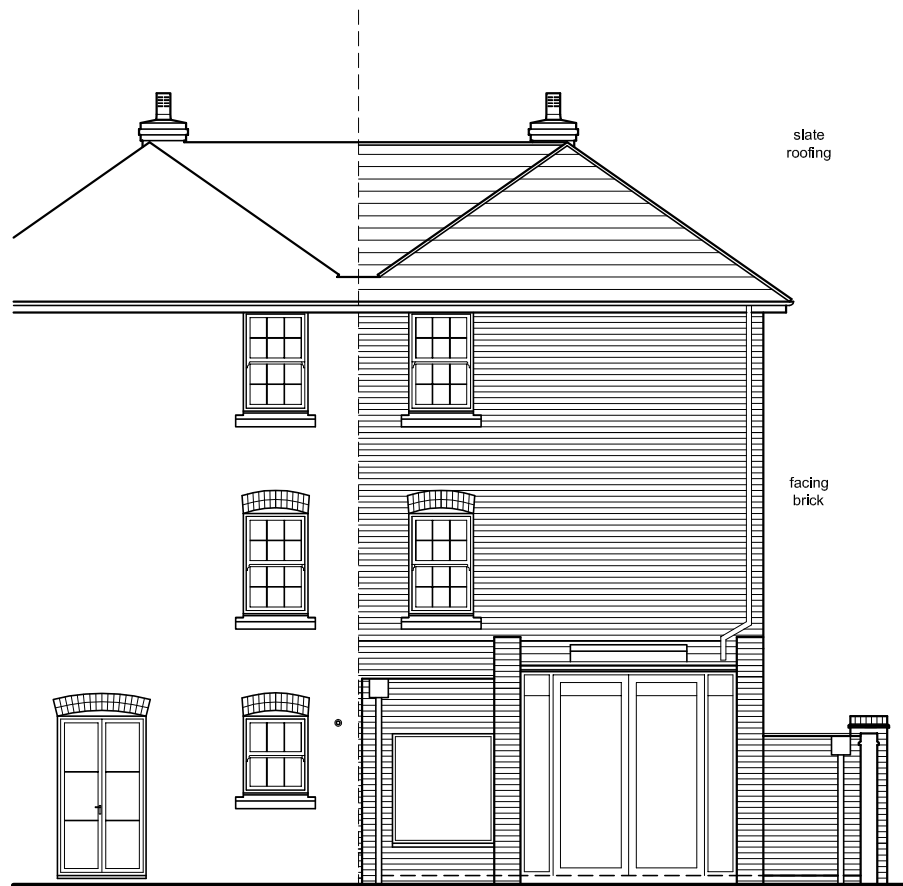

south elevation

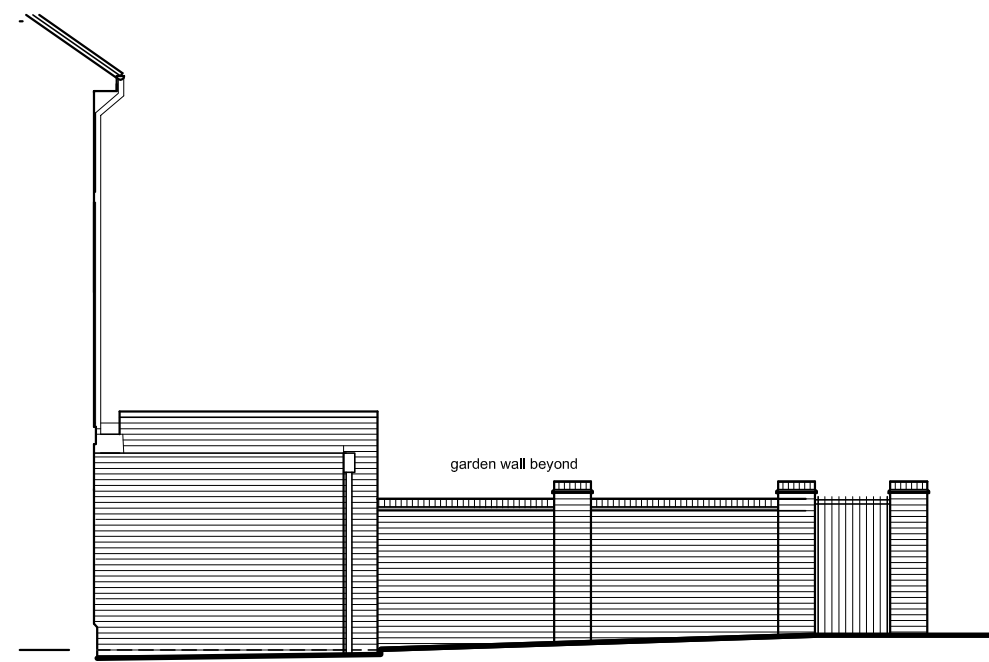

west elevation

 

Lightbox Architects

1 Kings Meadow
Osney Mead
Oxford
OX2 0DP
t 07901 521084
lightboxarchitects.com

title
extension and alteration to
23 Terrett Avenue
Sandhills
Oxford
OX3 8FE
for Matthijs Branderhorst and
Angela Brueggemann

drawing
proposed elevations

drawing number
TER23 040

scale at A3 1:100 date Feb 2021 drawn by jmac

PLANNING APPLICATION