




FRONT ELEVATION

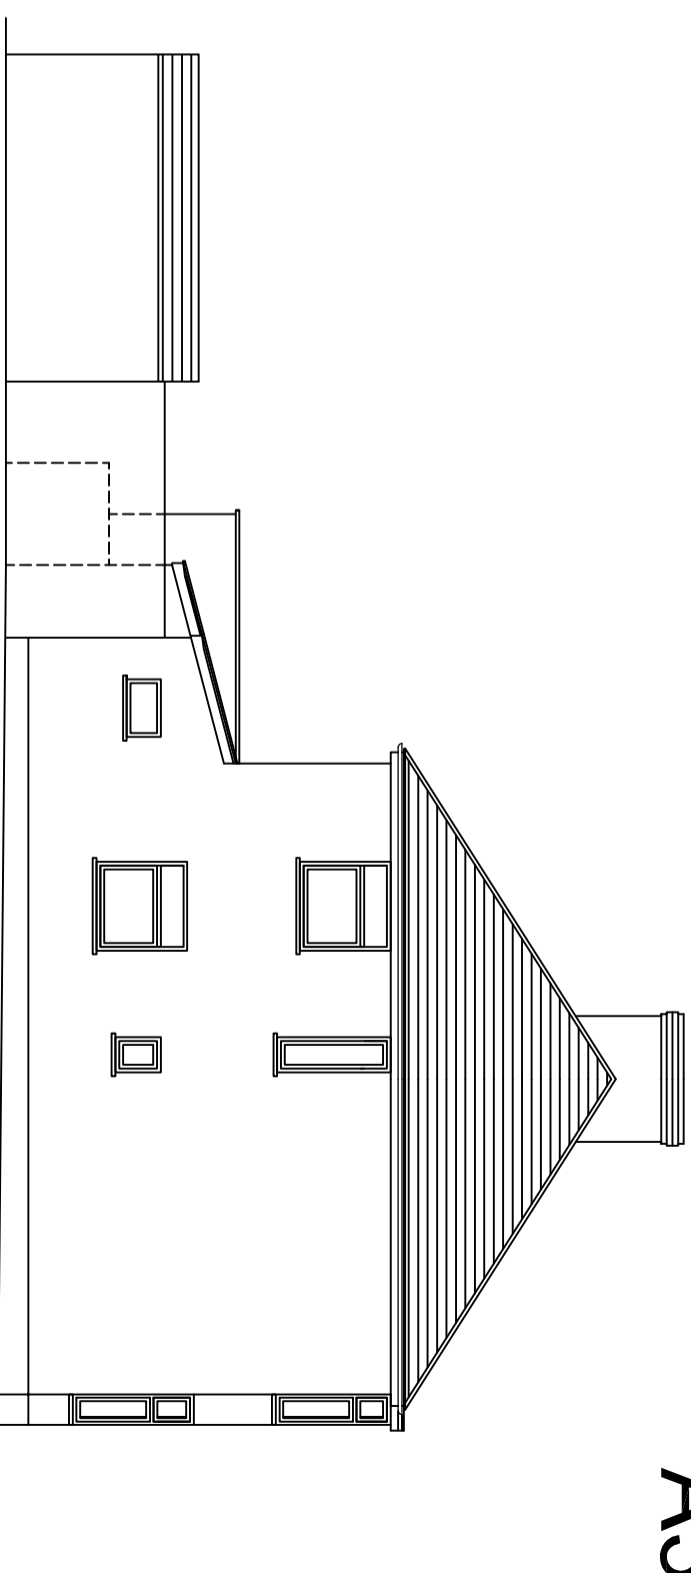


SIDE ELEVATION

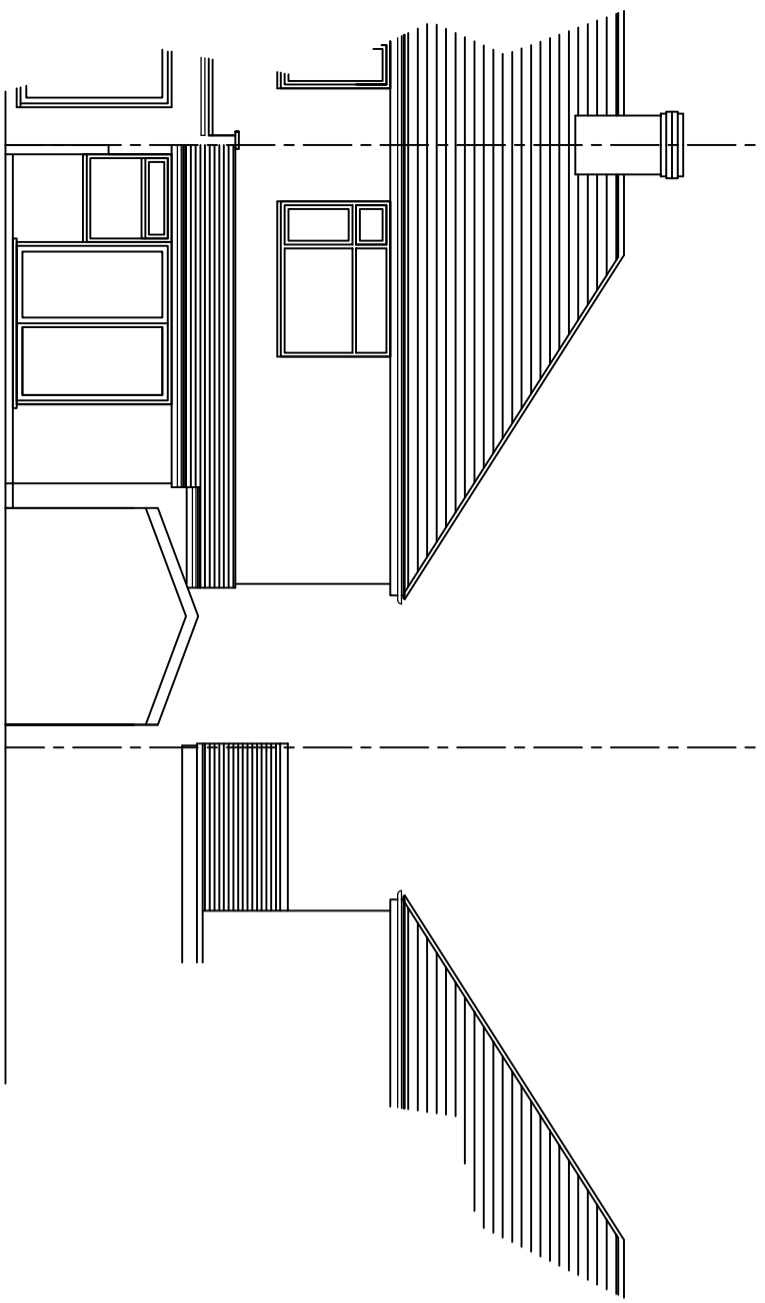

REAR ELEVATION

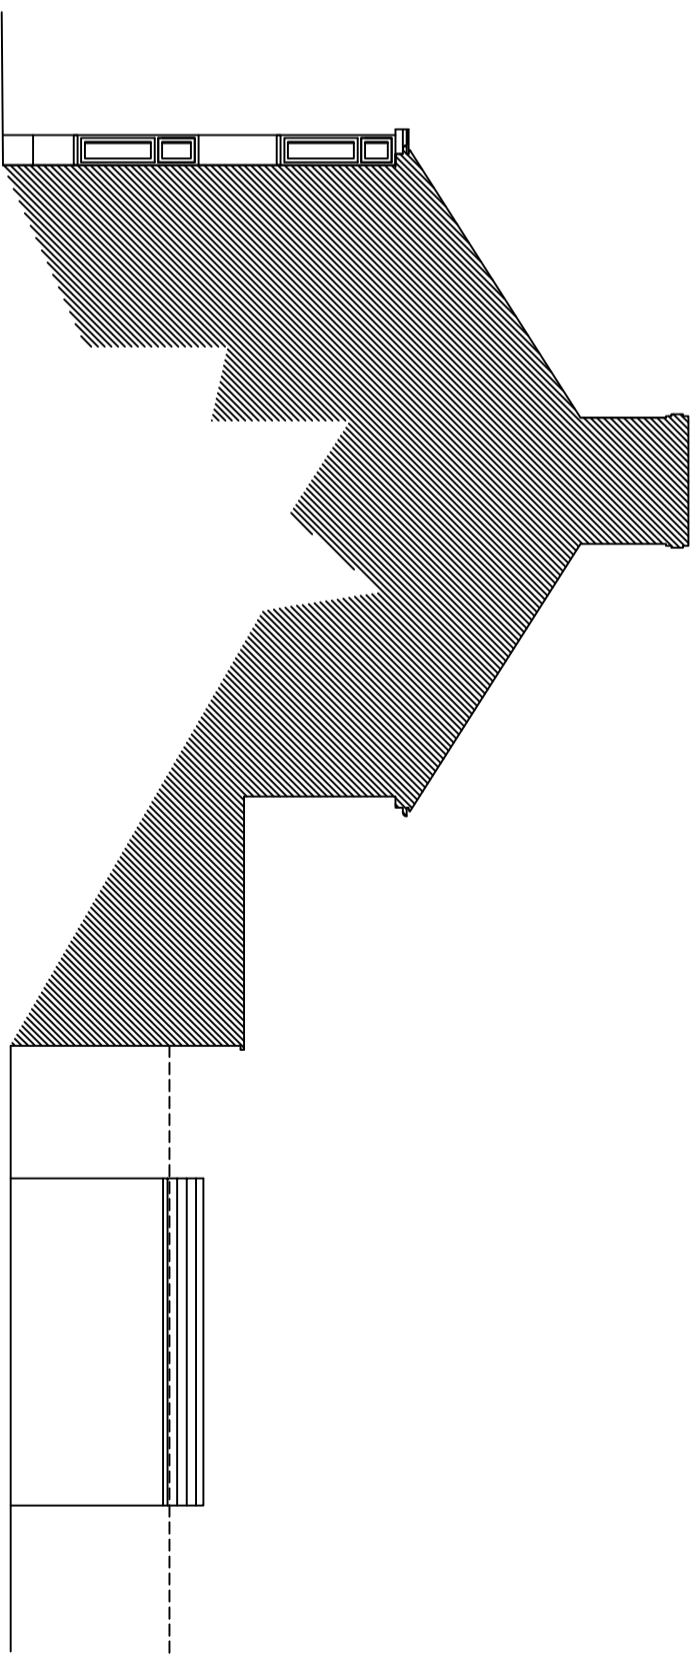

SIDE ELEVATION

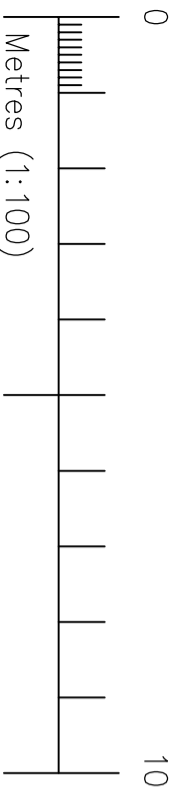

0
Metres (1:100)

10

PROJECT TITLE	12 FOREST ROAD, RISSINGHURST, OXFORD, OX3 8LF
DRAWING TITLE	EXISTING ELEVATIONS
CLIENT	MR T WINTER
drawn	.
date	FEBRUARY 2021
scale	100
drawing no.	9451/PL02

bourne
architectural design services

m 07444 040170 e info@bourne9.co.uk w www.bourne9.co.uk