




EXISTING FRONT ELEVATION 1 : 100

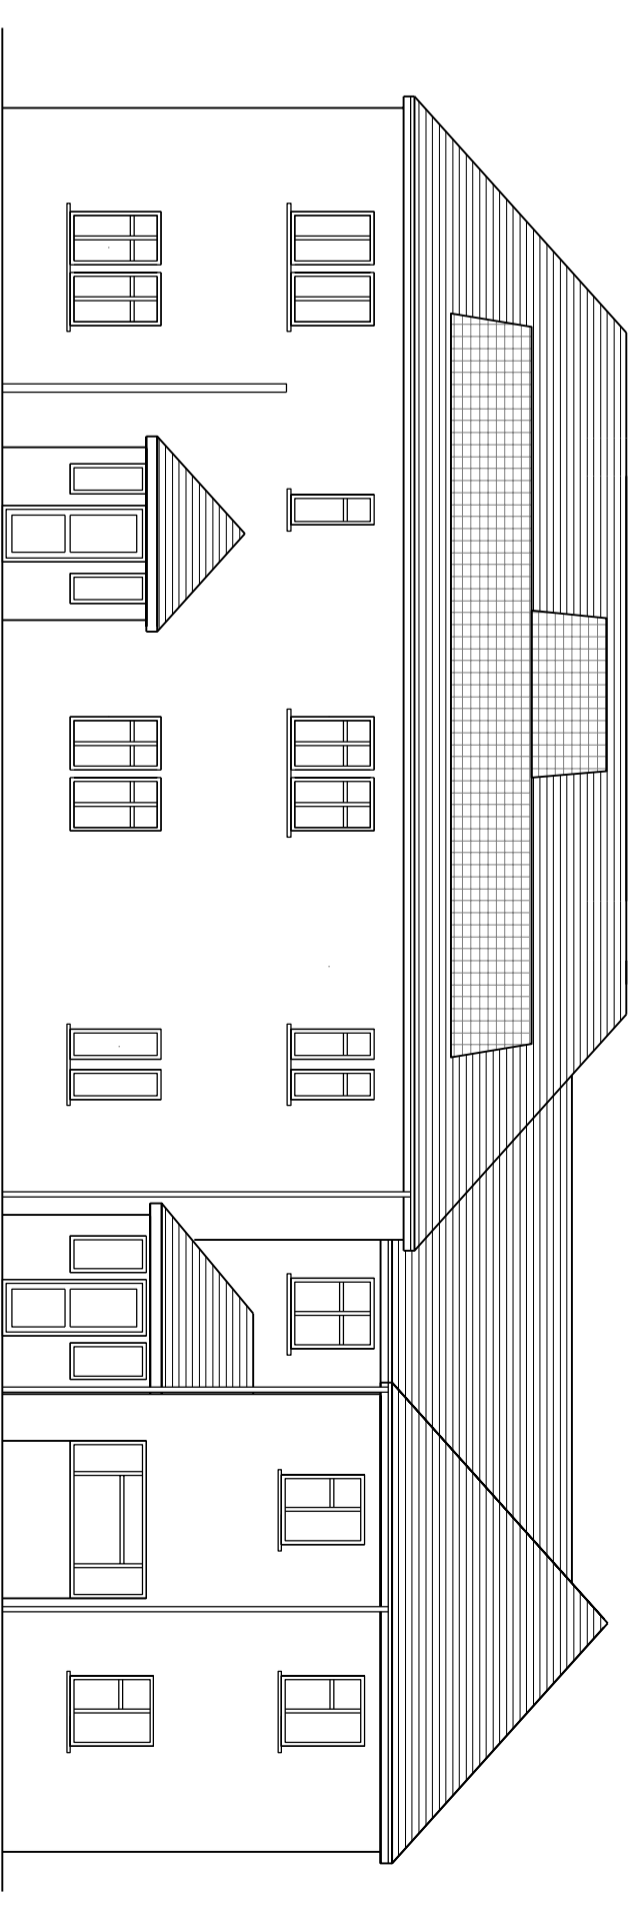


PROPOSED FRONT ELEVATION 1 : 100

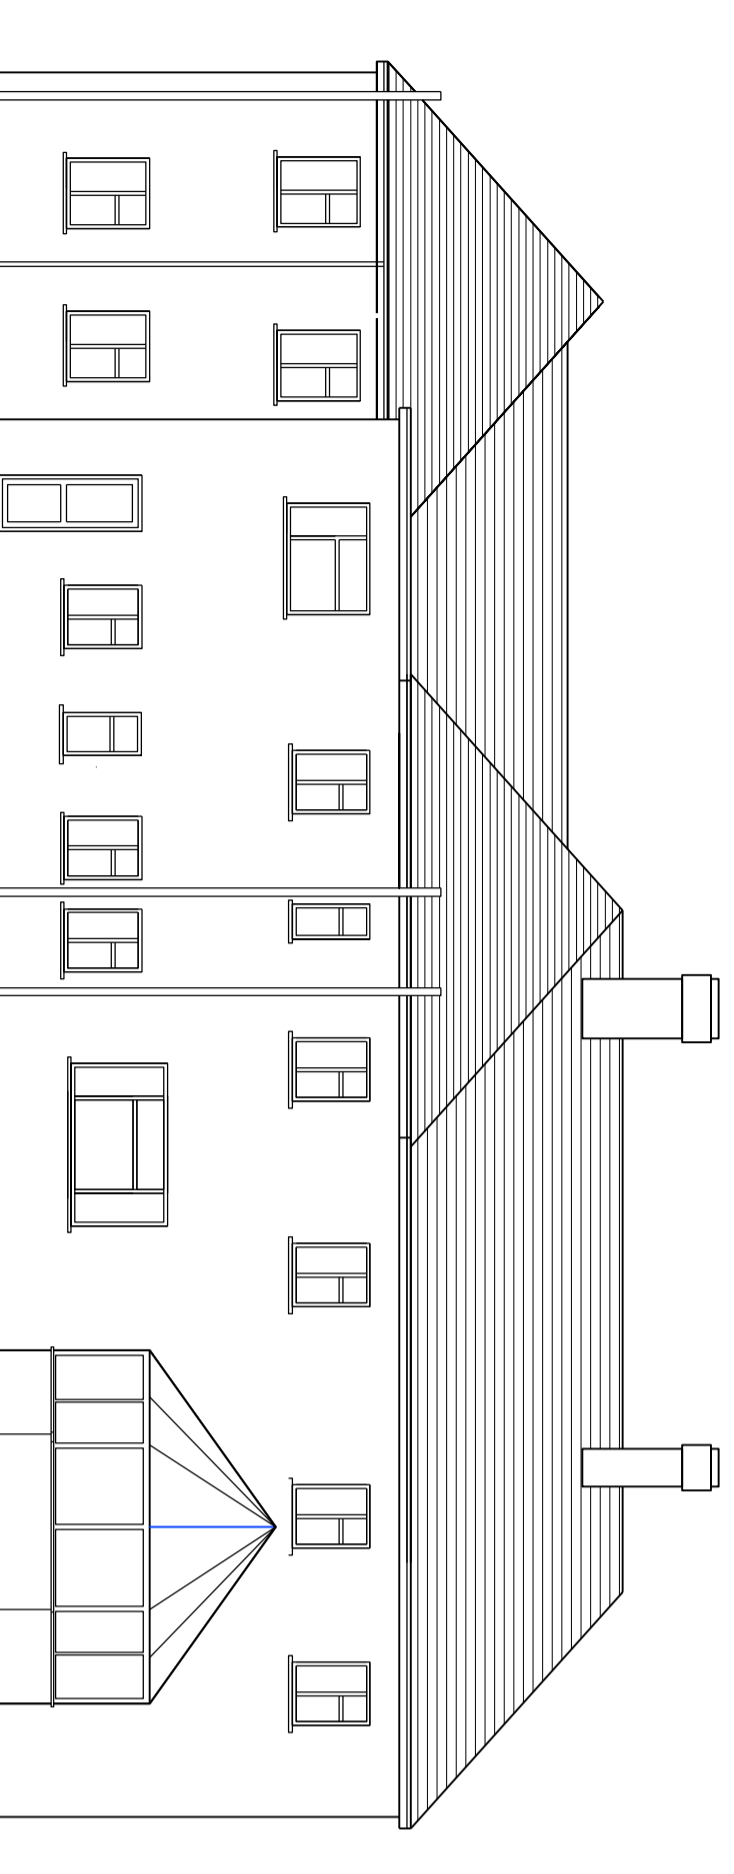

EXISTING REAR ELEVATION 1 : 100

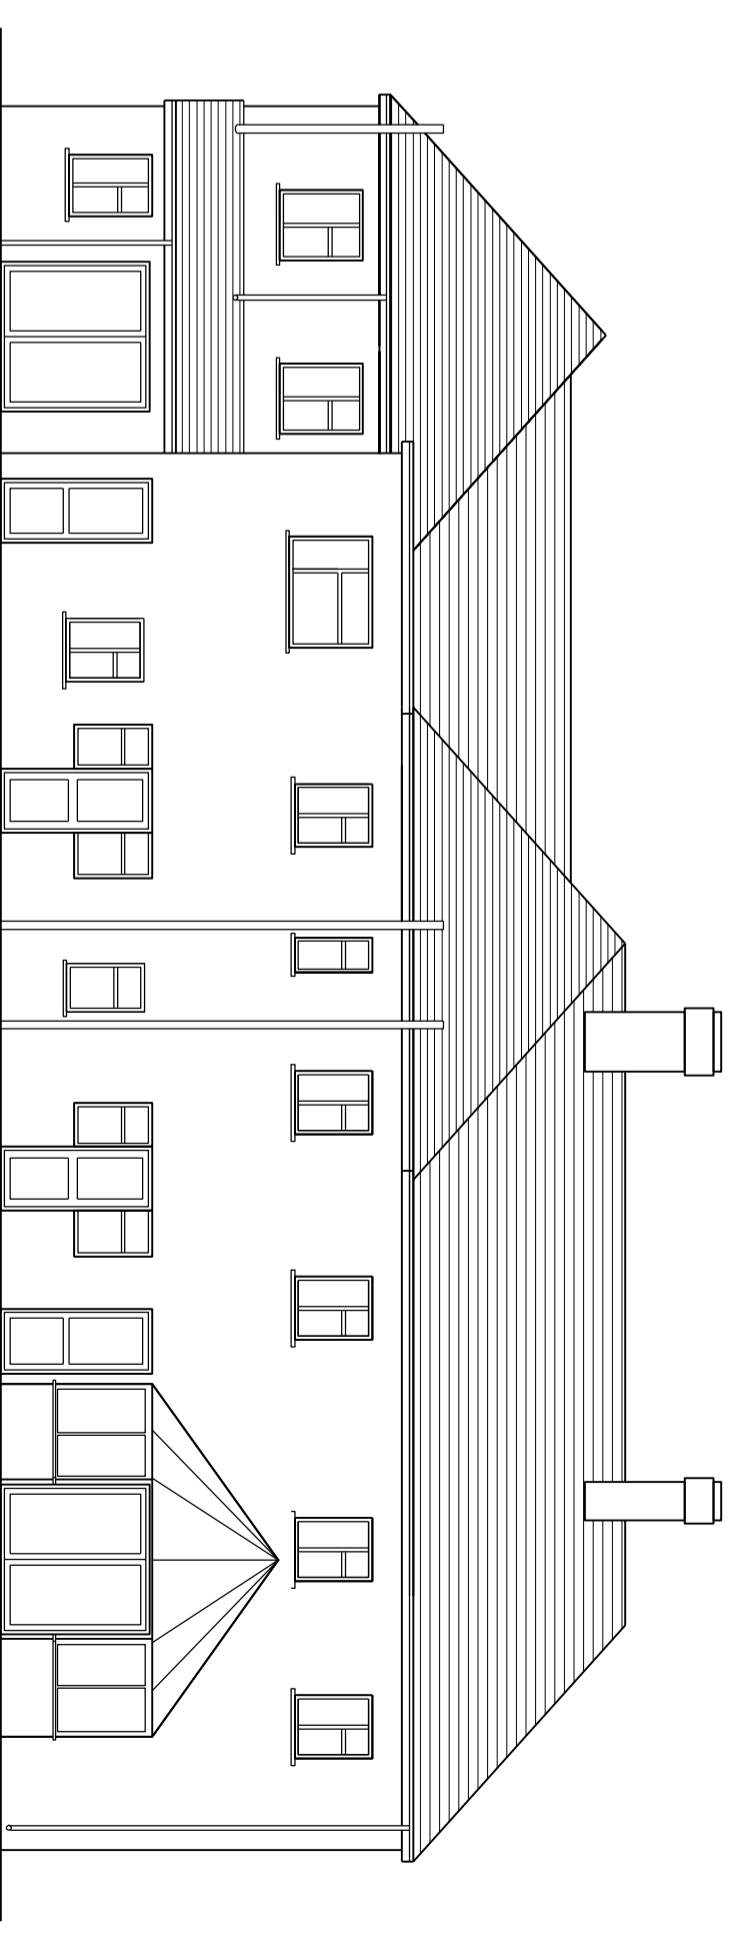

PROPOSED REAR ELEVATION 1 : 100

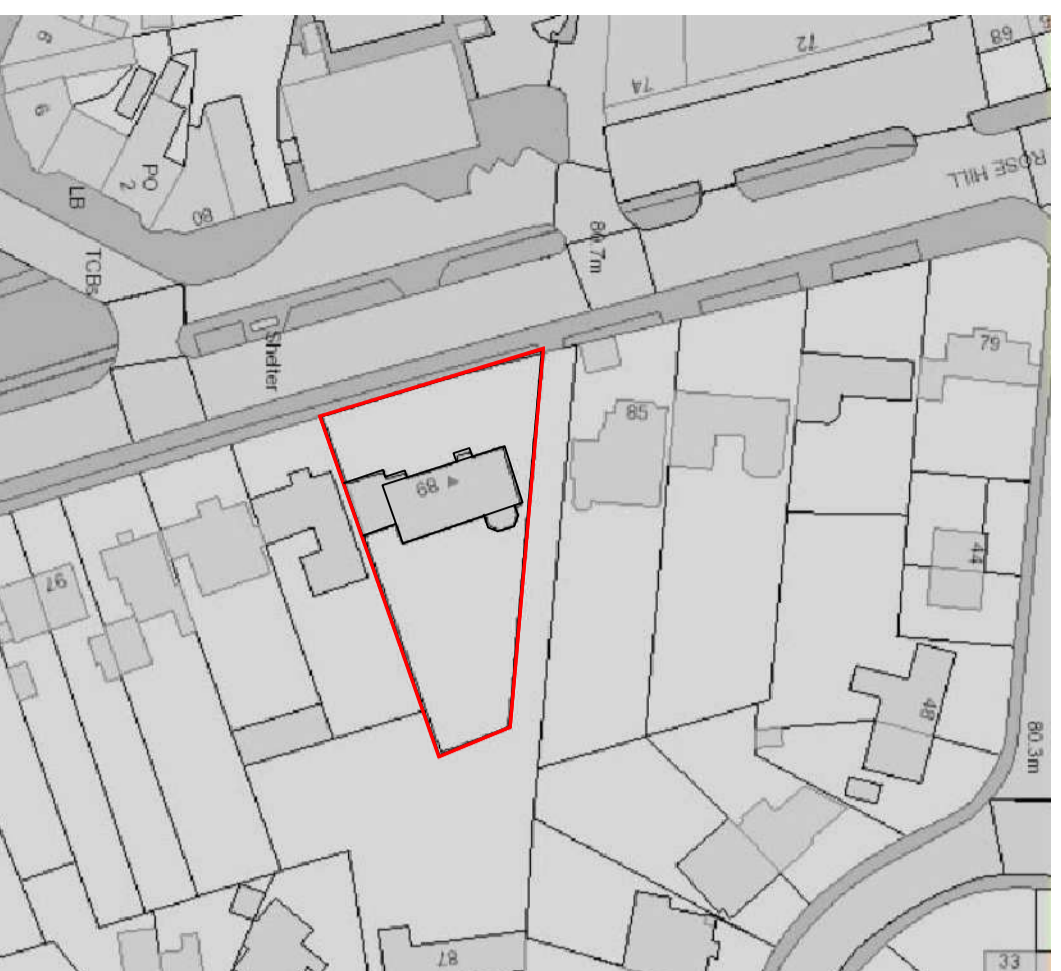

LOCATION
PLAN 1 : 1250

REVN A 27 JAN 21 REAR ACCESSSES TO GARDEN

HESS-KINCAID-LEACH Architects

WEST WALES OFFICE
GLANRHYD, LLANFAIR
CLYDGOAU, LAMPETER
CEREDIGION, SA48 8JU
T/FX: 01570 493408/493695
hess@hess-kincaid.co.uk
kincaid@hess-kincaid.co.uk
W: www.hess-kincaid.co.uk

OXFORD OFFICE
39 RADCLIFFE ROAD
OXFORD, OX4 4BX
T/FX: 01865 249691
pleach@hesskincaidleach.co.uk
www.hess-kincaid.co.uk

DRAWING TITLE		FRONT AND REAR ELEVATIONS
PROJECT TITLE		PROPOSED FLATS CONVERSION
CLIENT	MR M NUSEEM	
DRAWN BY	PROJECT I.D.	
REVIEWED BY	SCALE	AS ANNOTATED
DATE CREATED	DRAWING NO	REVISION
07/11/2020	P 01	