

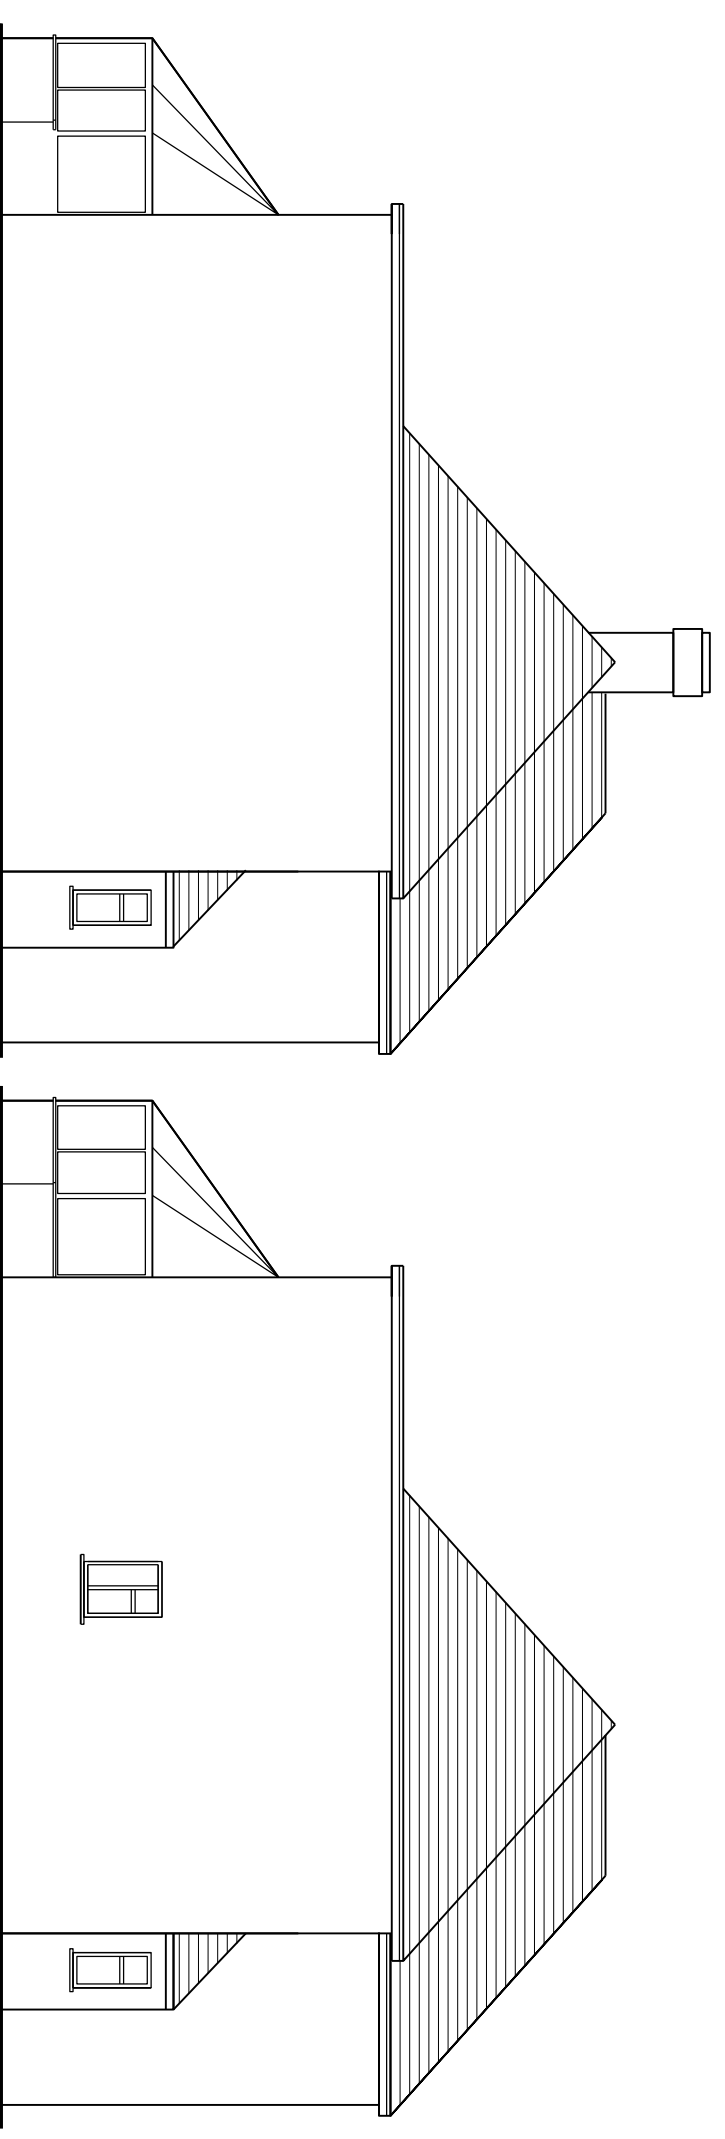
 


SITE PLAN
1 : 200

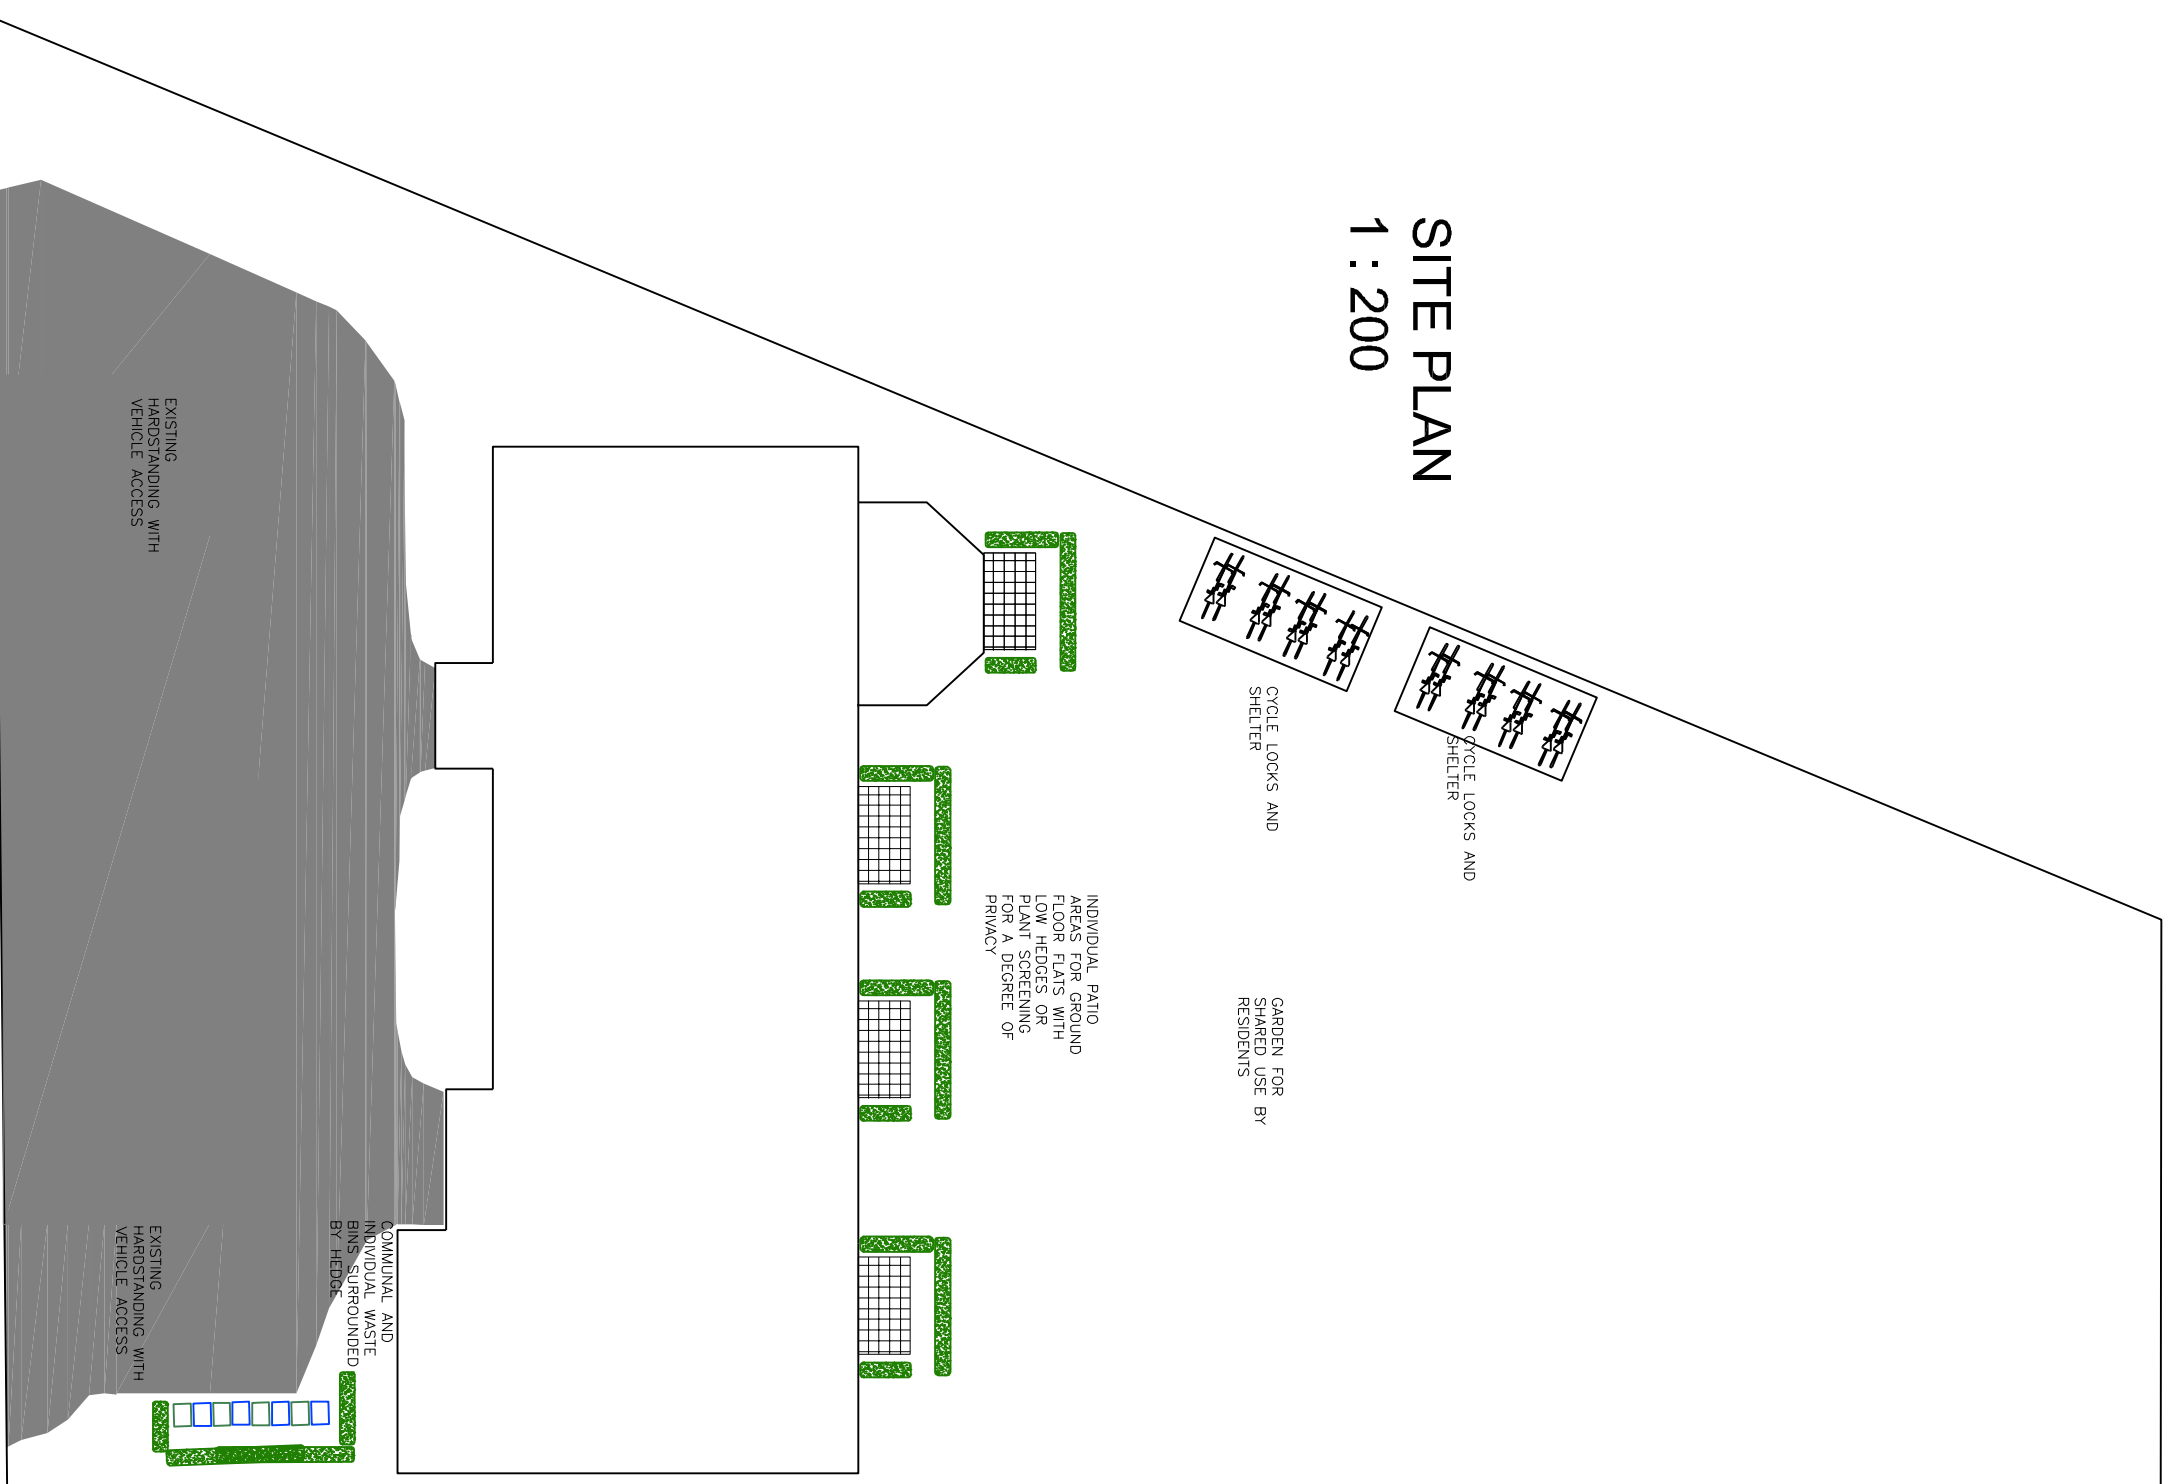

EXISTING AND PROPOSED NORTH ELEVATION 1:100

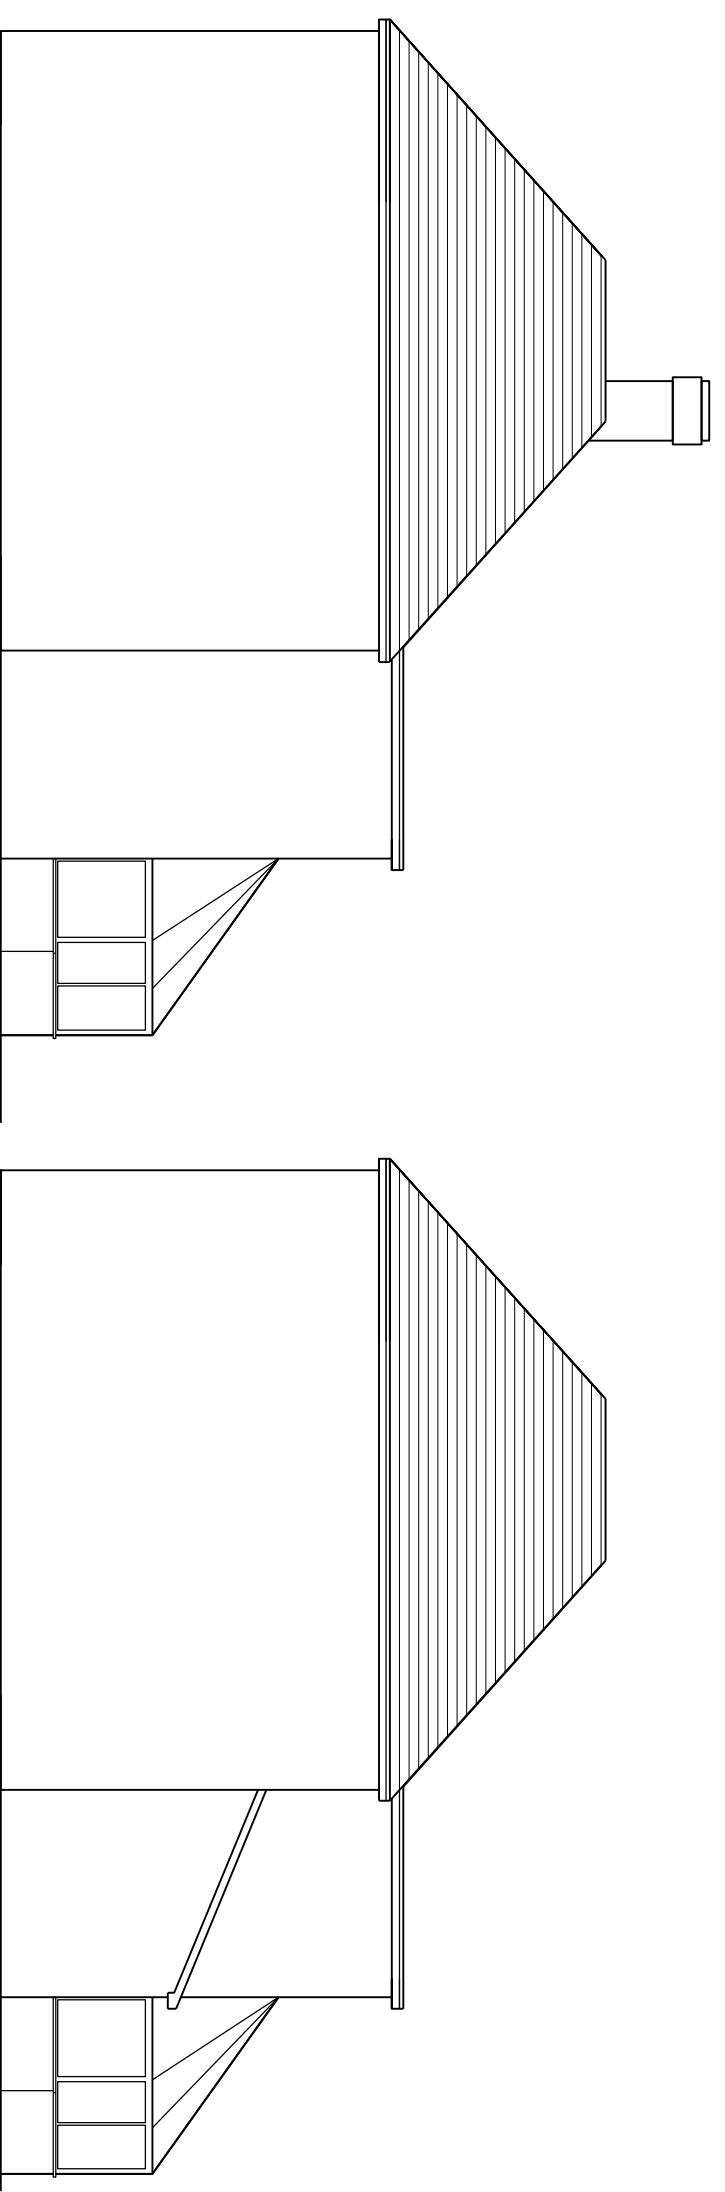

EXISTING AND PROPOSED SOUTH ELEVATION 1:100

HESS-KINCAID-LEACH Architects

WEST WALES OFFICE
GLANRHYD, LLANFAIR
CLYDGAU, LAMPETER
CEREDIGION, SA48 8JU
T/FX: 01570 493408/493695
chess@hess-kincaid.co.uk
kincaid@hess-kincaid.co.uk
W: www.hess-kincaid.co.uk

OXFORD OFFICE
39 RADCLIFFE ROAD
OXFORD, OX4 4BX
T/FX: 01865 249691
pleach@hesskincaidpleach.co.uk
www.hess-kincaid.co.uk

DRAWING TITLE		SITE PLAN AND ELEVATIONS	
PROJECT TITLE		PROPOSED FLATS CONVERSION	
CLIENT	MRS W NUGENT		
DESIGN BY	PVL	PROJECT TO:	
REVIEWED BY		SCALE	AS ANNOTATED
DATE CREATED	07/11/2020	DRAWING NO	P 03
Drawing Name			REVISION