





GROUND FLOOR/ SITE/ BLOCK PLAN

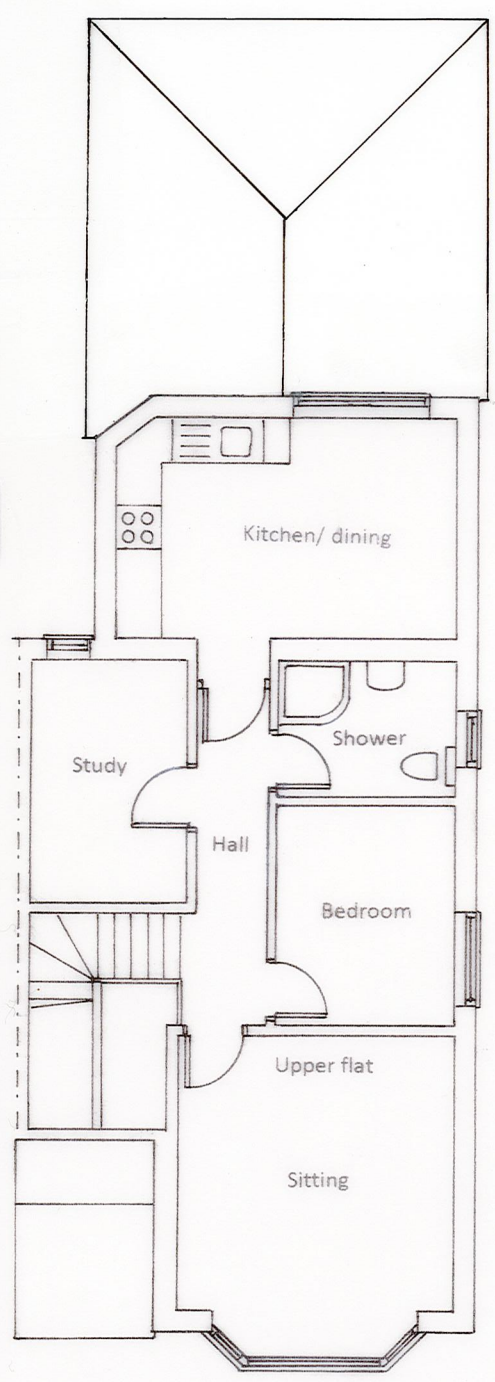

FIRST FLOOR PLAN

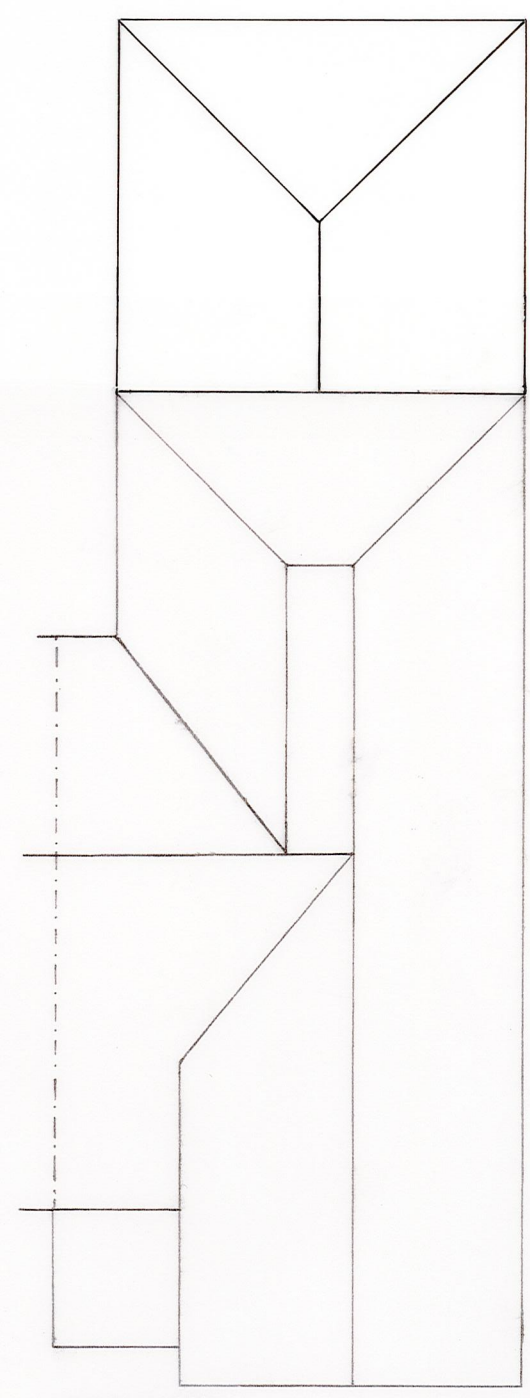

ROOF PLAN

 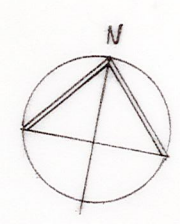

Digby Architectural	
<small>www.digbyarchitectural.co.uk. Robert Tomlinson BA (Hons) Arch / Dip Arch / Dip U.D.</small>	
<small>ADDRESS: 4 Broughton Close, Old Marston, Oxford, OX3 0RQ TEL NOS: 01865 761707 or 07979756918 EMAIL: info@digbyarchitectural.co.uk</small>	
CLIENT: MRS. BALA PATEL	
PROJECT: REAR EXTENSION AT NO. 273 LONDON ROAD, HEADINGTON	
DRAWING: PROPOSED FLOOR PLANS, BLOCK PLAN AND ROOF PLAN	
DATE: FEB. 2021	SCALE: 1:100 @ A3
DRAWING NO.: 273LRH:P01	REVISION: