


EXISTING FIRST FLOOR

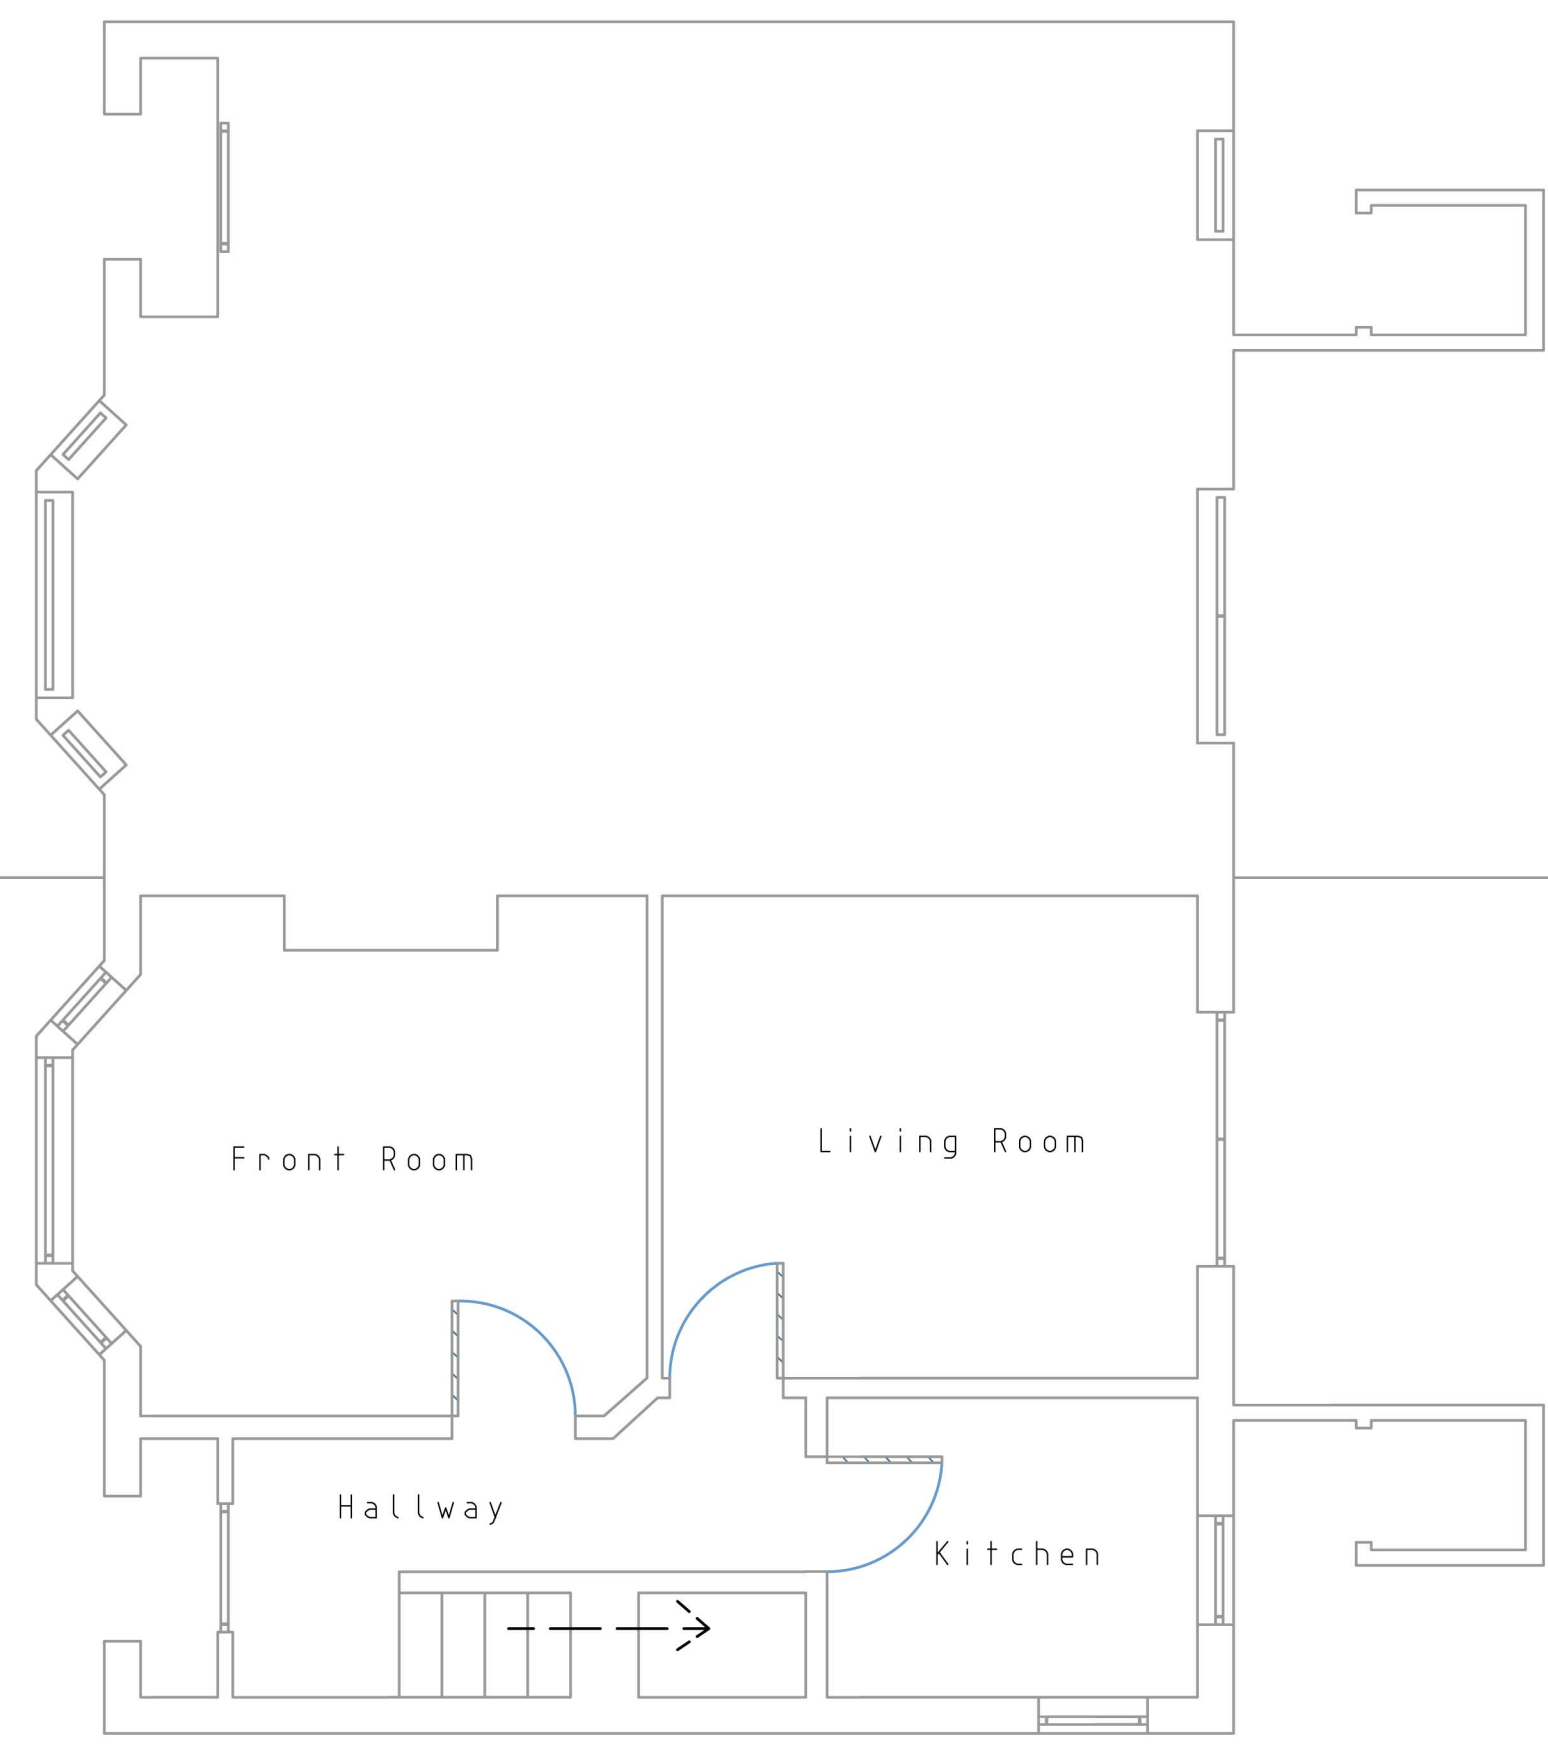

EXISTING GROUND FLOOR


17 KELBURNE ROAD

19 KELBURNE ROAD


Boundary Fence

Property Boundary

N4

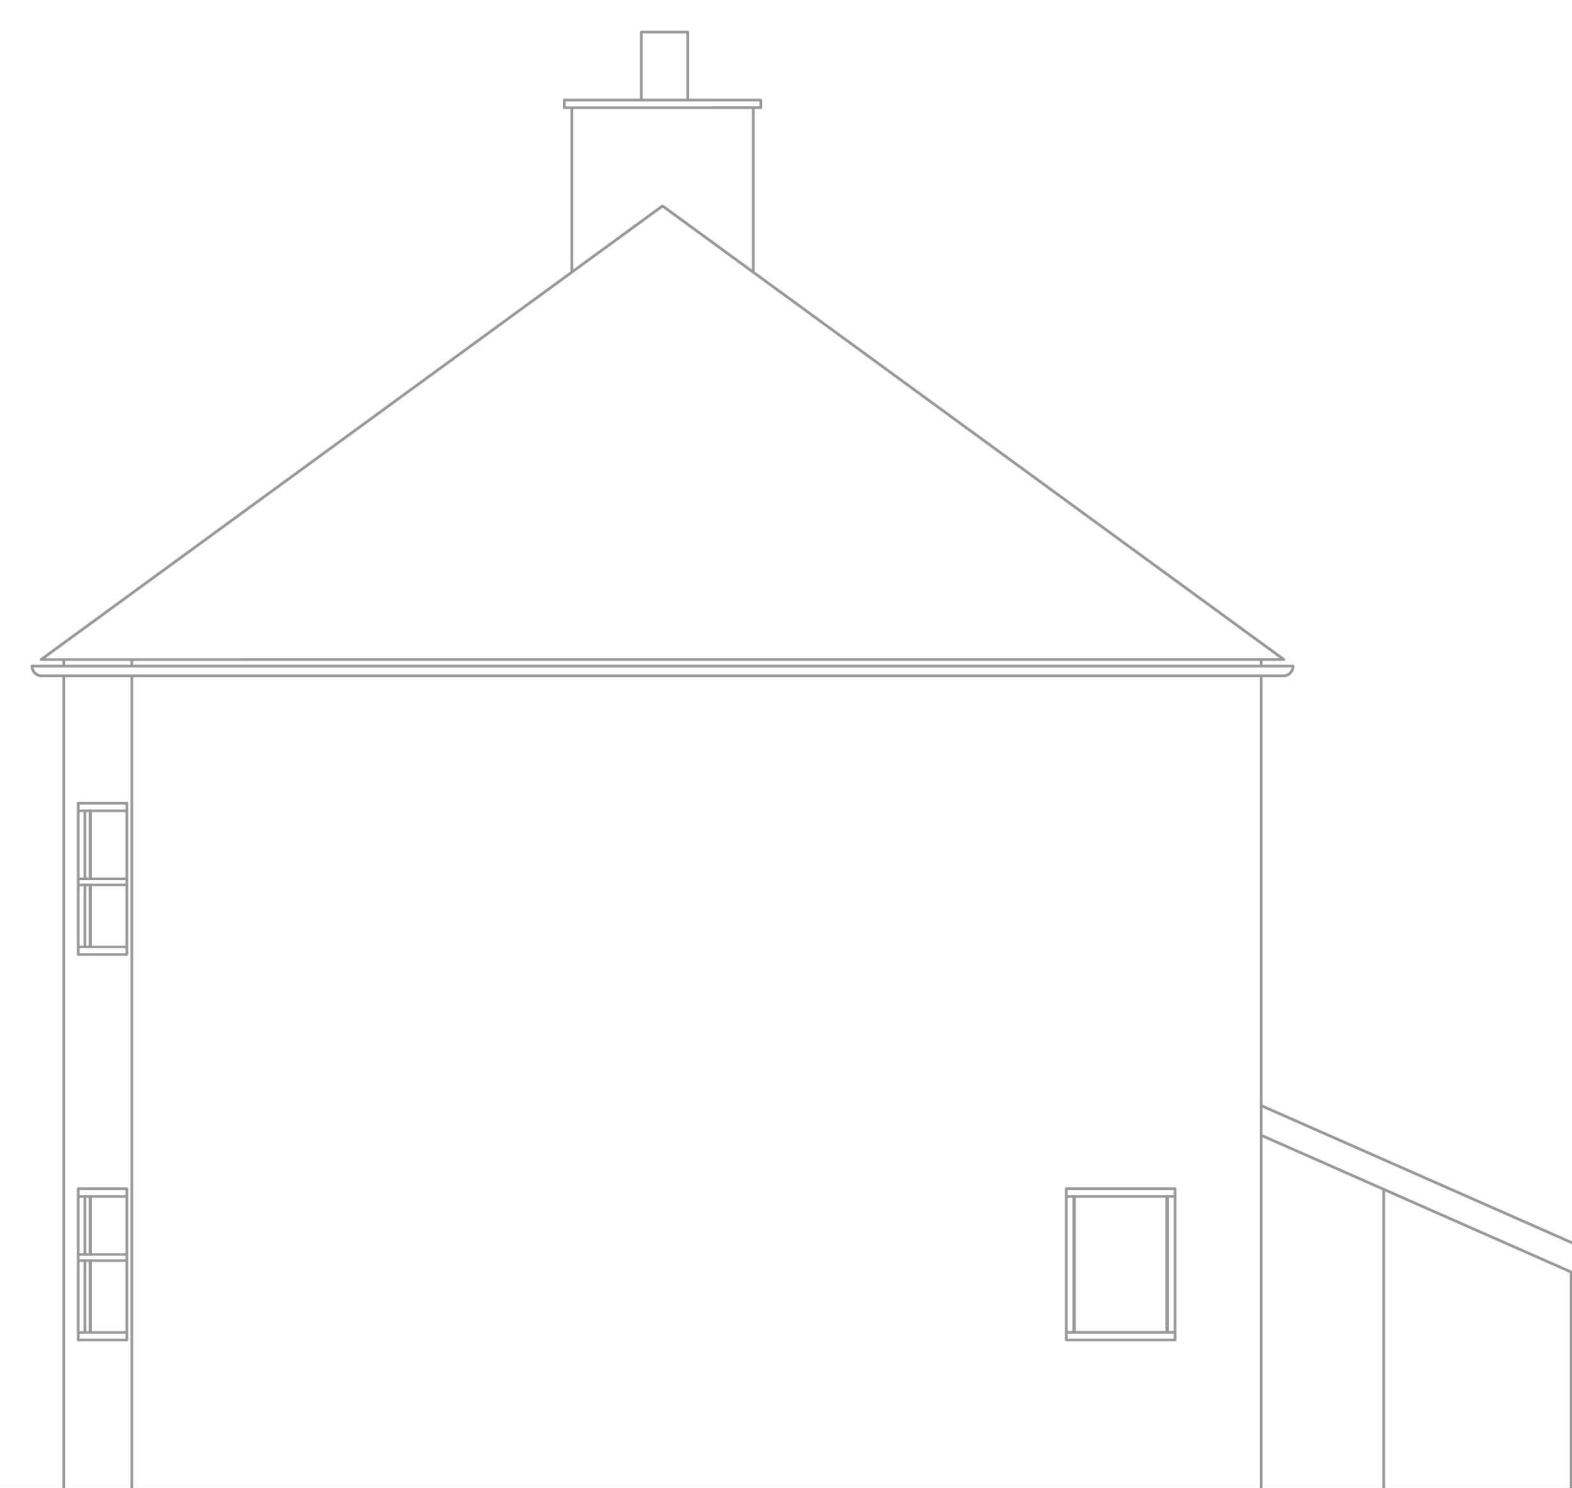

EXISTING WEST ELEVATION

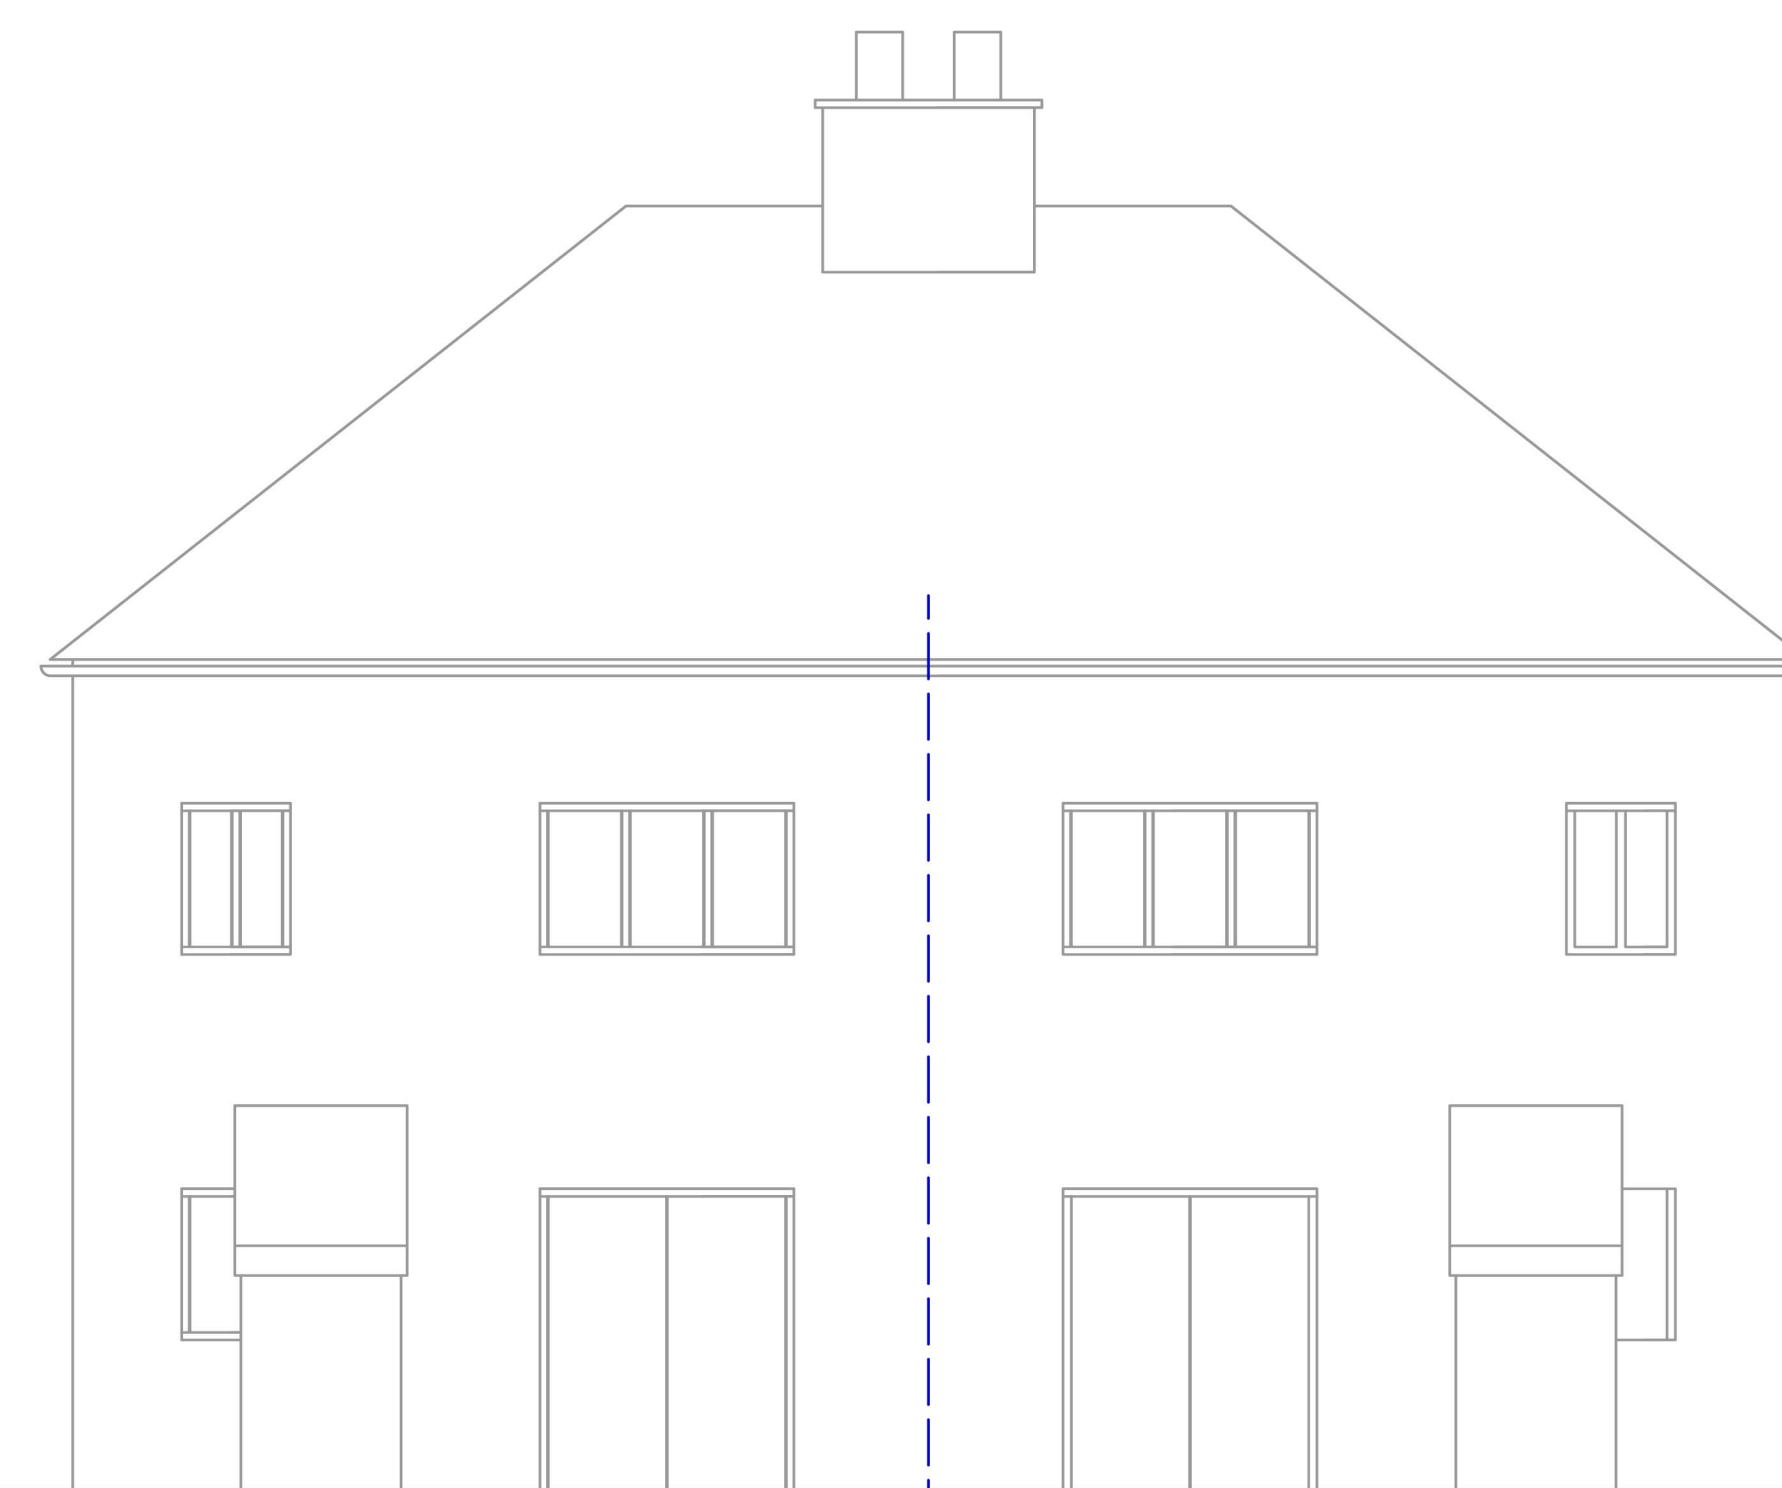


19 KELBURNE ROAD

17 KELBURNE ROAD

EXISTING SOUTH ELEVATION

Boundary

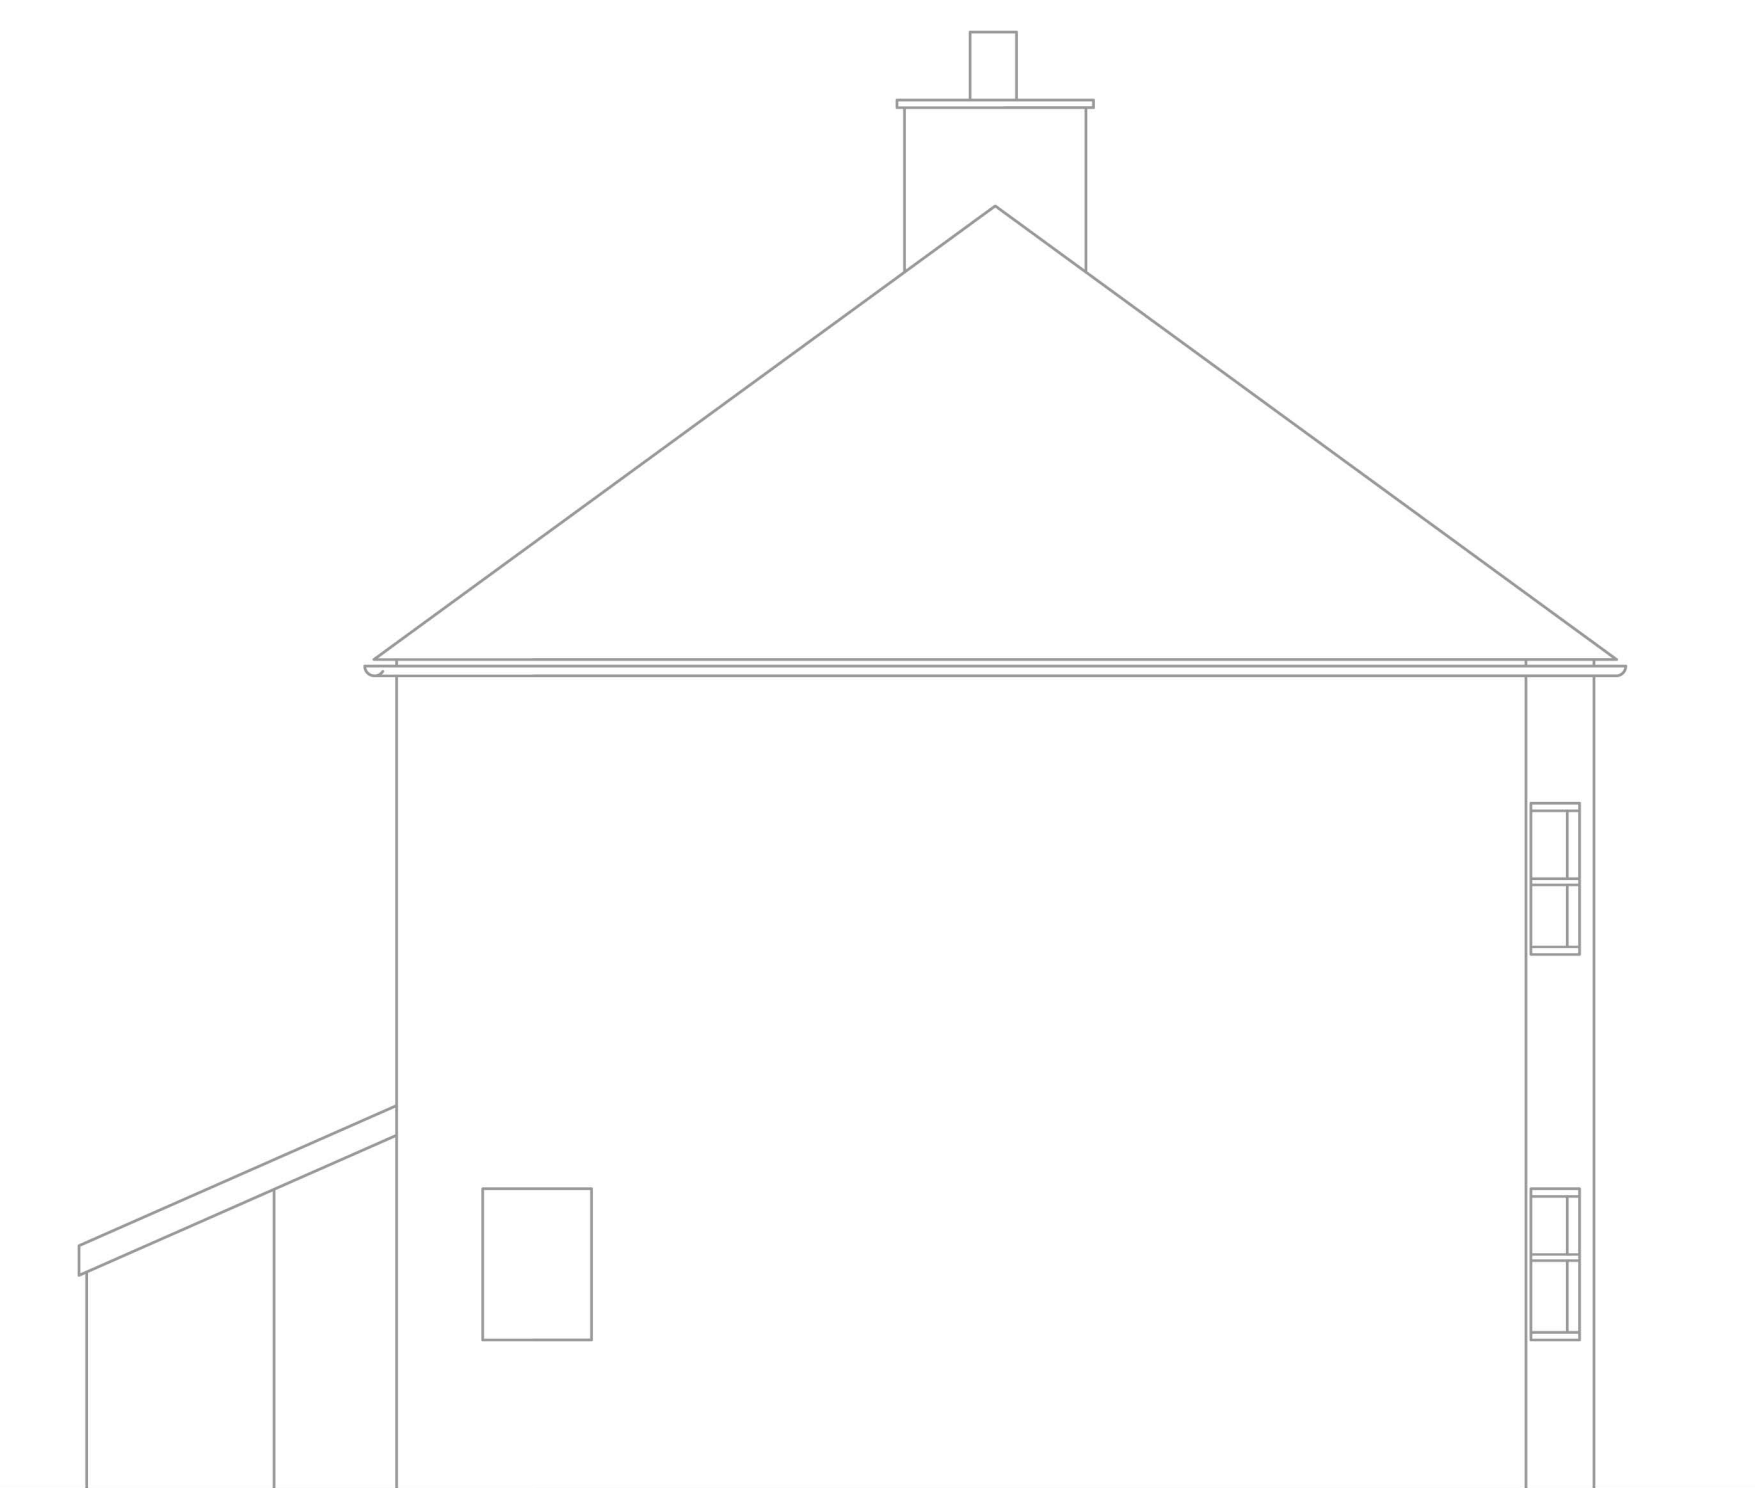

EXISTING EAST ELEVATION

J Crook  
OxBo Property Ltd.

**PROJECT**  
Proposed Rear Extension

**DRAWING**  
Existing Plans and Elevations

**SITE ADDRESS**  
19 Kelburne Road  
Oxford  
OX4 3SQ

SCALE 1:50 @A0  
Date NOV 2020  
DRAWING NO 0001/A

