



St. Peter's Road

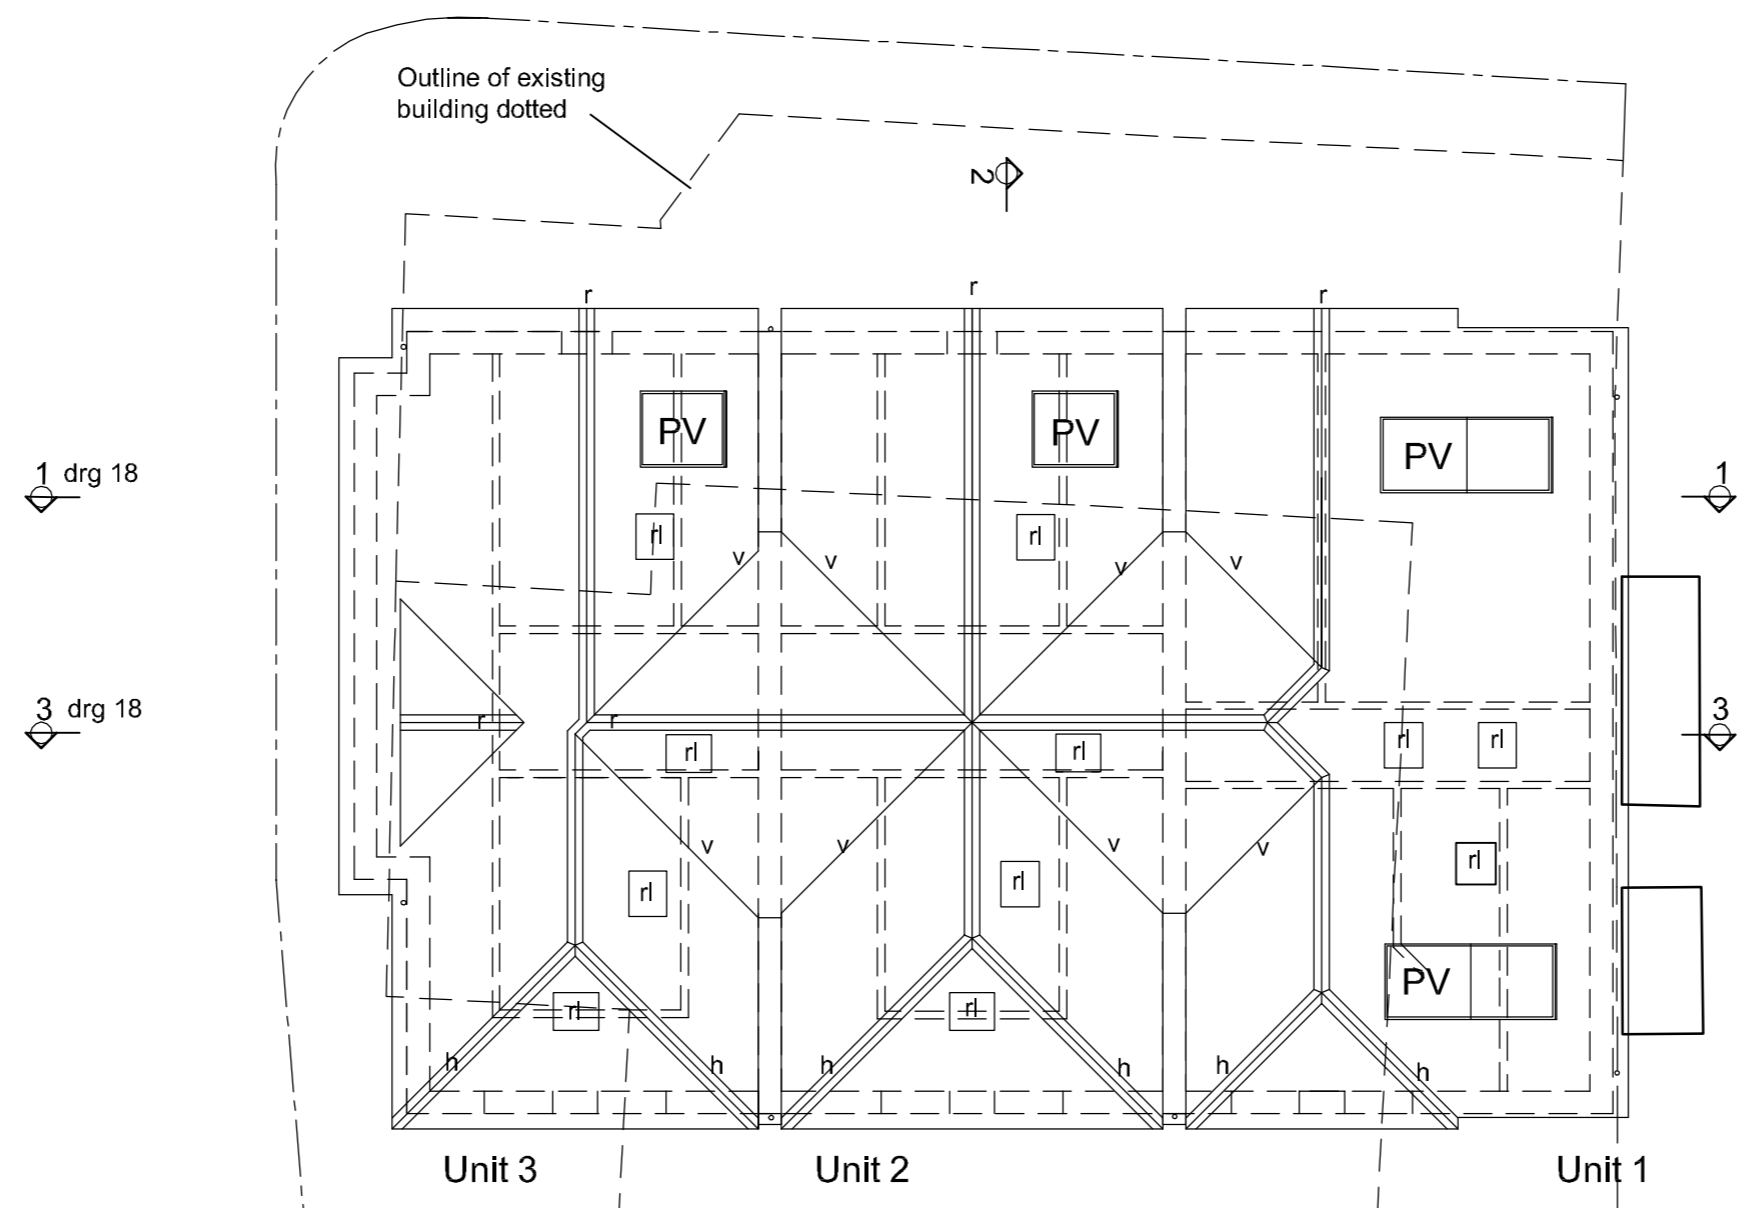

Roof Plan

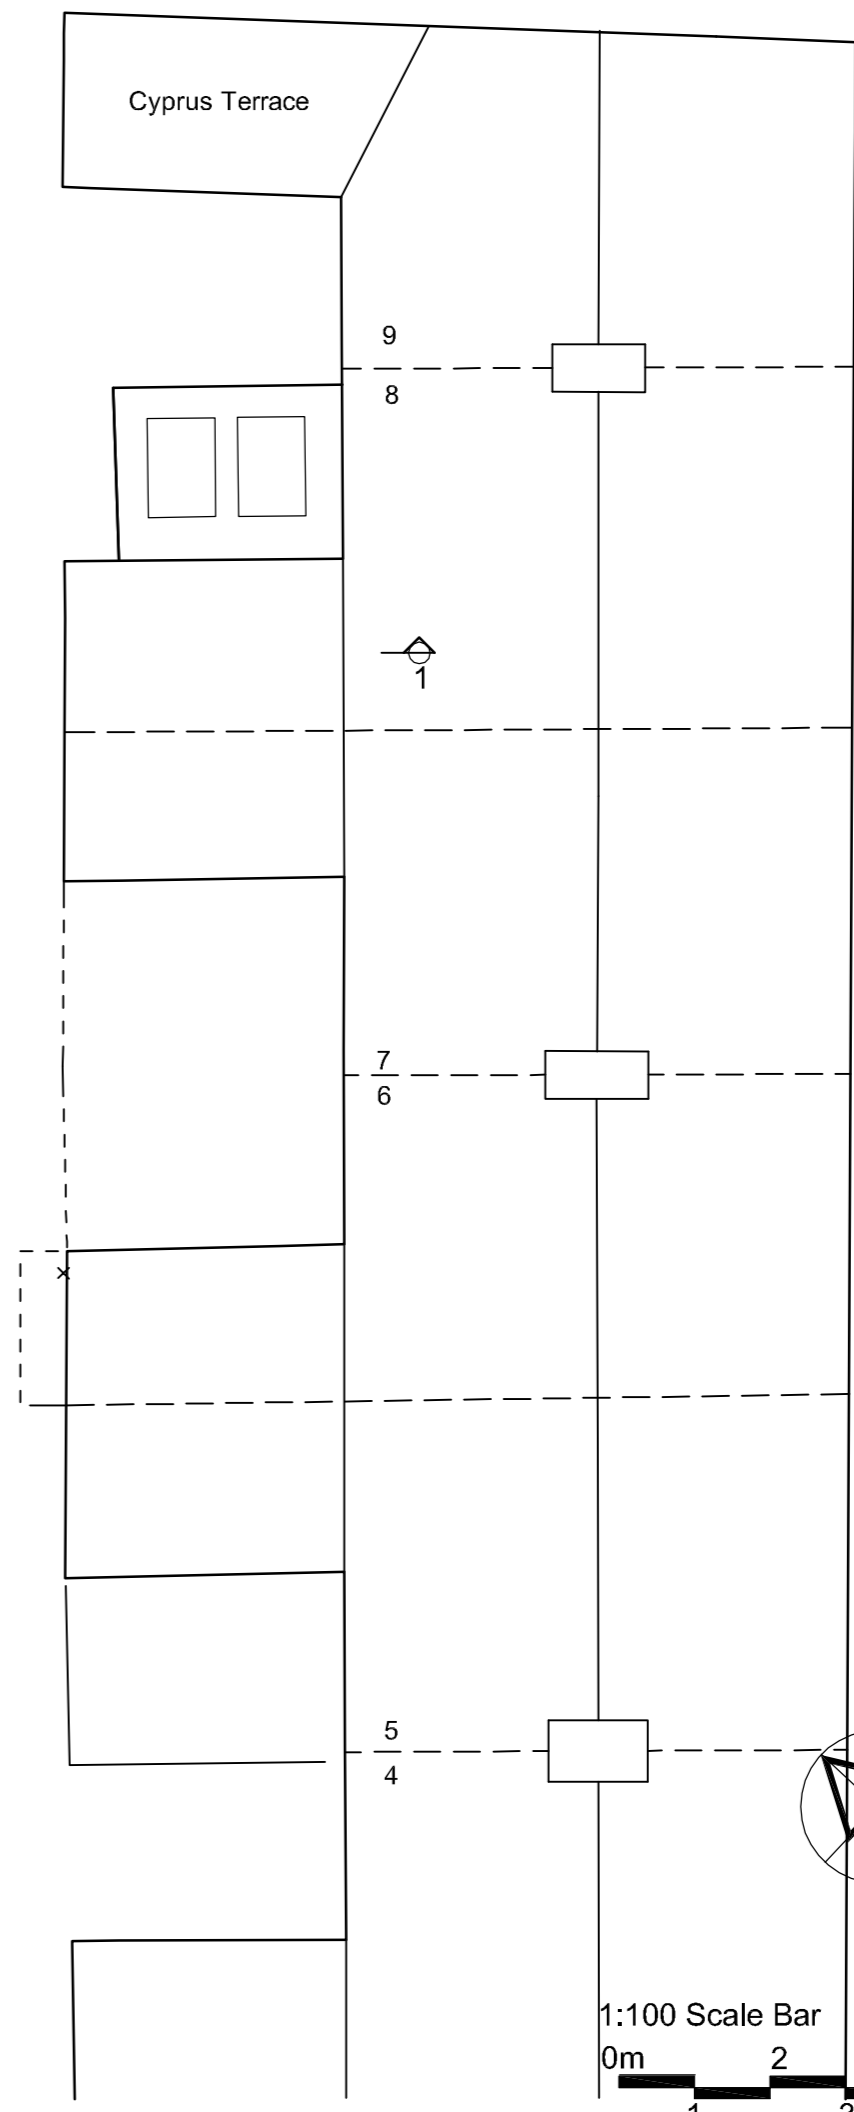

**NOTES**

**KEY**

PV = Photovoltaic panel

**REVISIONS**

**REV A 25 03 20**  
Minor additions

**REV B. 20 04 20**  
Further additions.

**REV C. 24 08 20**  
Roof plan to Unit 3 revised to suit revised floor plan to second floor

**Project**  
2 St. Peter's Road  
Upper Wolvercote  
Oxford OX2 8AU  
Demolition Of Existing Shop, Store, Flat over & Outbuildings.  
Construct 3 no. Dwellings with off street parking.

**Client**  
Mr Naresh Kotak

**Drawing**  
Site Plan With Roof plans  
As proposed

Scale 1:100 @ A2  
Date February 2020

Drawing No.  
**20 01 15**  
rev C

**Aubrey P. King**  
Chartered Architect  
43 Hamilton Road  
Oxford  
OX2 7PY  
Tel 07876 526706