

Dimensions to be verified on site
 DO NOT SCALE FROM THIS DRAWING.
 Any areas indicated on this drawing are for guidance only. No responsibility is taken for their accuracy.

This drawing is the property of **Design Workshop Consultant Ltd** Copyright is reserved by them and the drawing is issued on the condition that it is not copied, reproduced, retained or disclosed to any unauthorized person, either wholly or in part without the consent in writing of **Design Workshop Consultant Ltd**

Site Address:

64, Asquith Road,
 Oxford,
 OX4 4RJ


Title:

Existing Elevations



Scale: 1:100

Paper Size: A3


Rev	Date	Comments

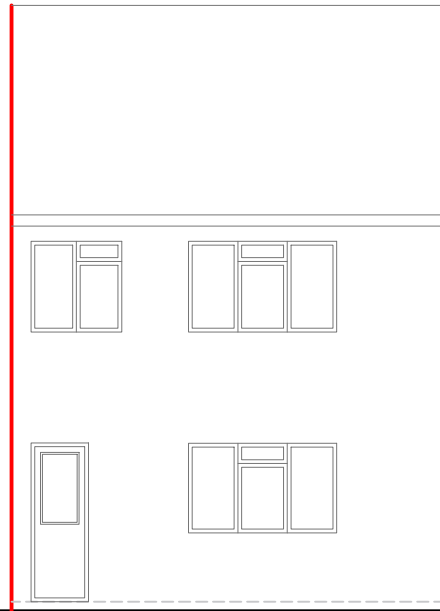



Front Elevation

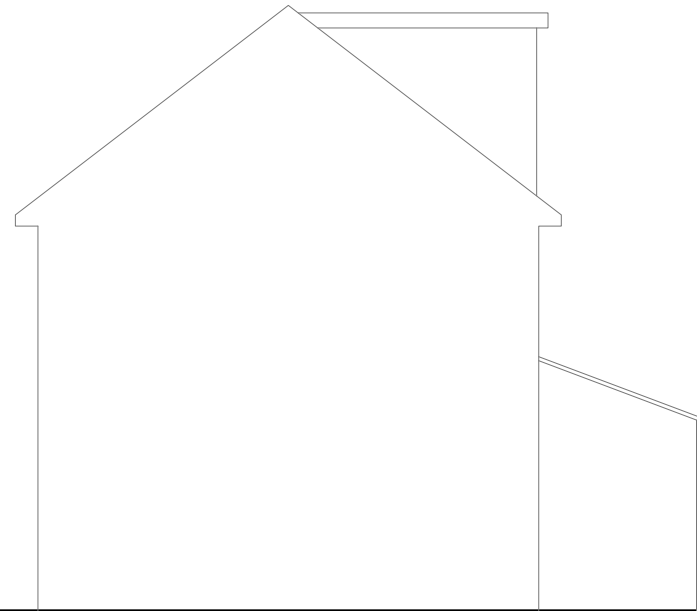 

Side Elevation

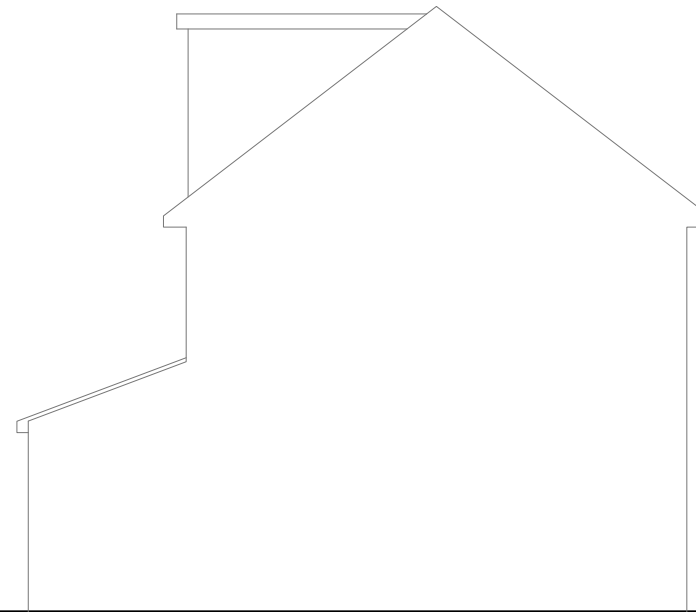

Side Elevation

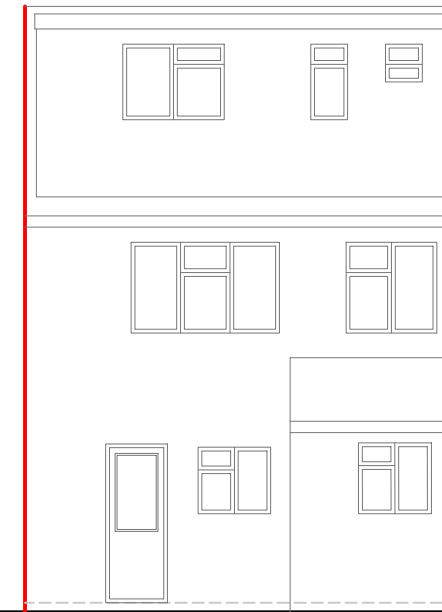 

Rear Elevation



Drawn By: VP
 Job Ref: 21014D
 Date: Feb 2021
 Drawing No. PA - 02