



NOTES


1. Do not scale this drawing - work to figured dimensions only.
2. If in doubt, ask
3. All dimensions are in millimetres unless stated otherwise.
4. Drawings to be read in conjunction with all other relevant drawings & specifications.
5. Any queries or variations relating to the information shown on this drawing should be reported to Engineer.

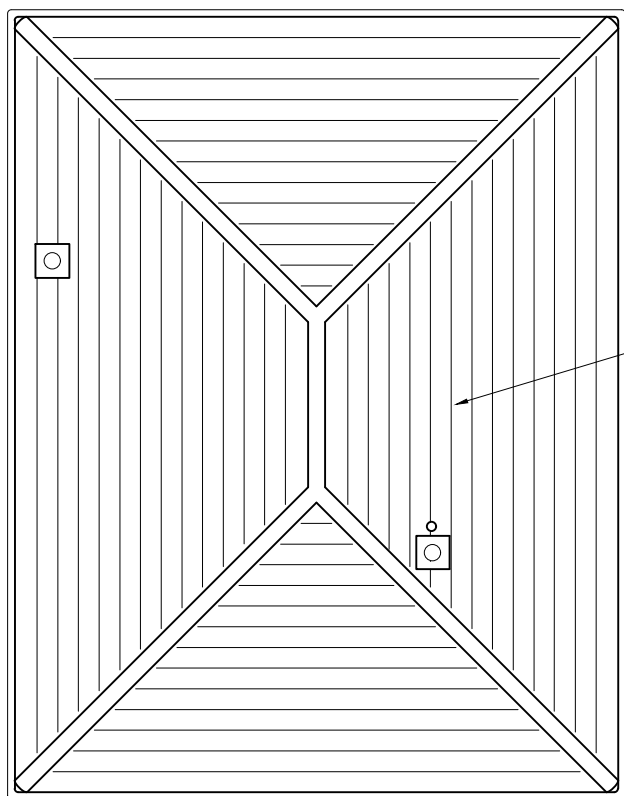

EXISTING ROOF PLAN

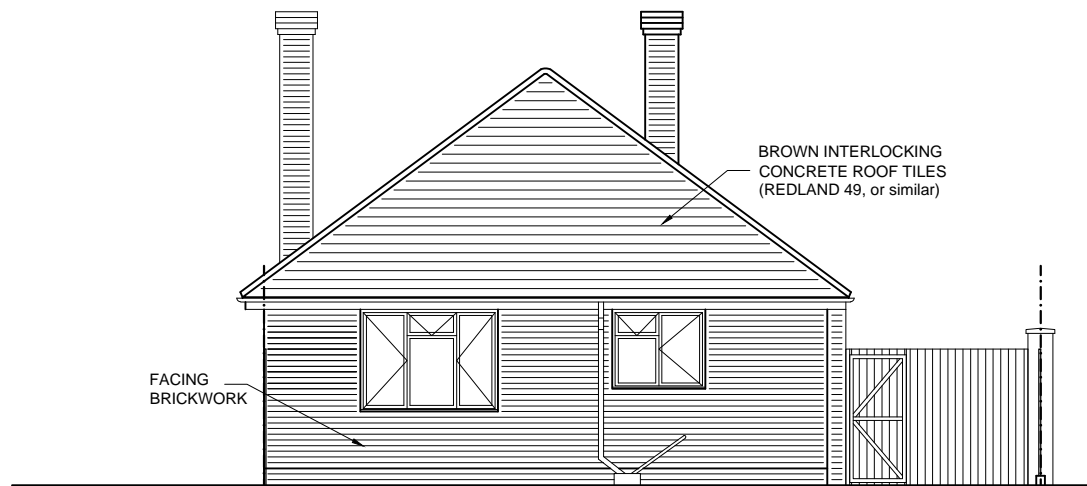


EXISTING REAR (NORTH) ELEVATION

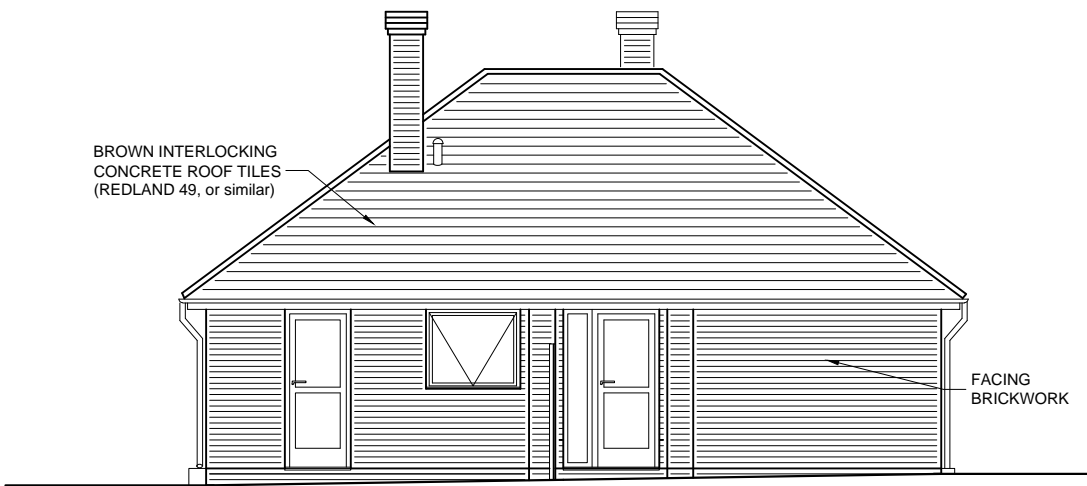


EXISTING SIDE (WEST) ELEVATION




EXISTING FRONT (SOUTH) ELEVATION

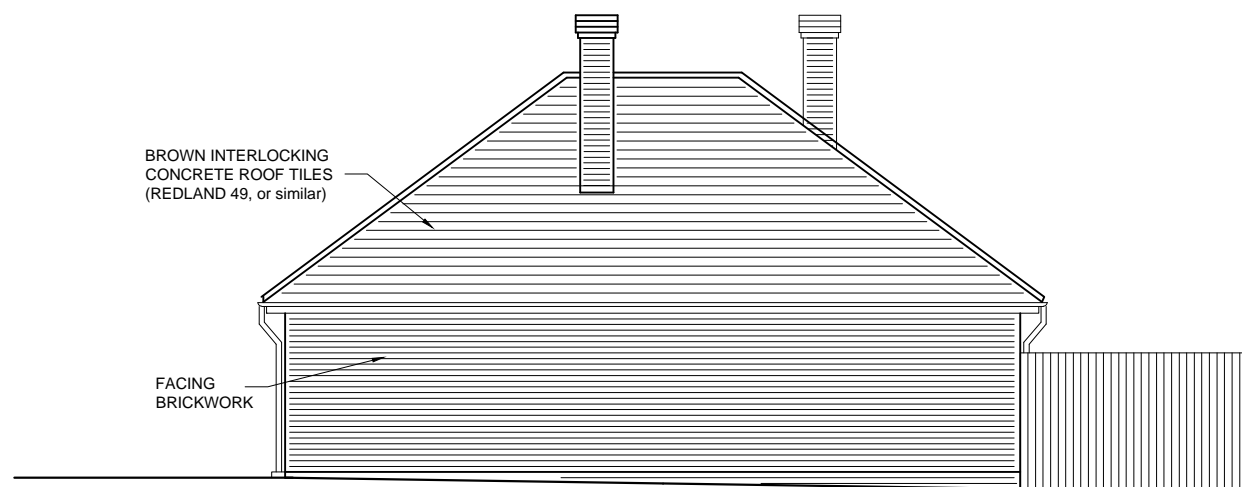


EXISTING SIDE (EAST) ELEVATION

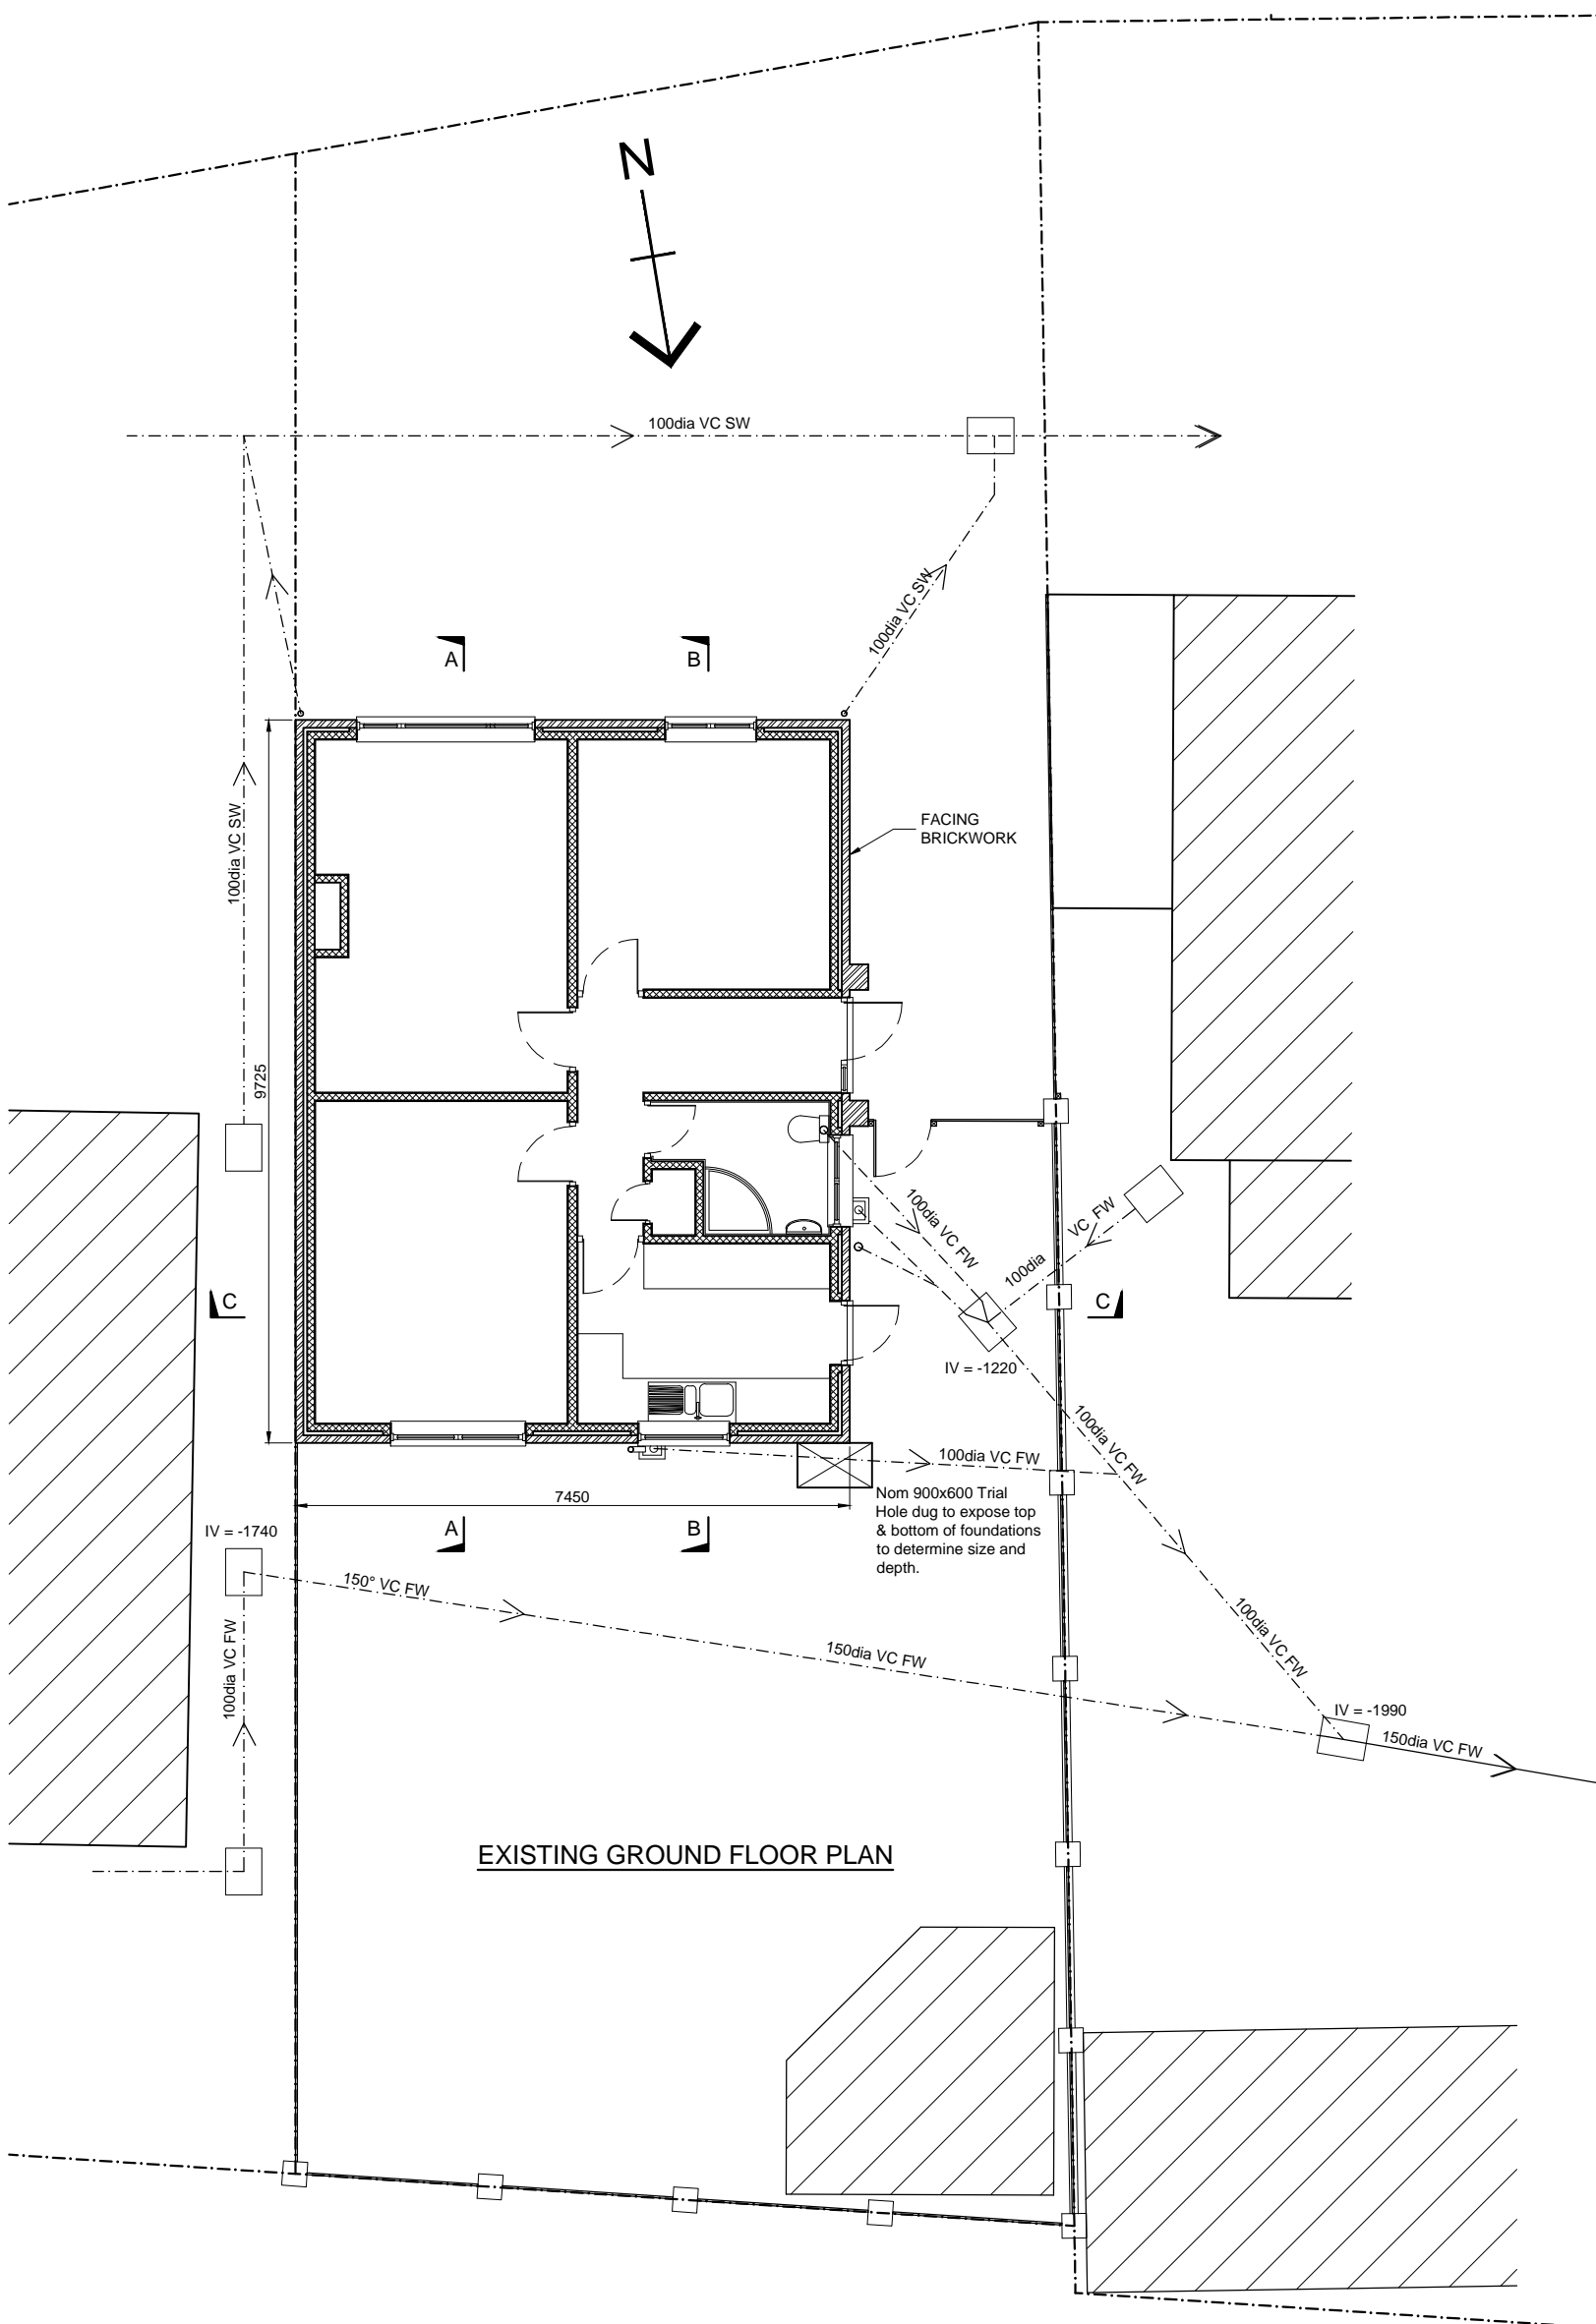


EXISTING GROUND FLOOR PLAN

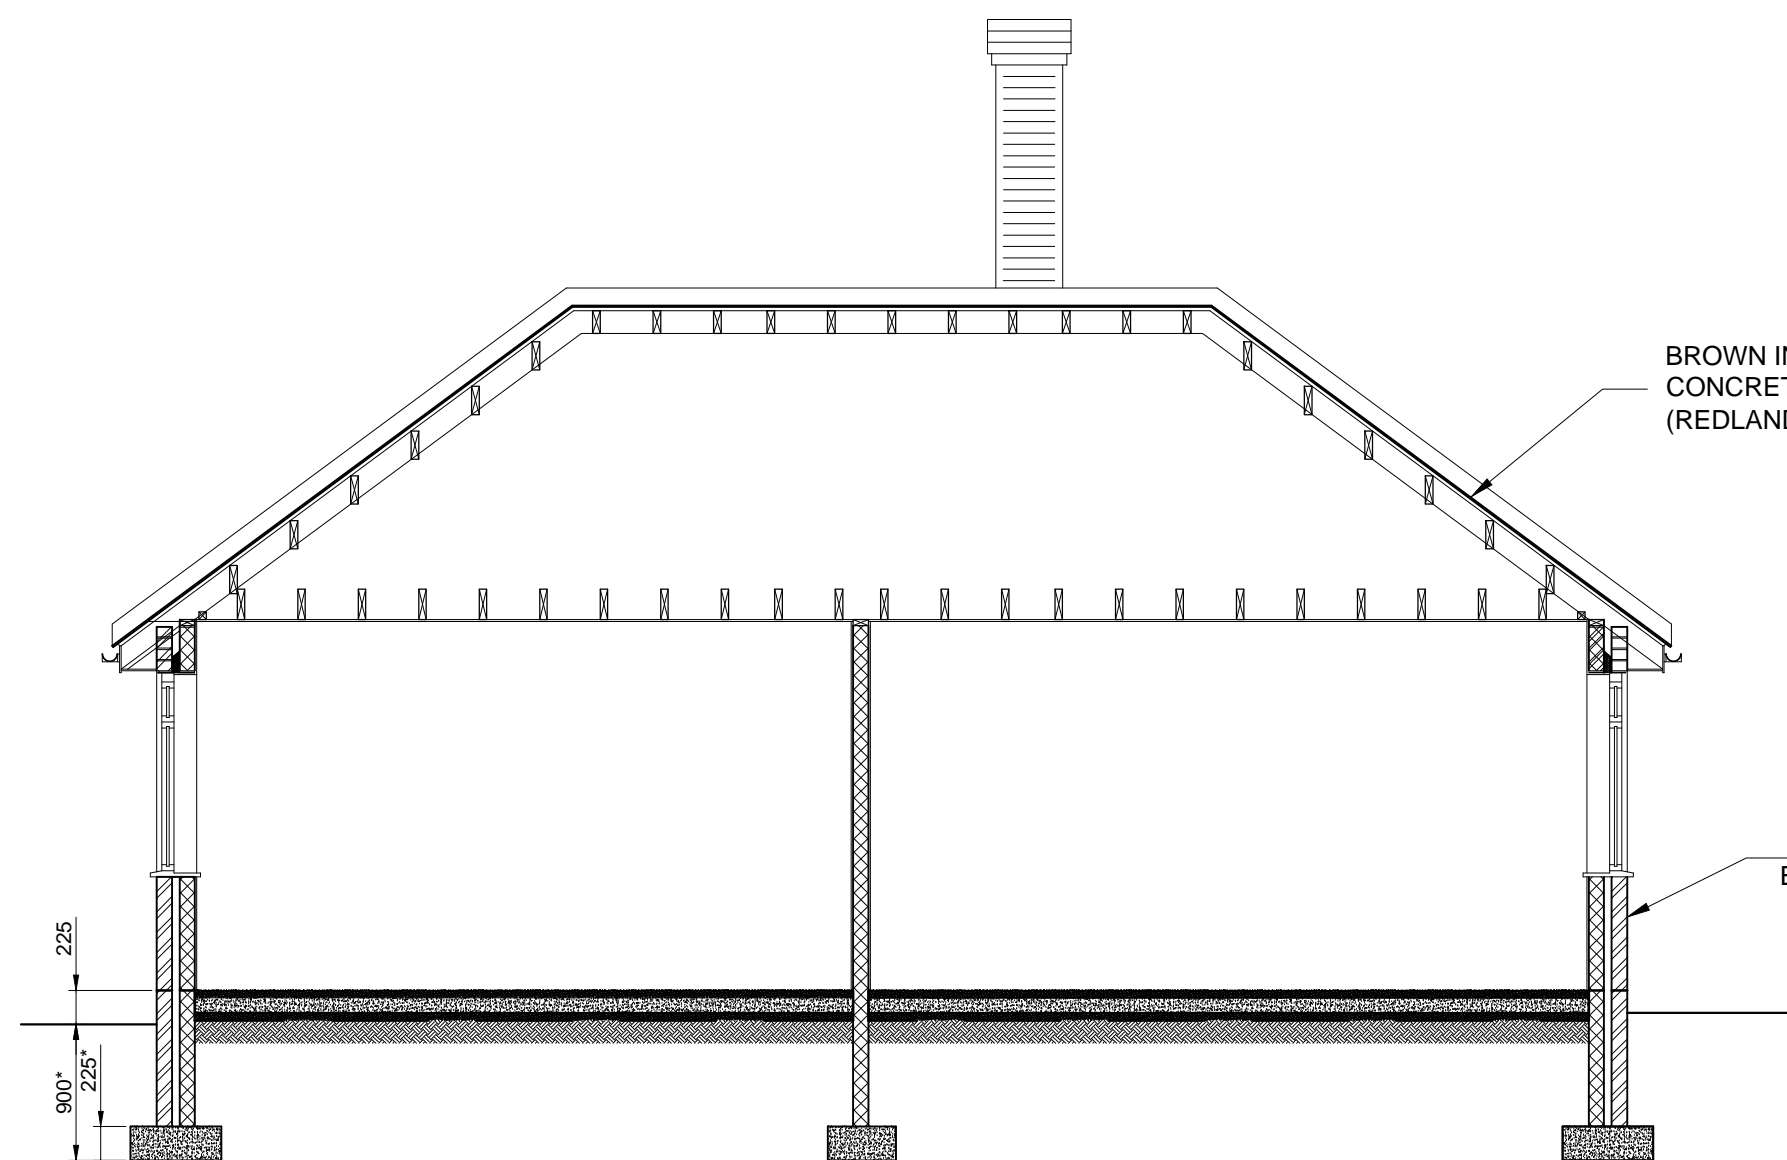

EXISTING SECTION A - A

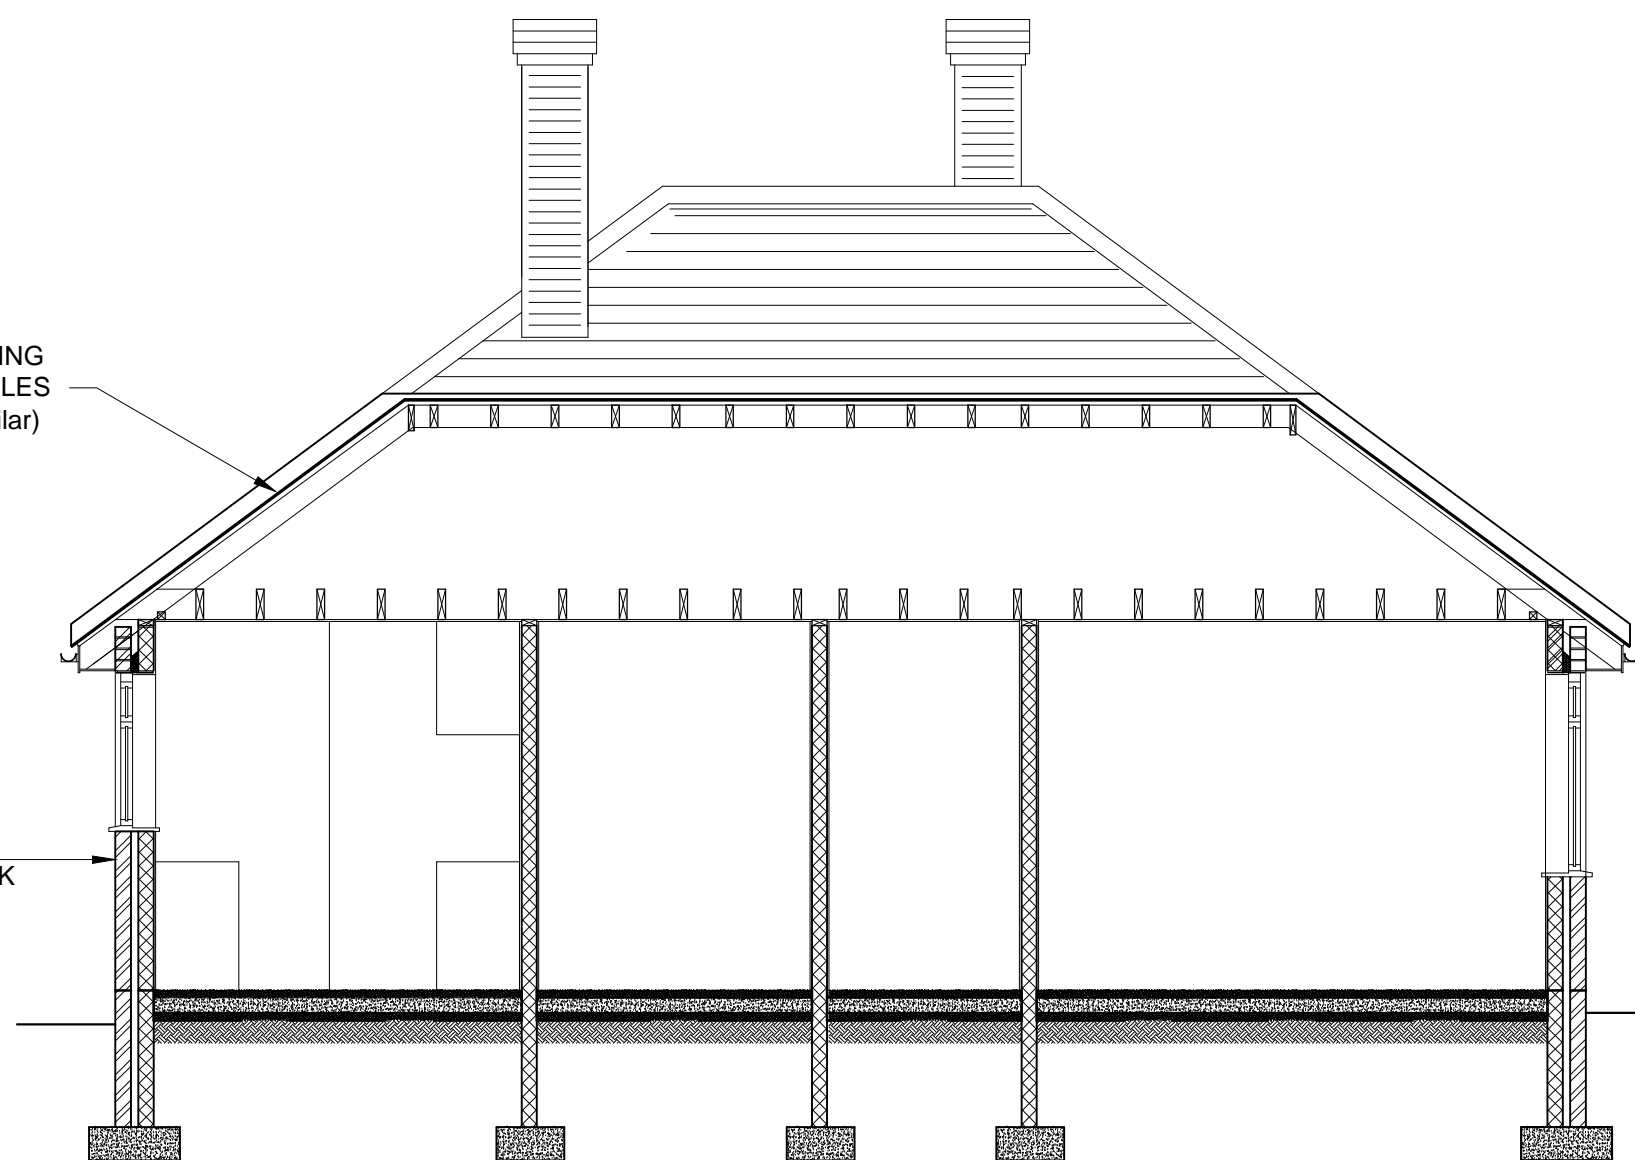

EXISTING SECTION B - B

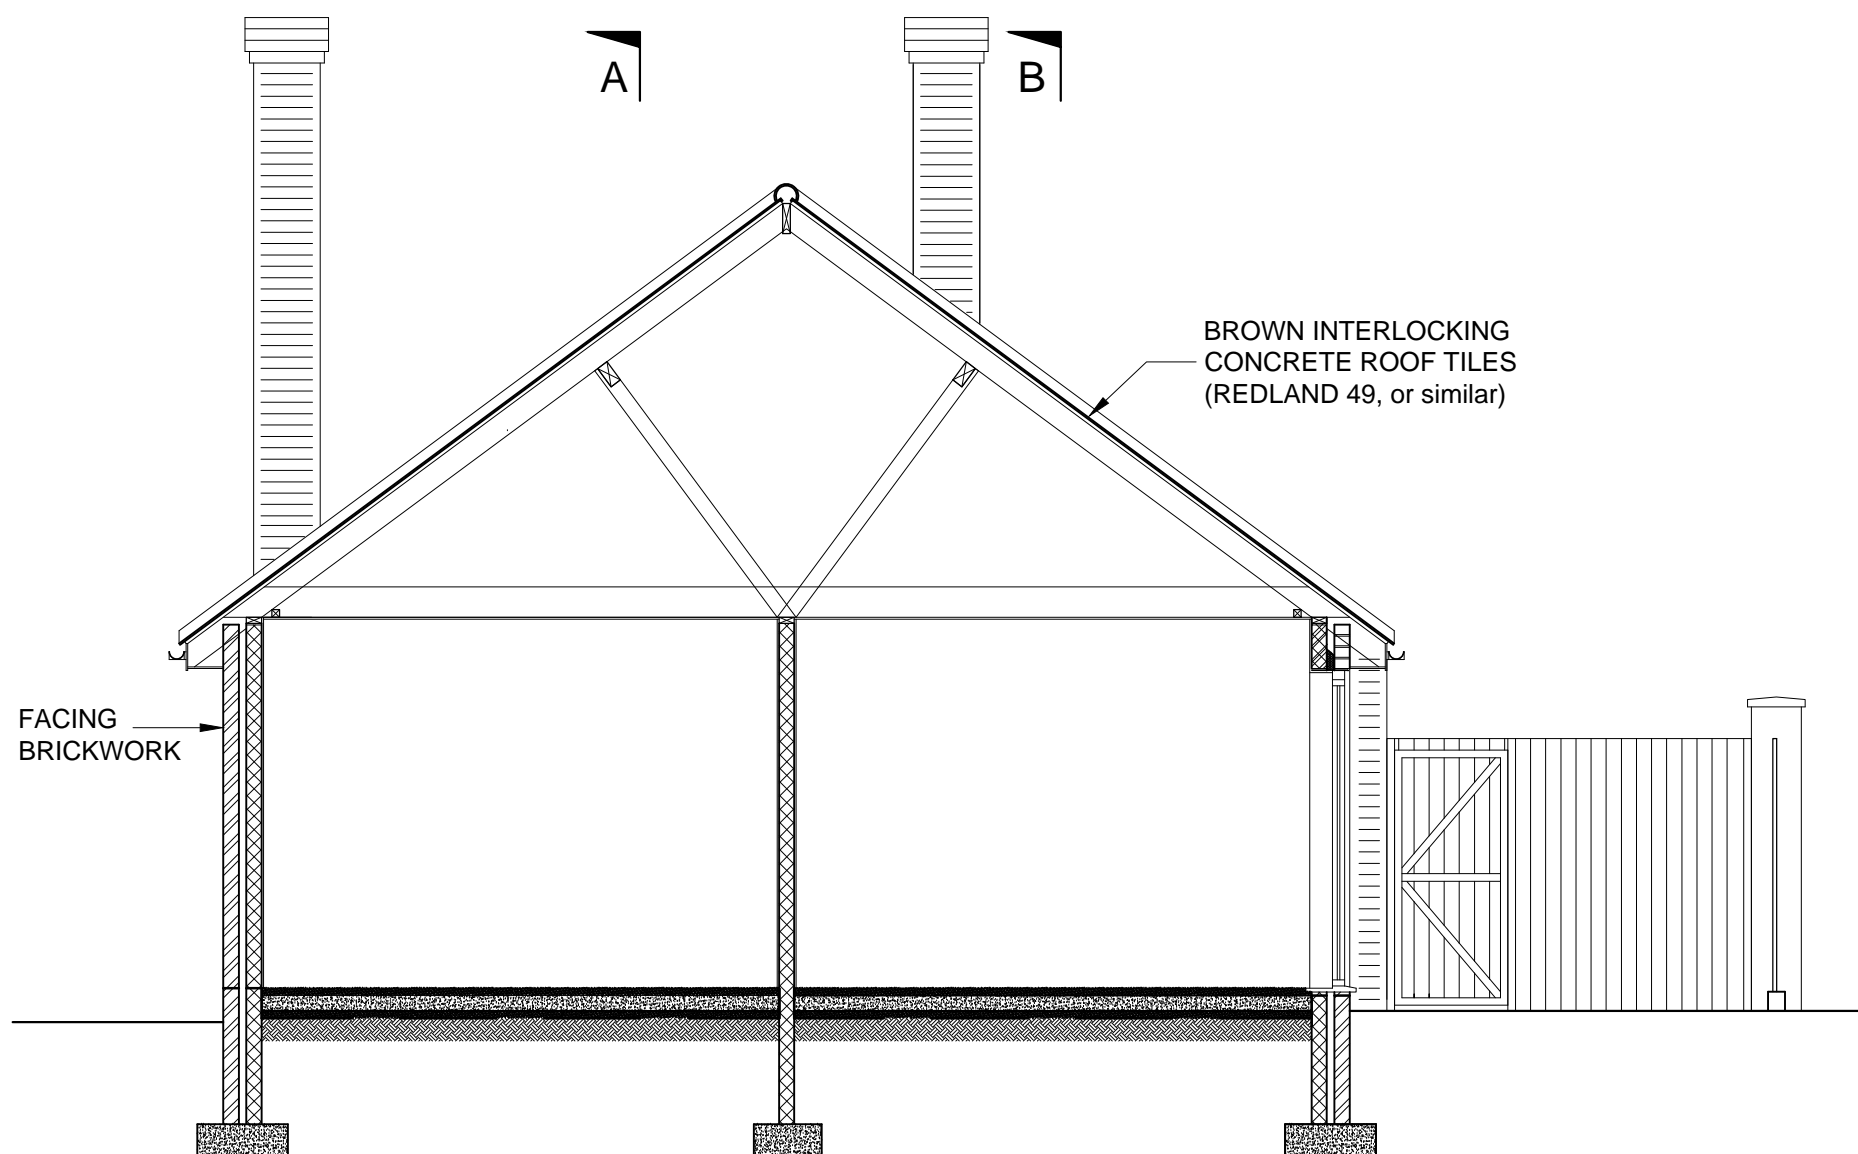

EXISTING SECTION C - C

P1	25.02.21	PRELIMINARY SCHEME	TGM
REV	DATE	DESCRIPTION	BY
Revision			
Preliminary			
Project			
EXTENSION TO REAR OF 6, NURSERY CLOSE, TONBRIDGE, TN10 4JJ			
Title			
EXISTING GENERAL ARRANGEMENTS :			
SCALE:		DRAWN BY:	
1:100 & 1:50 @ A1		TGM	
DATE:		CHECKED BY:	
25.02.2021		PB	
ORG No:		REV:	
TGM 1920 / 01		P1	