


SITE PLAN SHOWING: PROPOSED GARAGE IN RELATION
NEIGHBOURS HEDGE/TREES

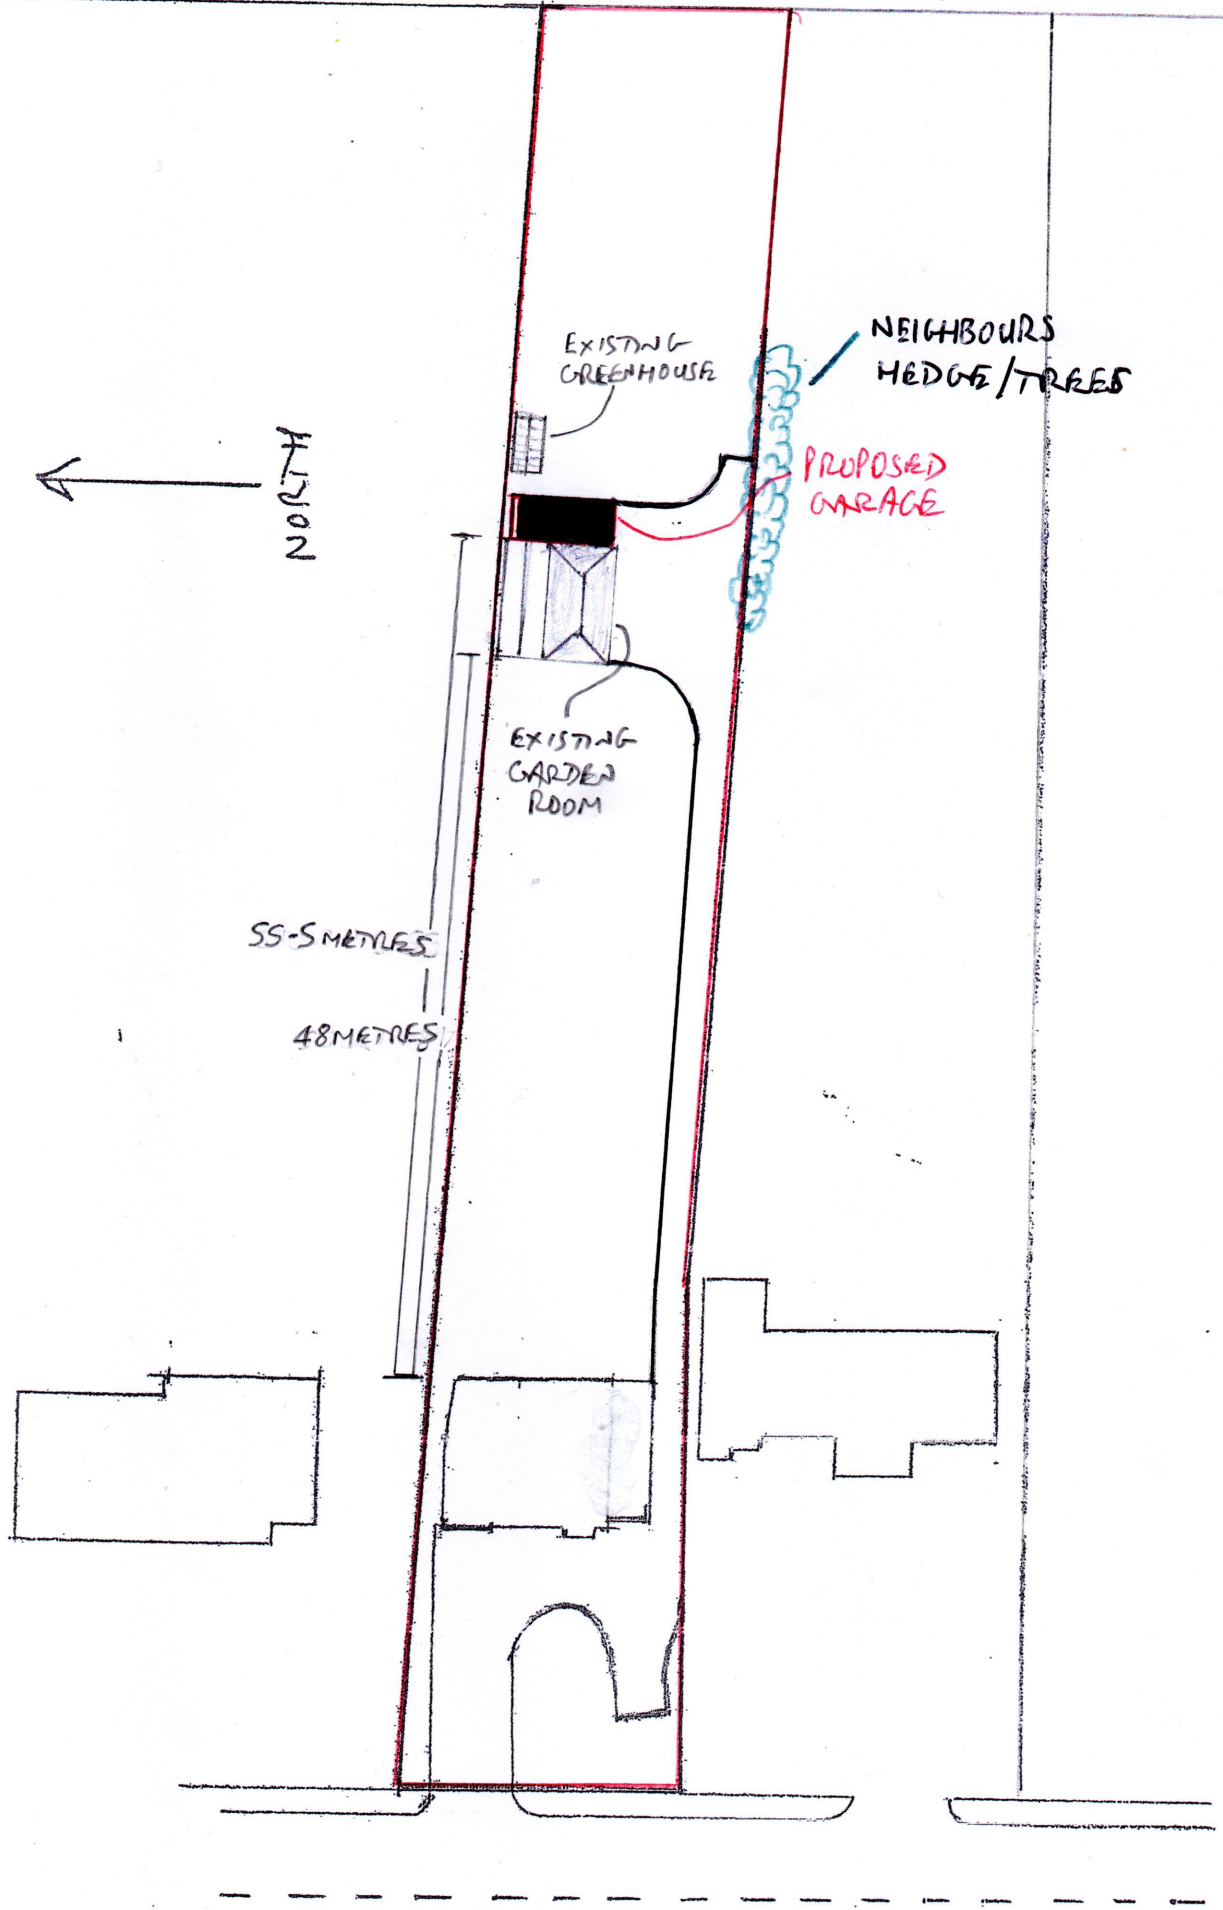

SITE PLAN SCALE 1:500