


Notes

Do not scale, use figured dimensions only.

All dimensions to be verified on site prior to the commencement of any work or the production of any shop drawing. All discrepancies to be reported to the Architect.

This drawing is to be read in conjunction with all related Architects and Engineers drawings and any other relevant information including the designer(s) residual hazard schedule and other pre-construction information before commencement of any works on site.

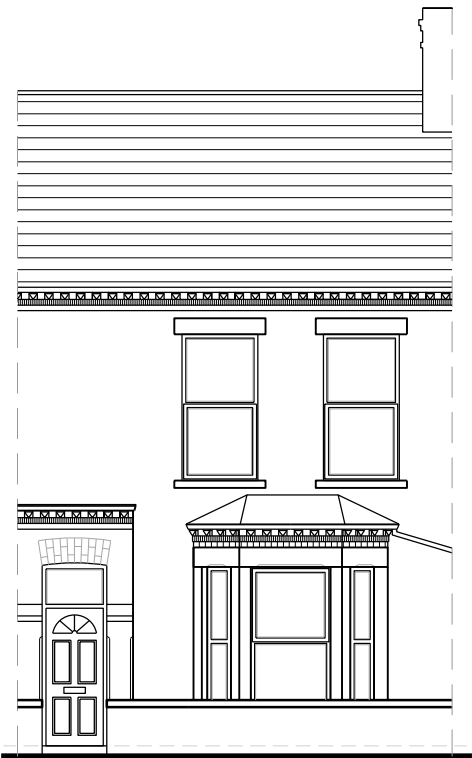


EXISTING FRONT ELEVATION




EXISTING REAR ELEVATION




EXISTING SIDE ELEVATION

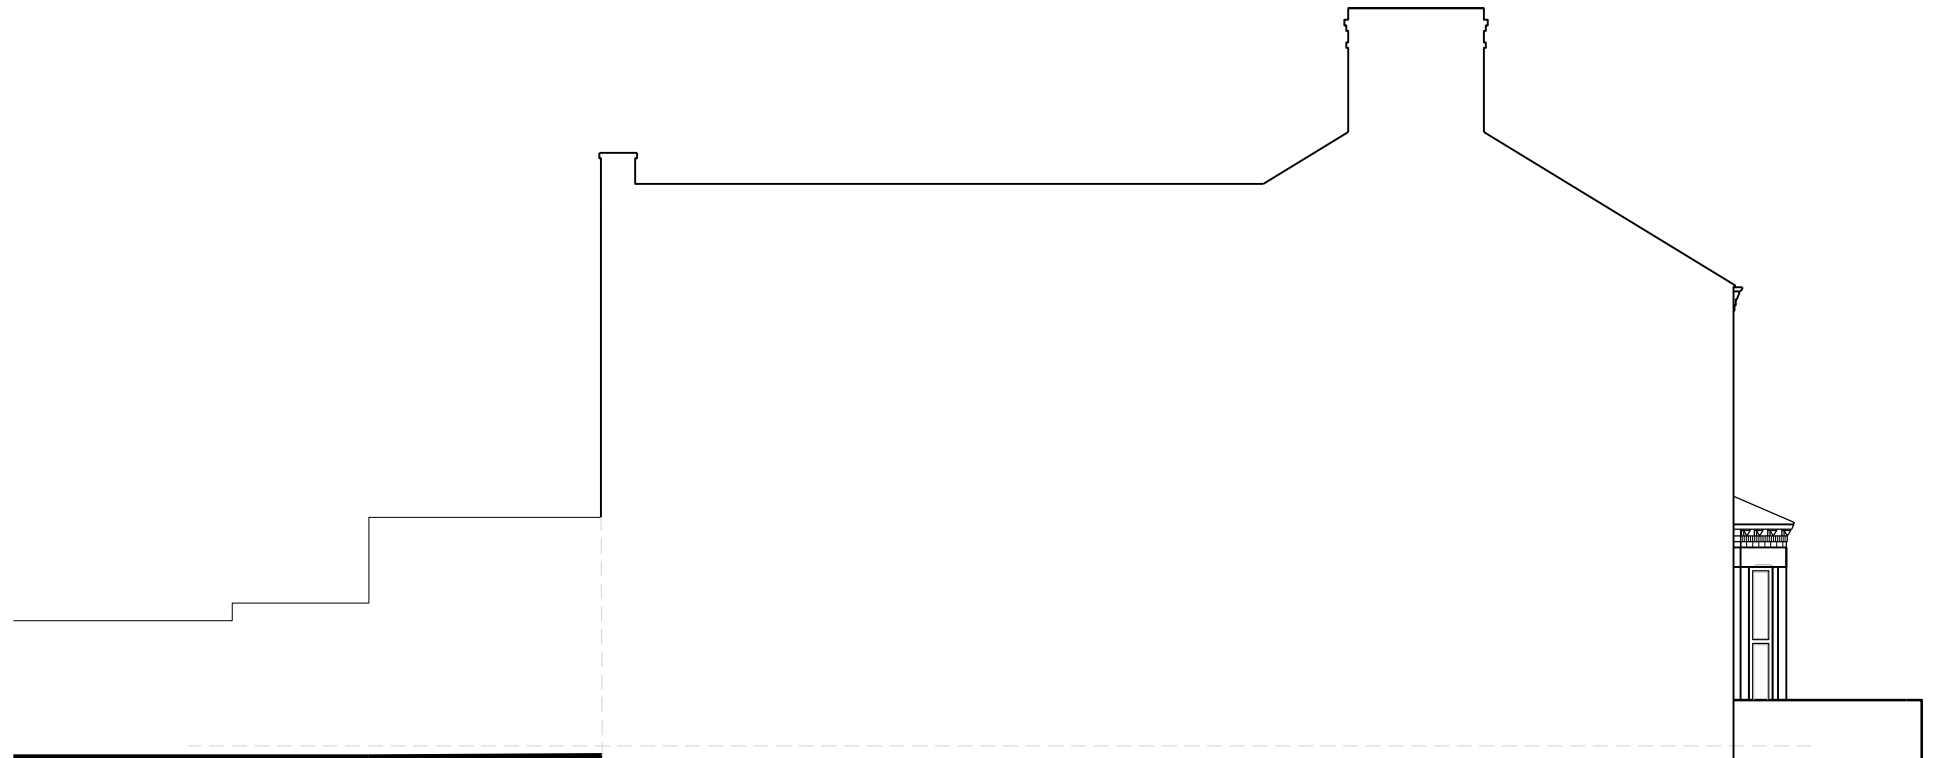

EXISTING SIDE ELEVATION

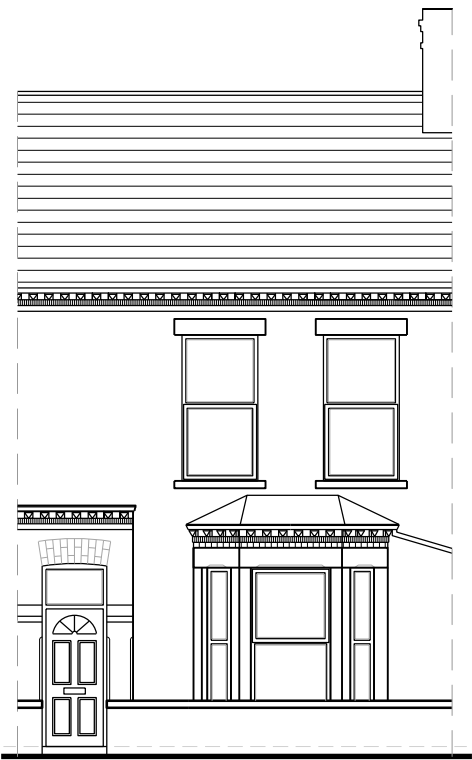


PROPOSED FRONT ELEVATION

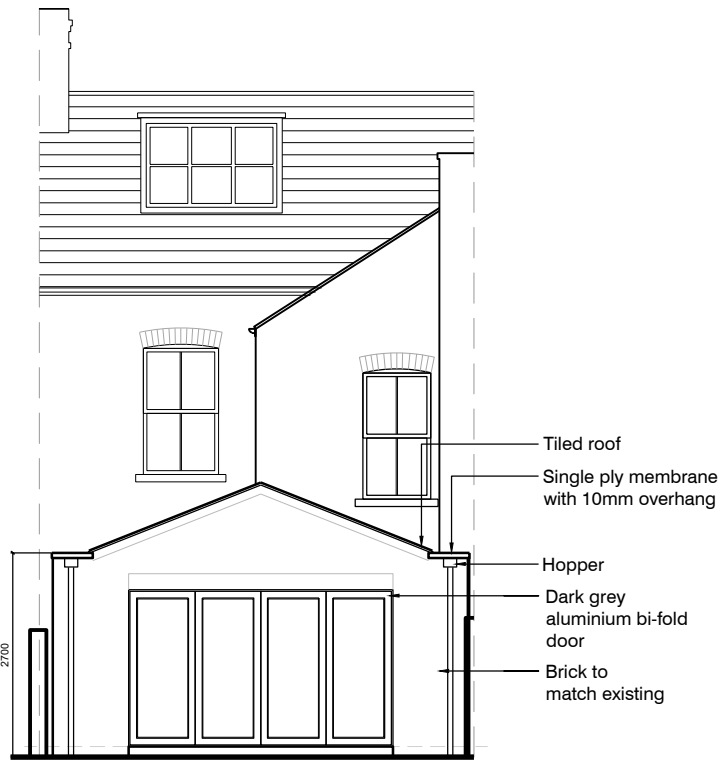


PROPOSED REAR ELEVATION



PROPOSED SIDE ELEVATION

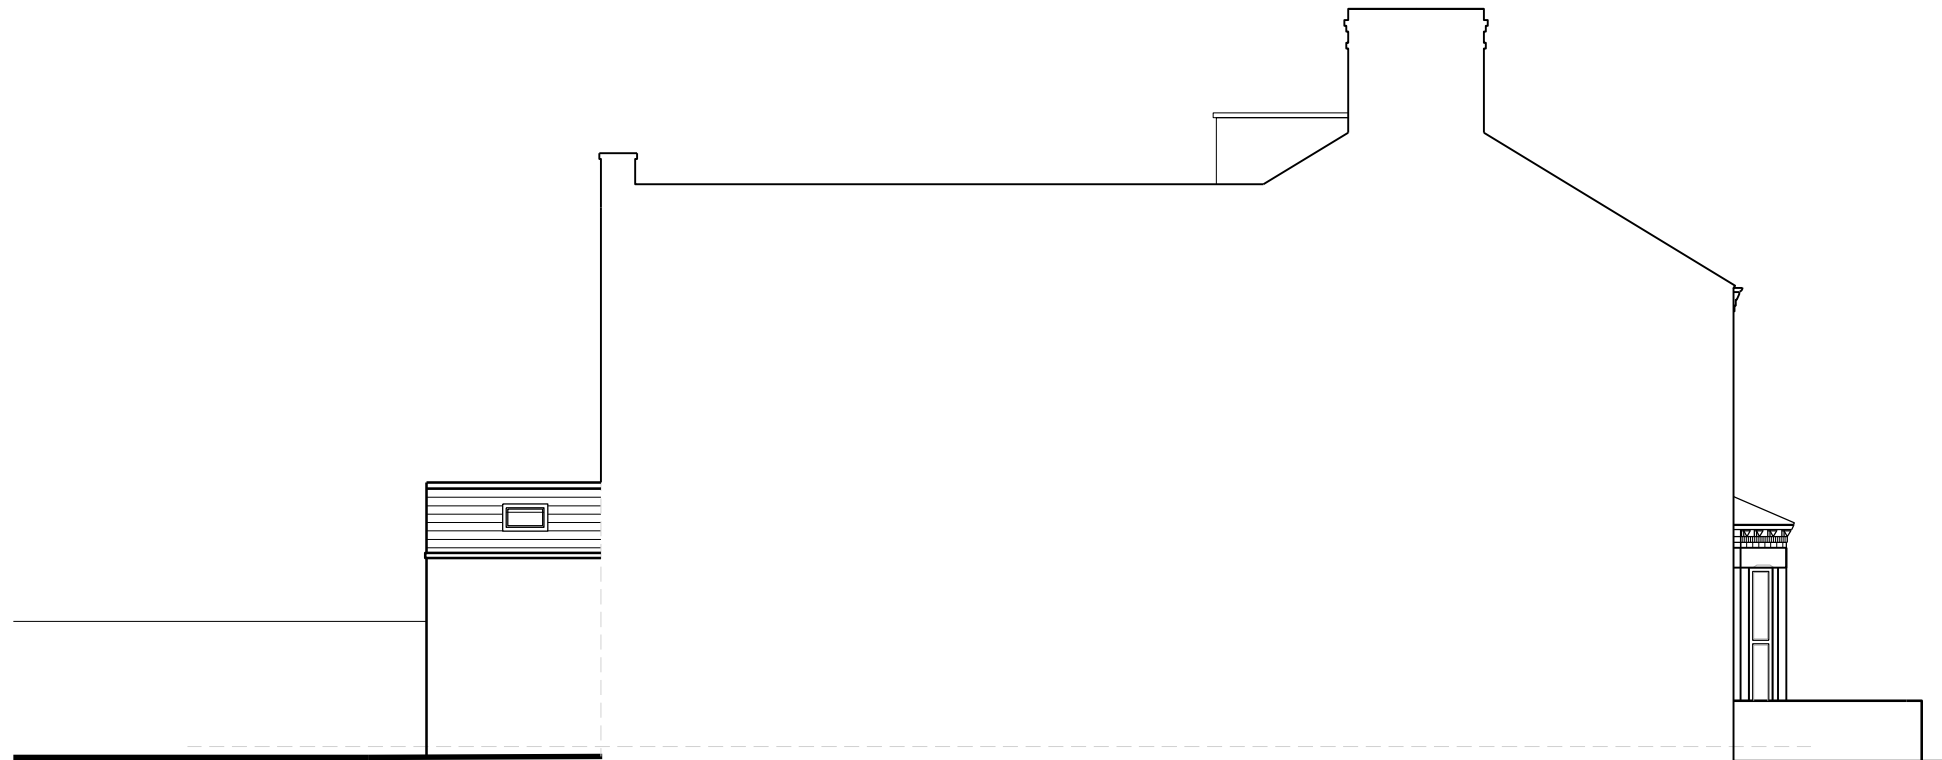


PROPOSED SIDE ELEVATION

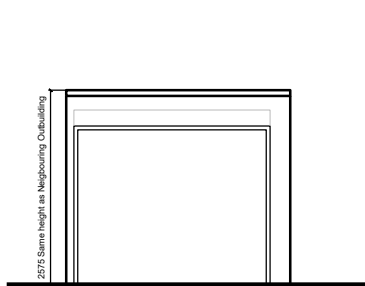

PROPOSED FRONT ELEVATION OUTBUILDING



PROPOSED SIDE ELEVATION OUTBUILDING

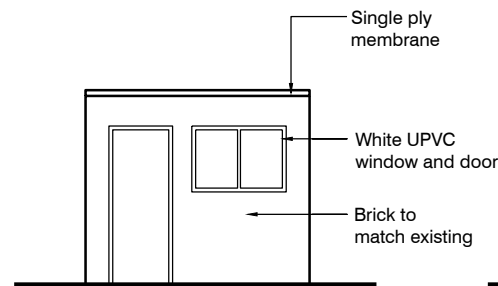

PROPOSED REAR ELEVATION OUTBUILDING



PROPOSED SIDE ELEVATION OUTBUILDING

☒ PLANNING ☐ TENDER ☐ CONSTRUCTION

Architectural Services York  
31 Beckfield Lane  
York  
YO26 5PN

07941 039833  
info@architecturalservicesyork.co.uk  
www.architecturalservicesyork.co.uk



Project  
Proposed Development at 15 White  
Cross Road, York, YO31 8JR

Drawing Title  
Existing & Proposed Elevations

Scale  
1: 100 @ A1

Date  
FEB/ 2021

Drawing No.  
AS01/ 02

Rev.  
-