





LOCATION PLAN 1/1250



PROPOSED BLOCK PLAN 1/200

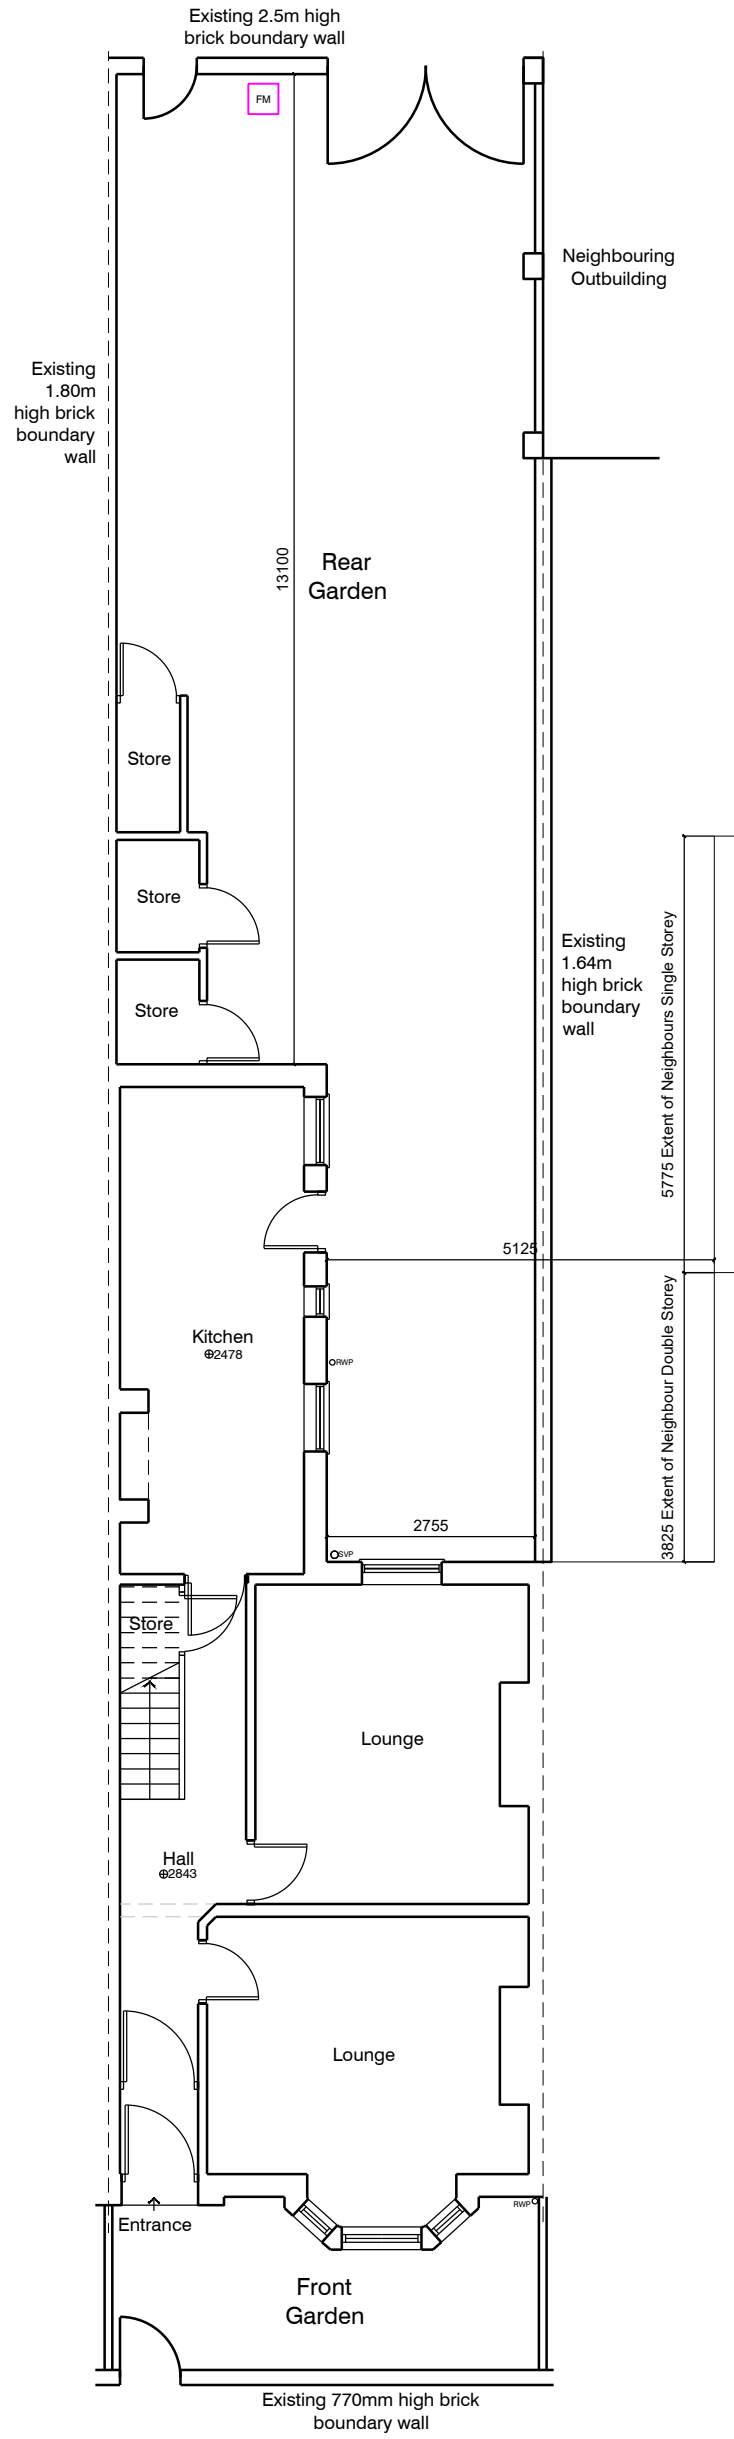

EXISTING SITE PLAN

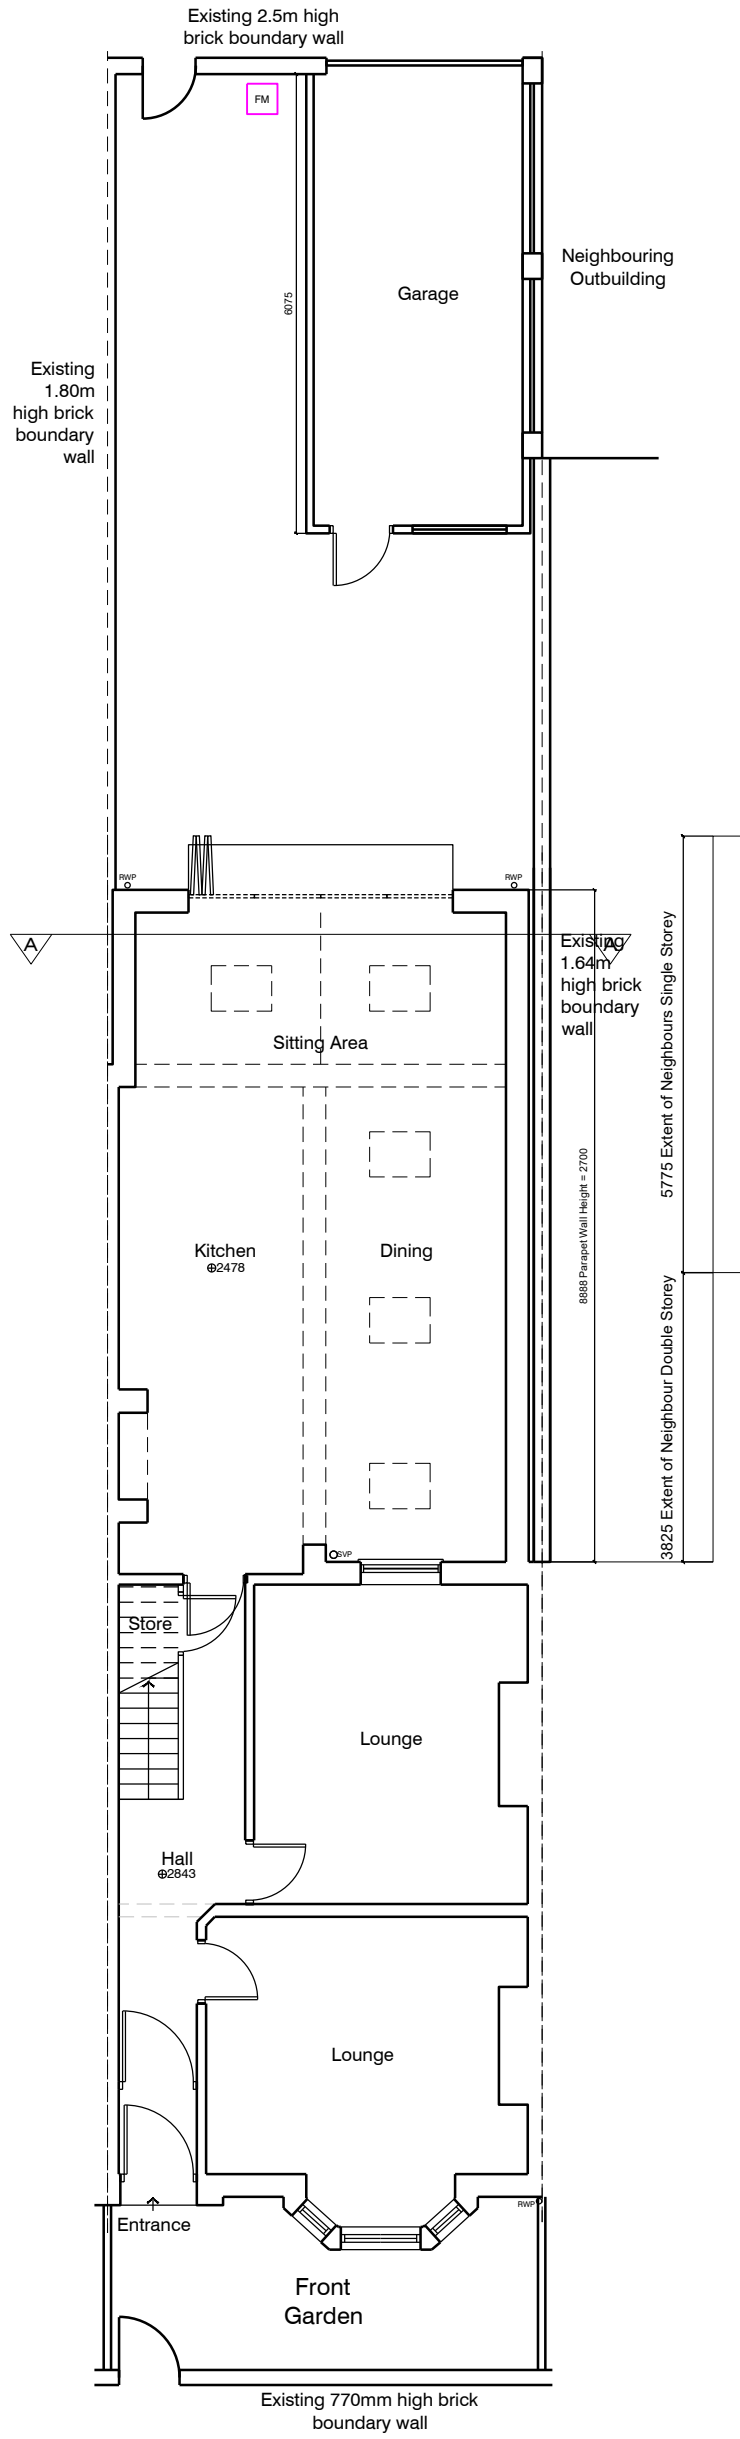

PROPOSED SITE PLAN

Architectural Services York  
31 Beckfield Lane  
York  
YO26 5PN

07841 039833  
info@architecturalservicesyork.co.uk  
www.architecturalservicesyork.co.uk



Project  
Proposed Development at 15 White  
Cross Road, York, YO31 8JR

Drawing Title  
Existing & Proposed Site Plan & Block  
Plan

Scale  
1: 100 @ A1

Date  
FEB/ 2021

Drawing No.  
AS01/ 03

Rev.  
-