




Front Elevation Proposed

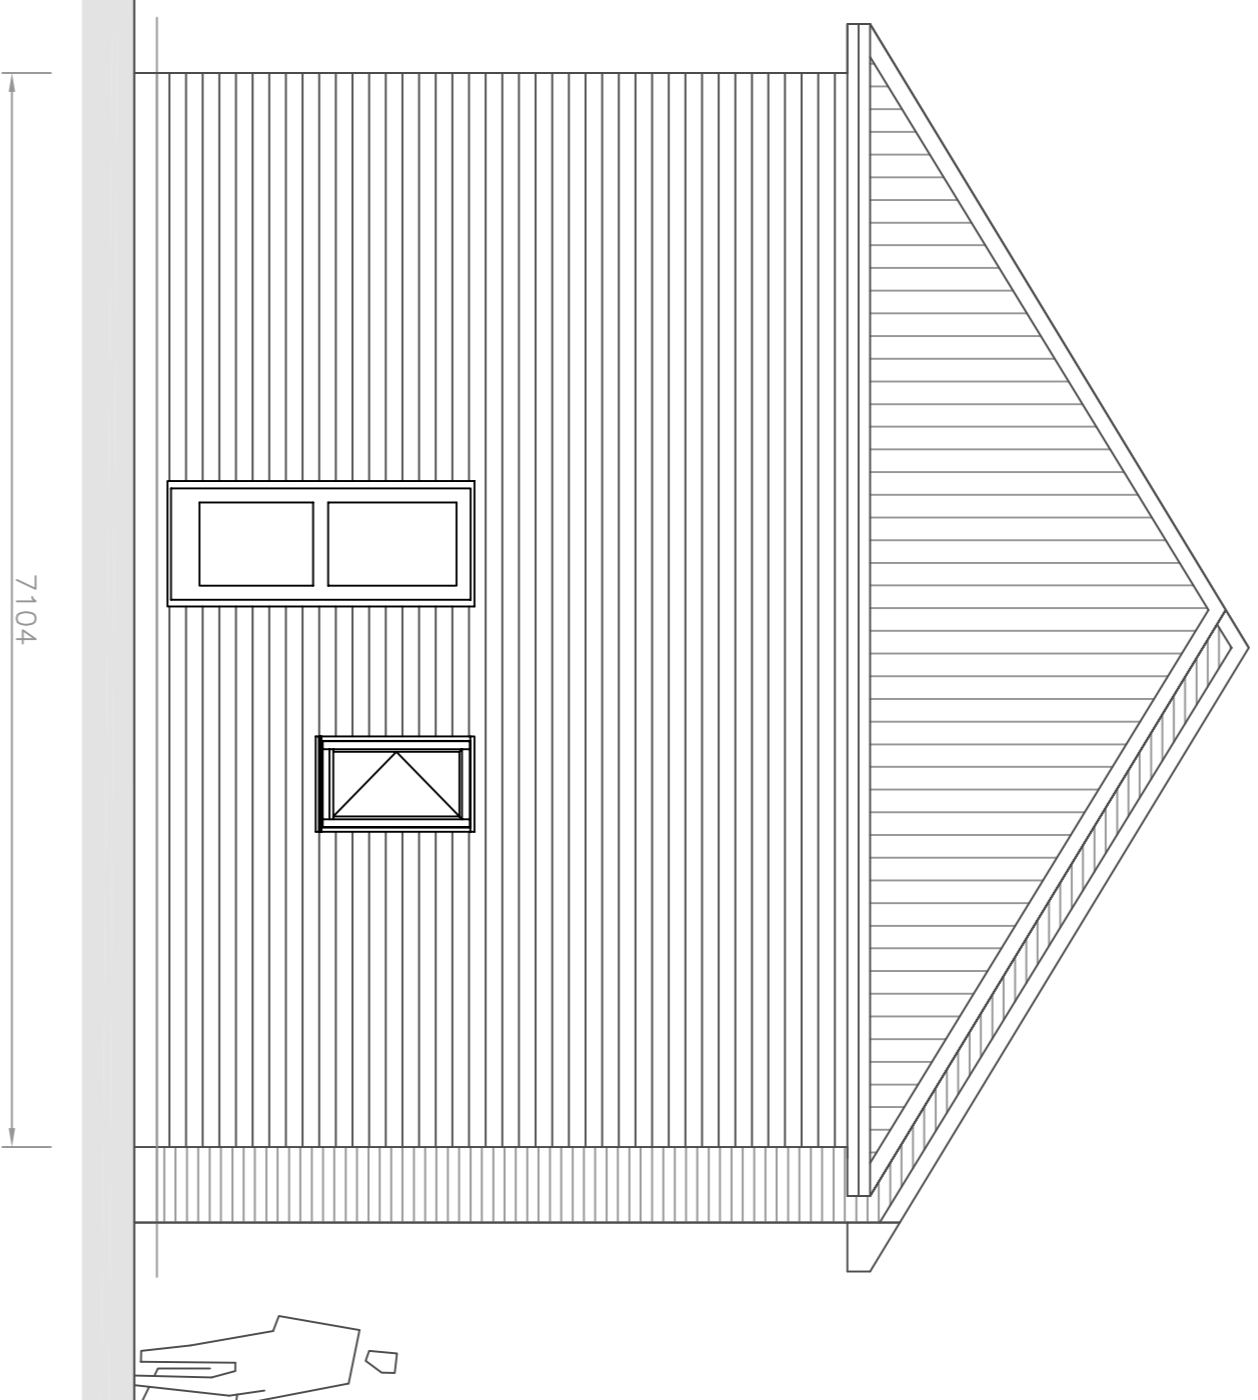

Side Elevation Proposed



Rear Elevation Proposed

rev	description	date	by	checked
	Parker Associates Limited THE BEECHES CHURCH RD FINGRINGHOE COLCHESTER ESSEX CO5 7BN			

client
Mr & Mrs Spencer
236 Colchester Road
Manningtree, CO11 2BT.

project
Proposed extension
236 Colchester Road
Manningtree, CO11 2BT.

drawing
Proposed Floor Plan

scale 1:50 date 01/21

drawing no. 03

A1