




FRONT ELEVATION

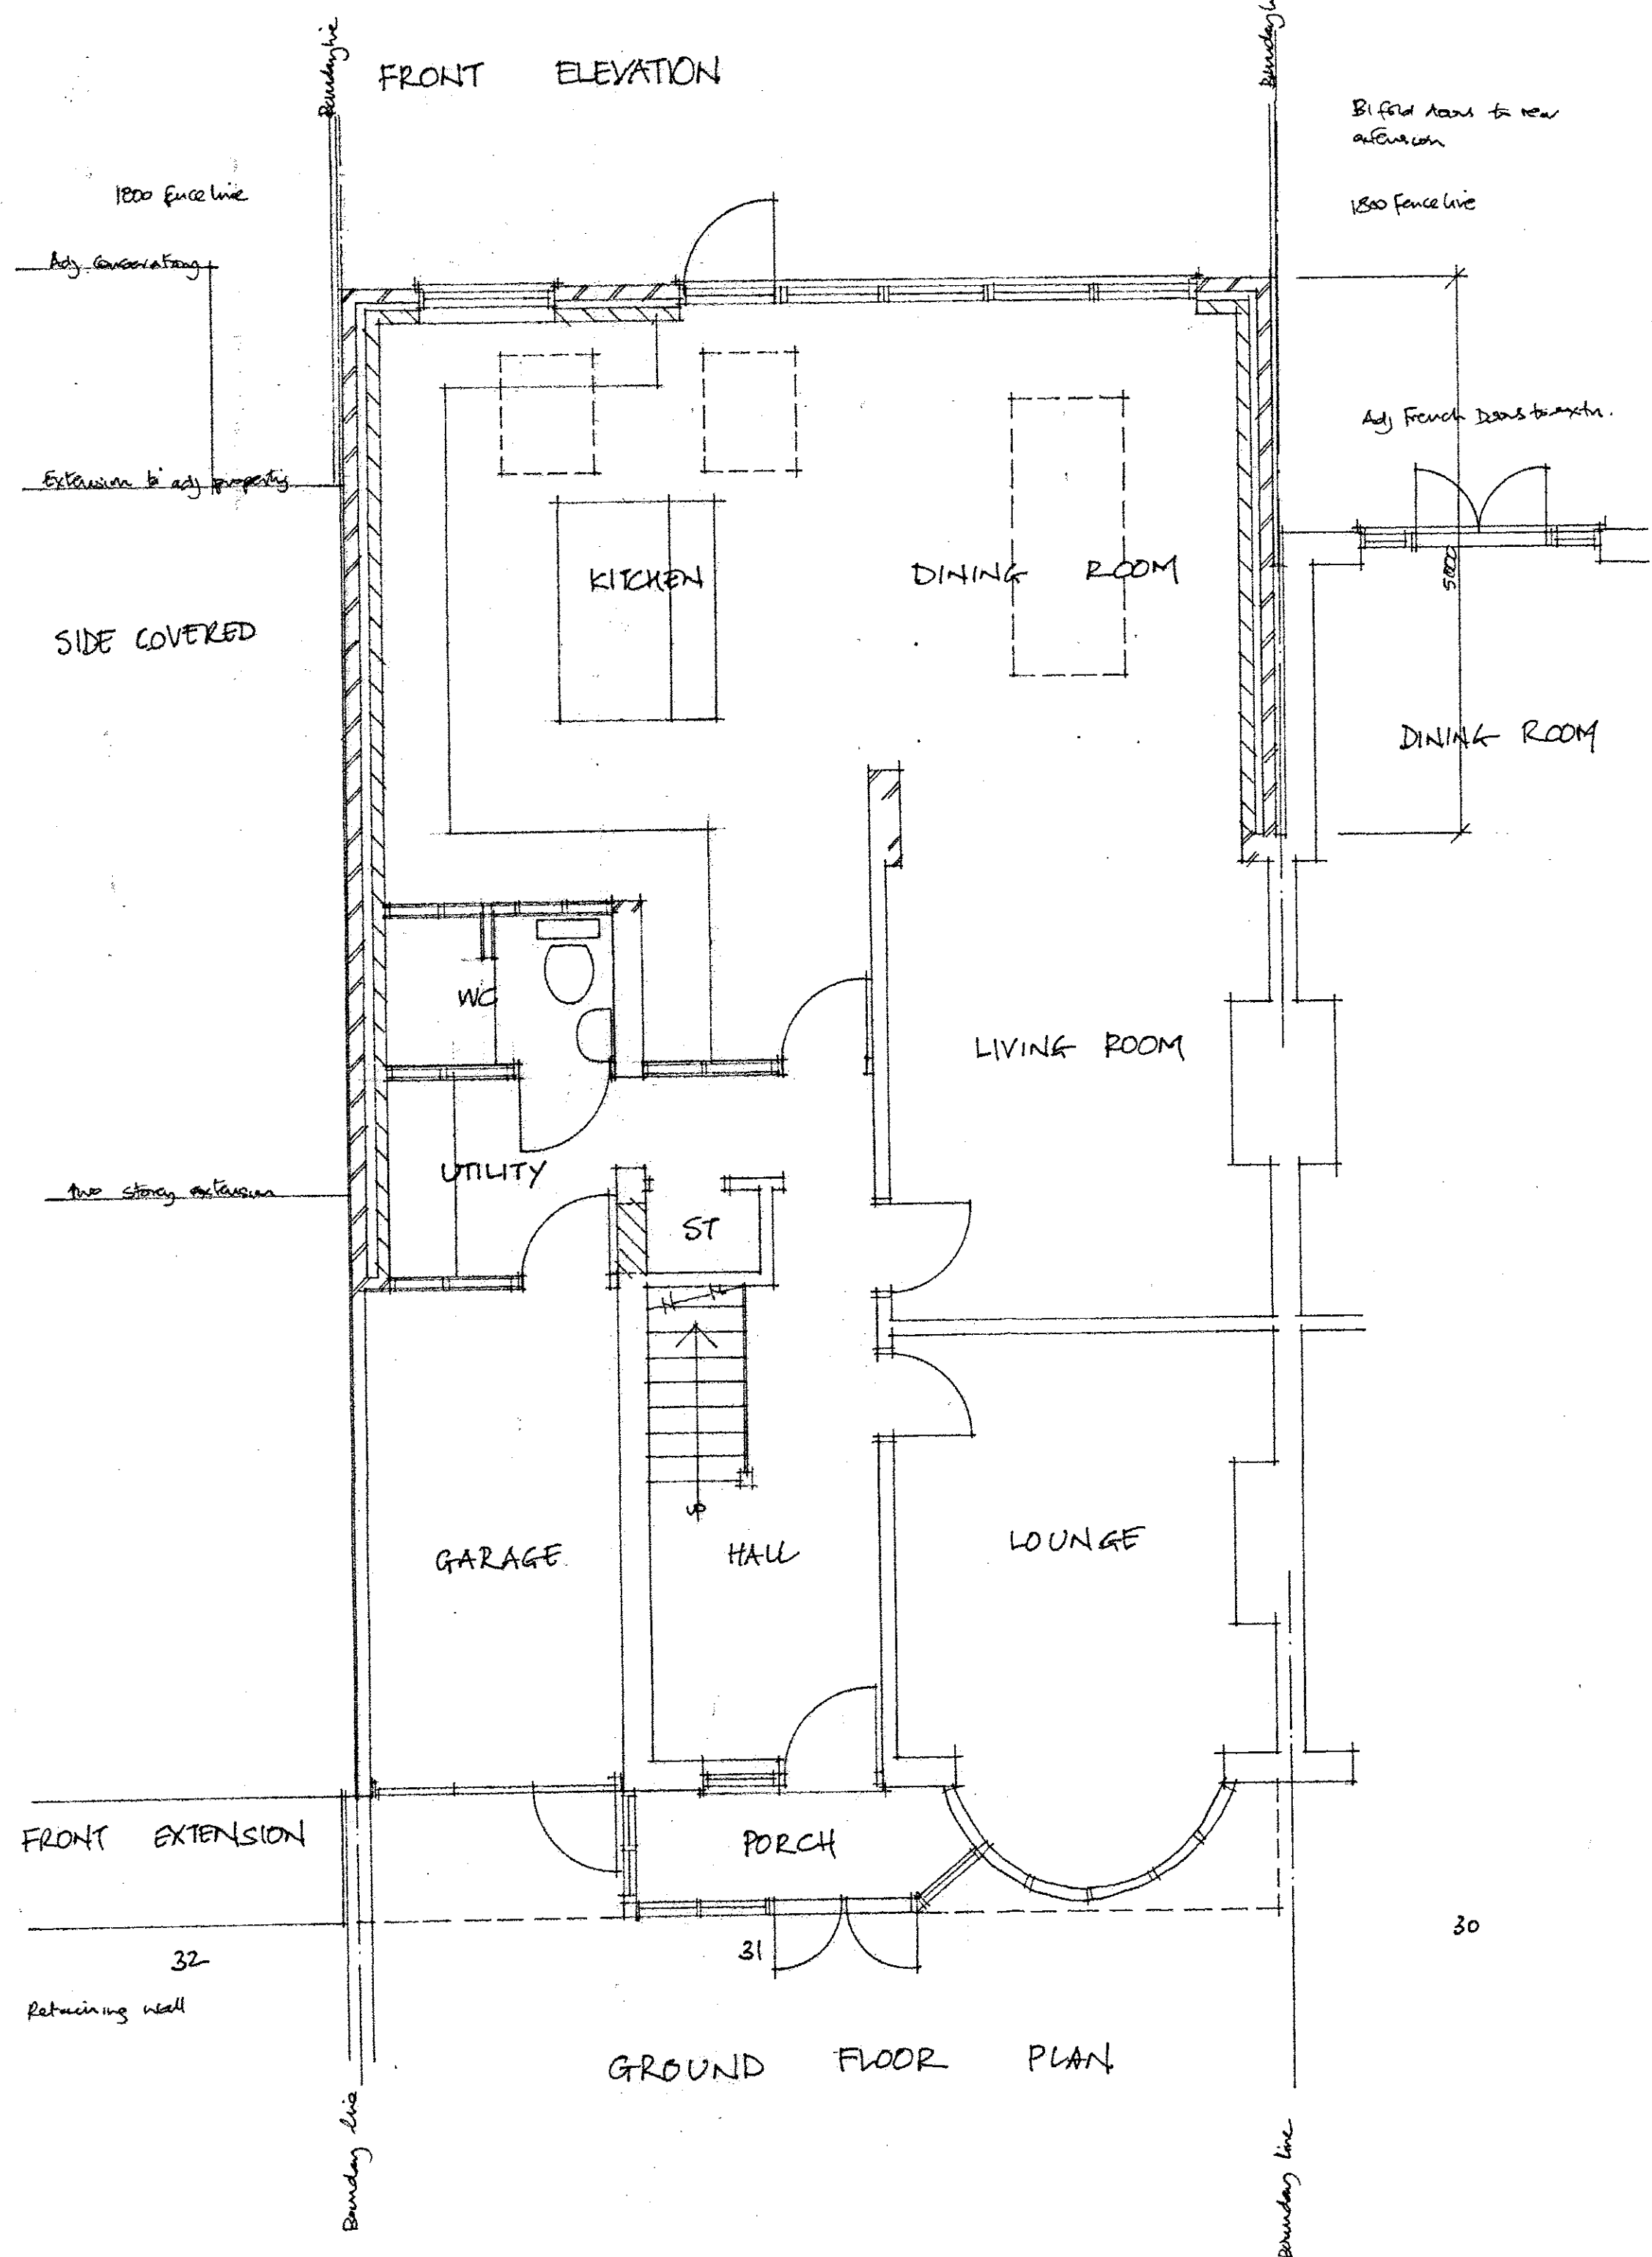


GROUND FLOOR PLAN

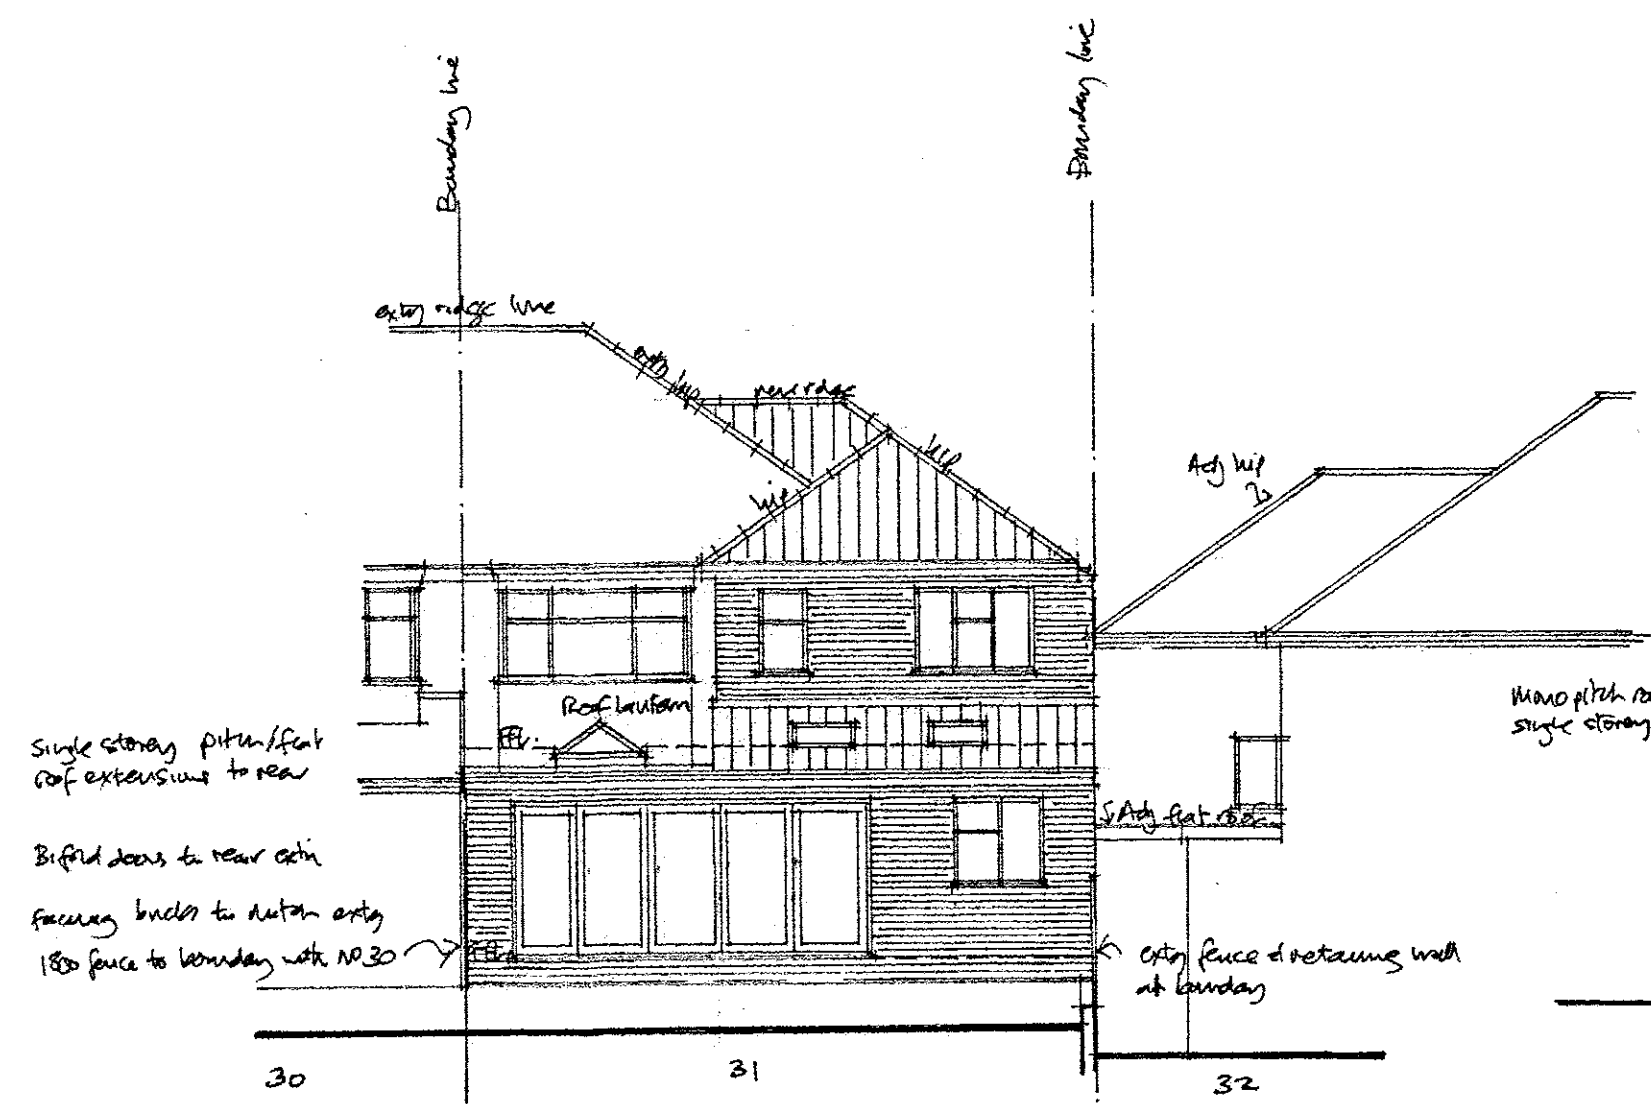


REAR ELEVATION

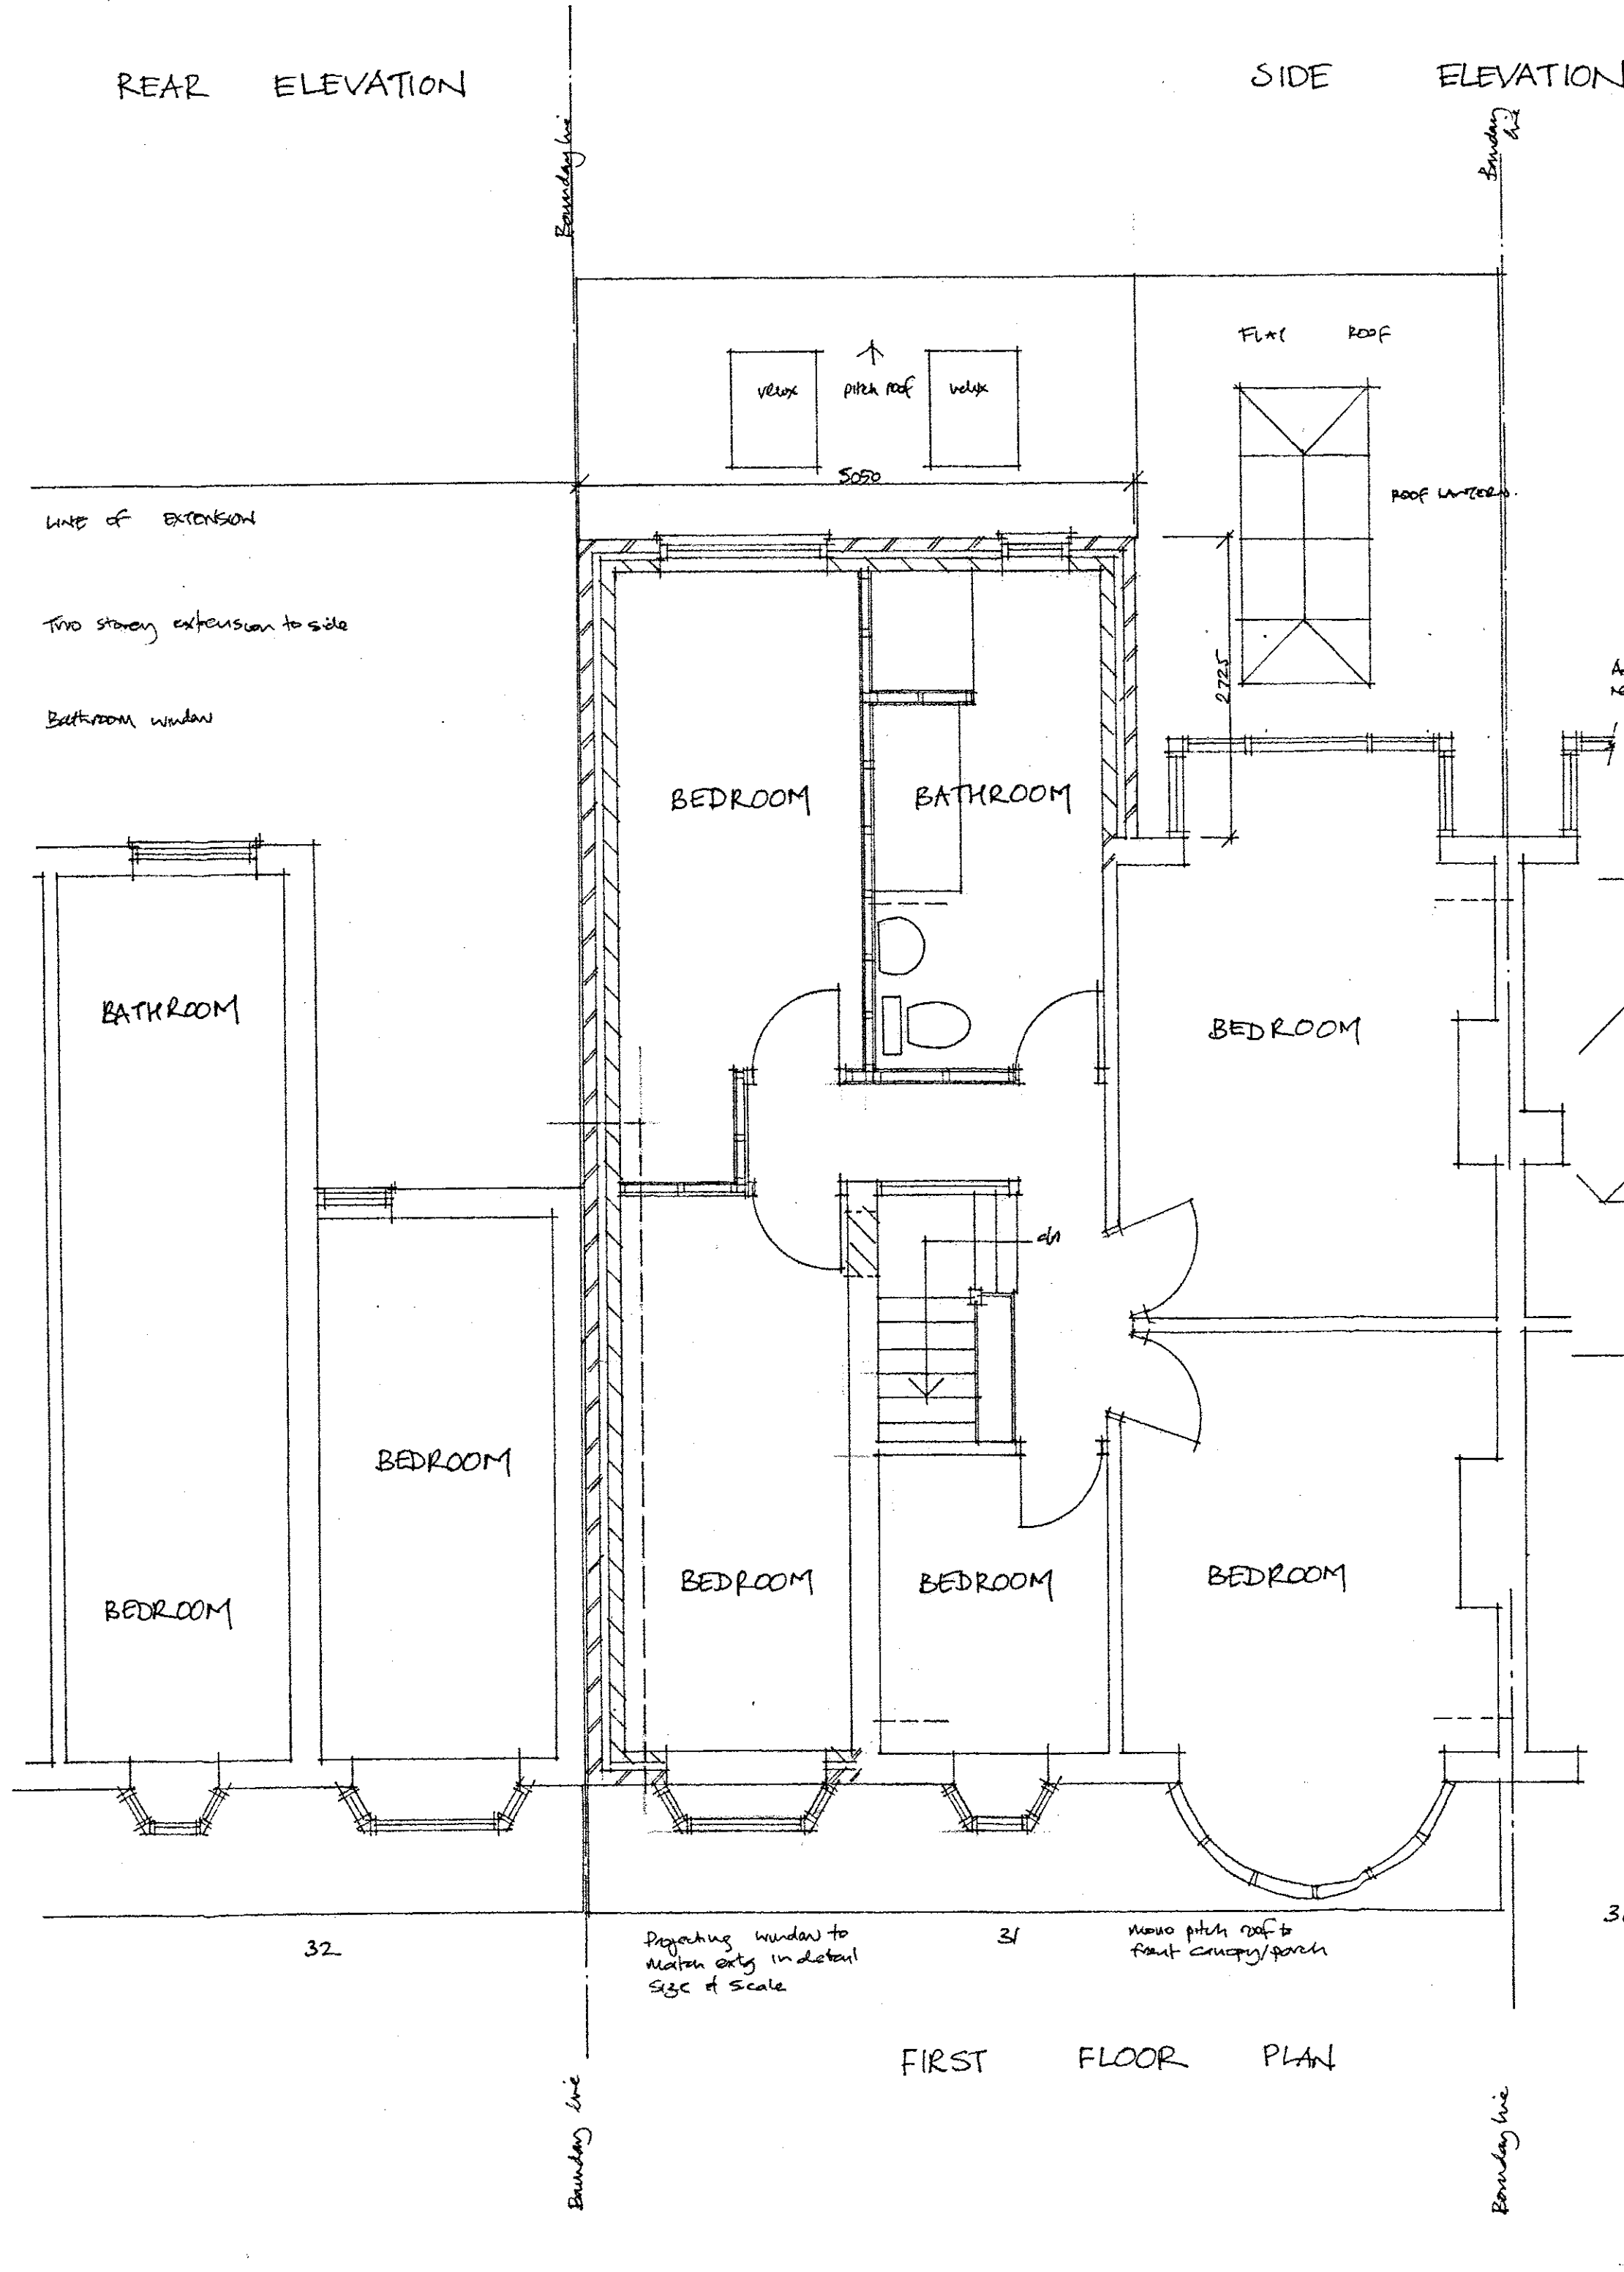

FIRST FLOOR PLAN

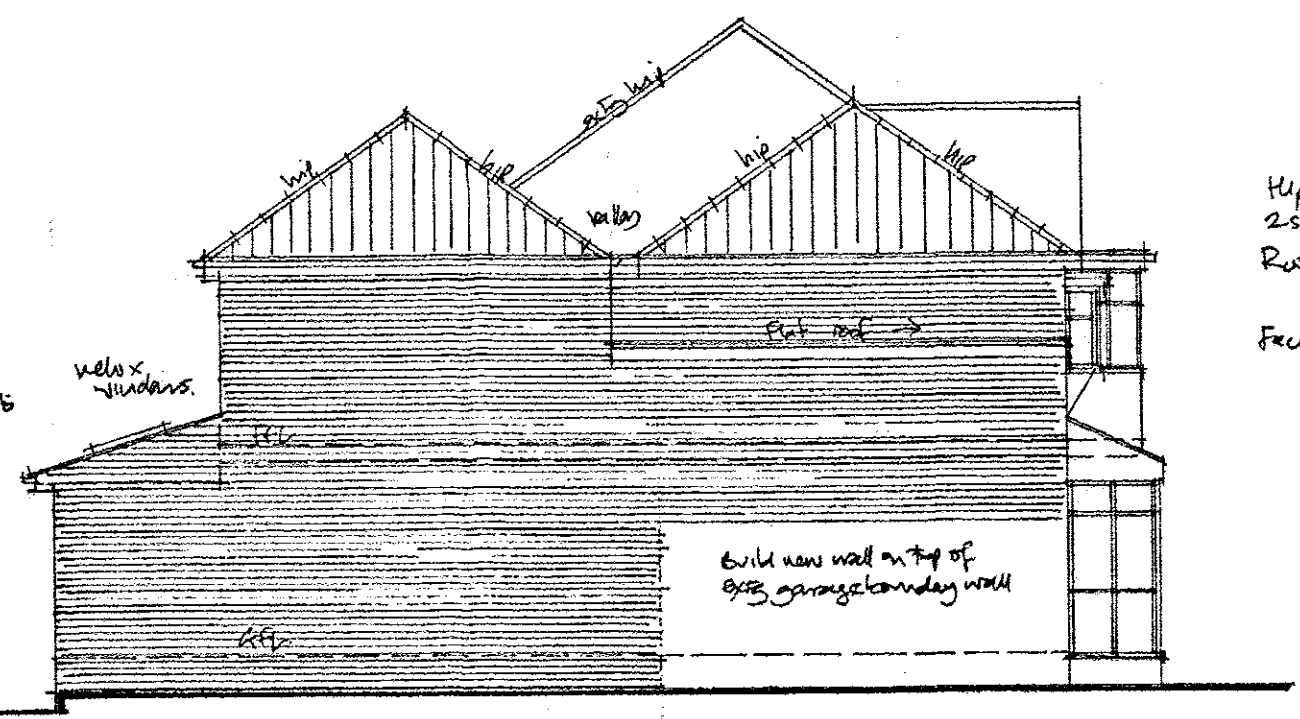

SIDE ELEVATION

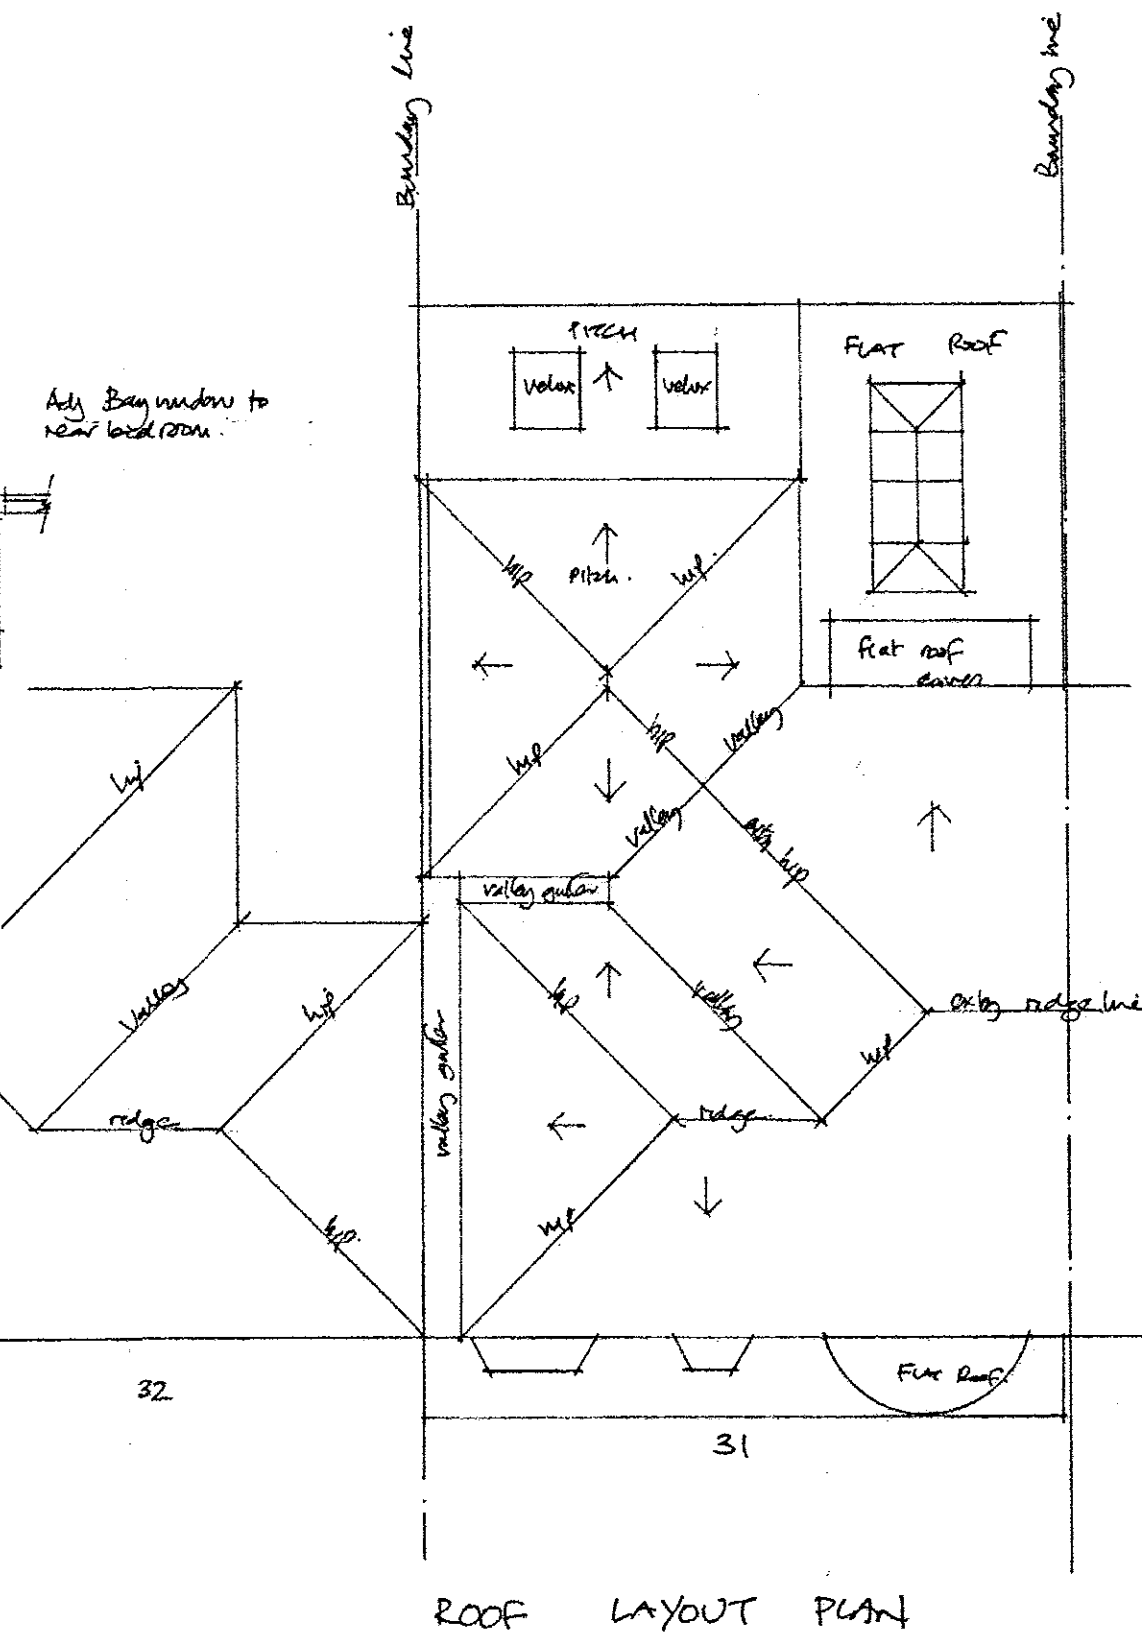

ROOF LAYOUT PLAN

SCALE BAR 1:50 meters

SCALE BAR 1:100 meters

PROPOSED PLANS & ELEVATIONS			
AT: 31 HAWTHORNE CROFT			
OLDBURY B68 ODP			
SCALE 1:50	DATE 11/09	DRG NO 02	