


Notes
Existing works shown hatched.

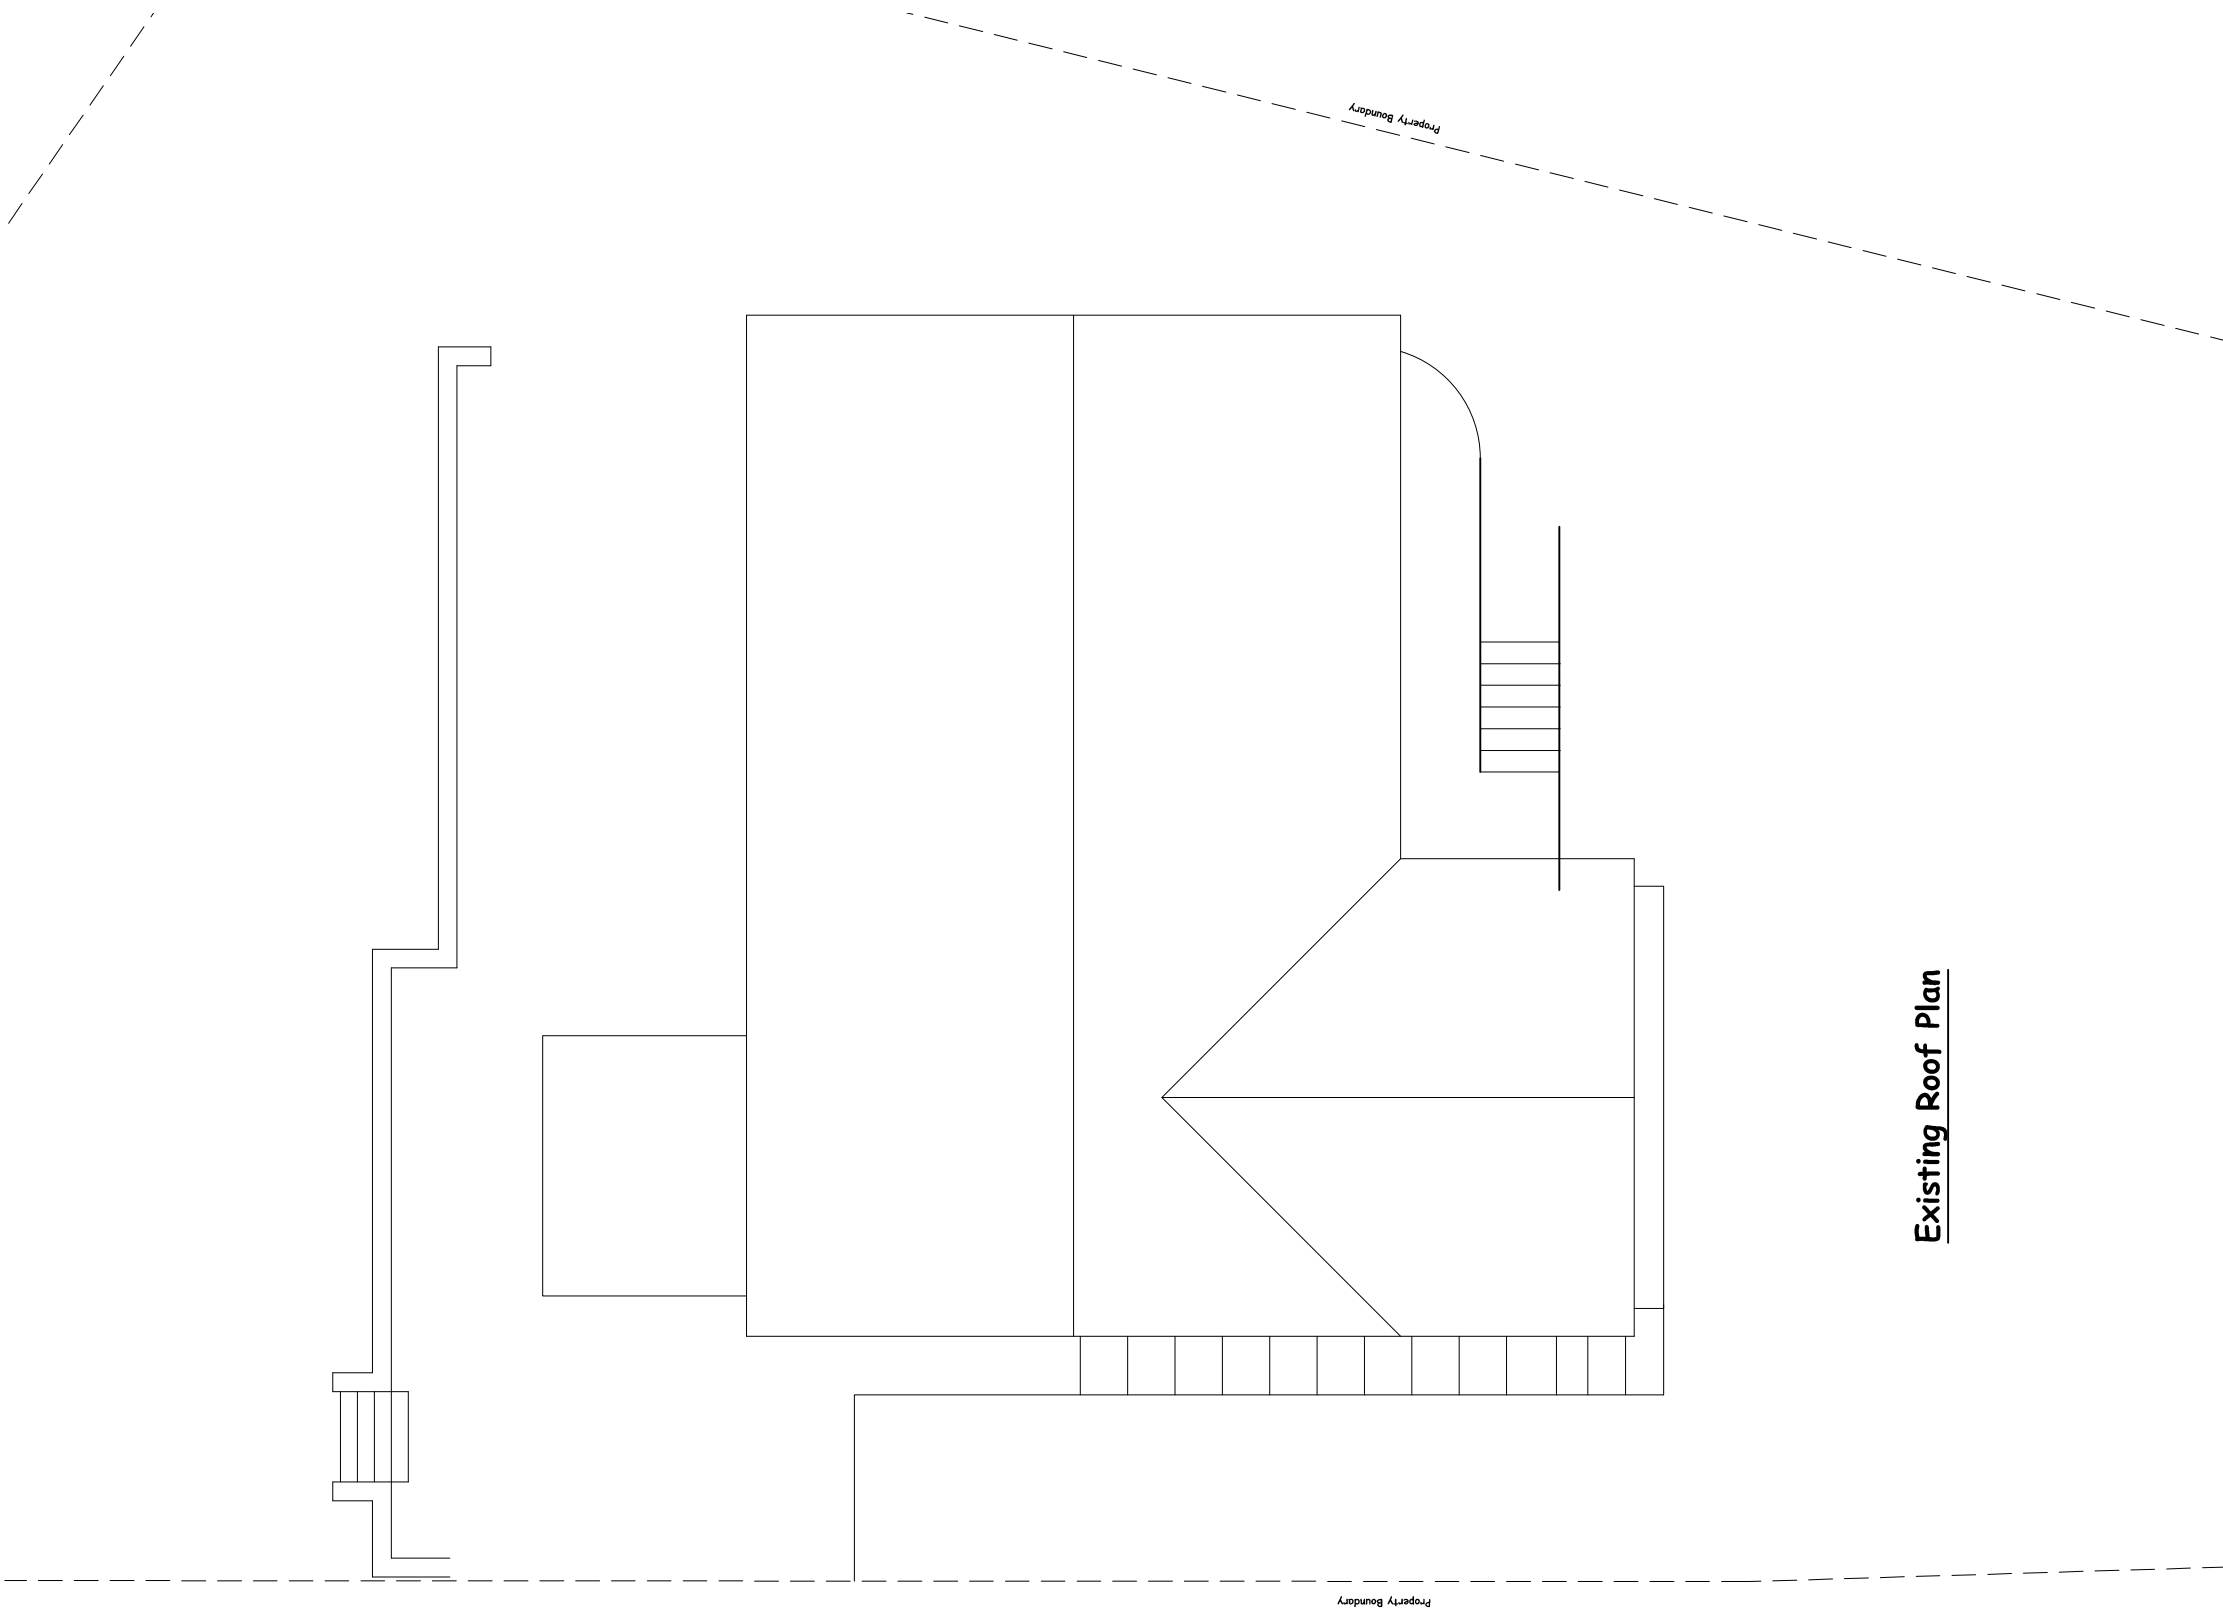

Existing Roof Plan

Client:
Mr M Littlewood

Site Address: 'Robbers Roost', 89 Medstead Road, Beech, GU34 4AE	Description: Rear Extension.
------------------------------------------------------------------------------	---------------------------------

Drawing Number	20_46 / 02
----------------	-------------------

Date: 03.03.2021	Scale: 1:100 @ A3
------------------	-------------------

AutoCAD Ref: c/cad/projects/

Drawn : CJB	Checked :
-------------	-----------

Clive Bradbrook I Eng AMIStruct
51 Alma Way,
Farnham,
Surrey.
GU9 0QH.
01252 - 687142
bradbrook20@gmail.com

