




Existing Section A-A
scale 1:100 @ A3

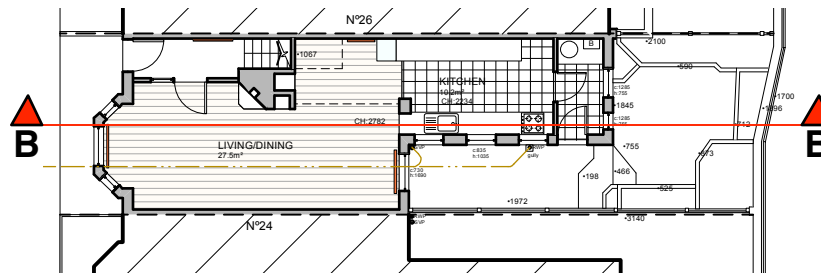


Section Key
scale 1:200 @ A3

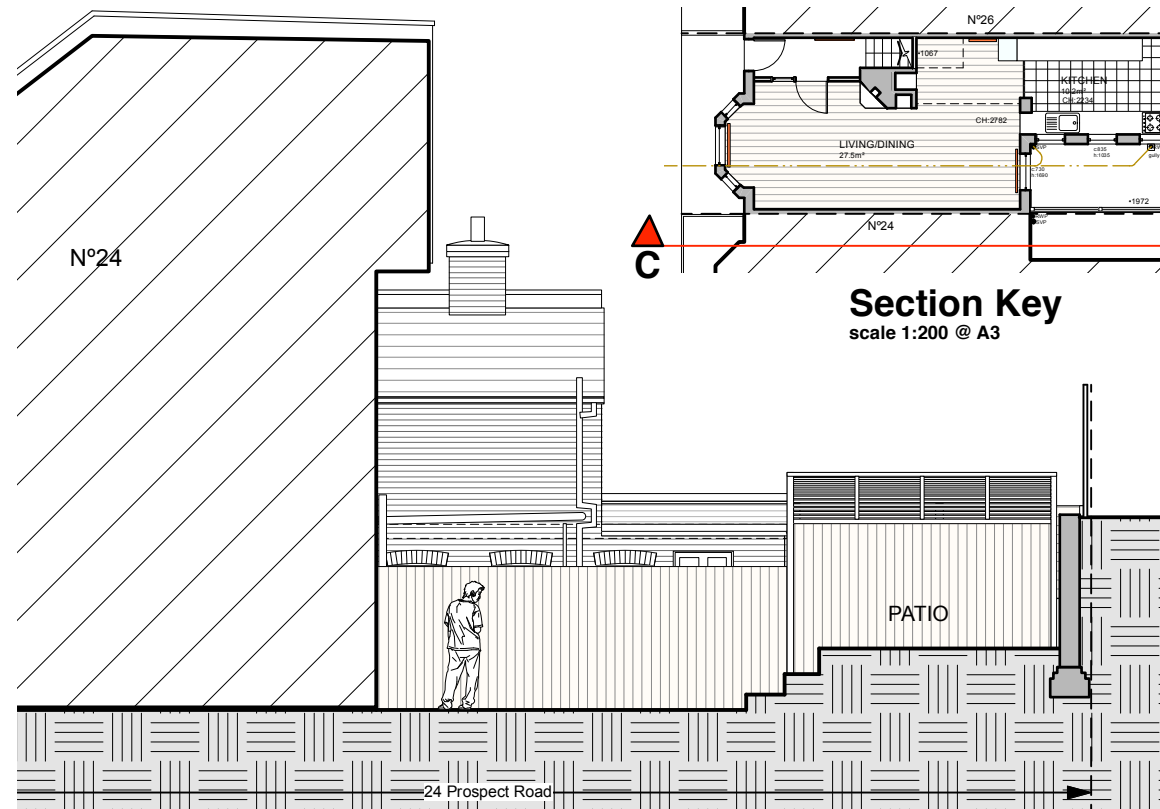



Existing East Elevation C-C
scale 1:100 @ A3

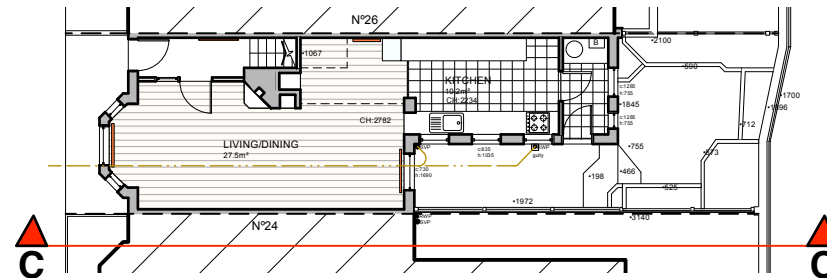

Section Key
scale 1:200 @ A3

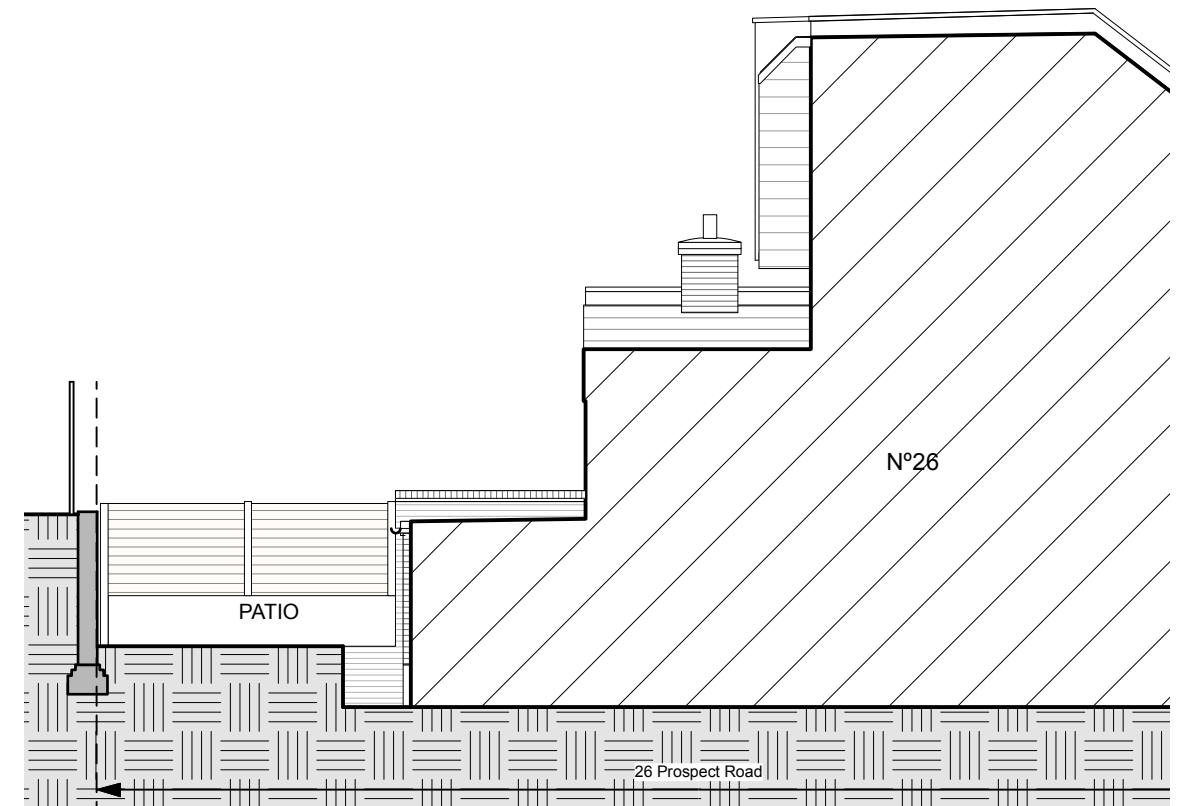

Existing West Elevation D-D
scale 1:100 @ A3

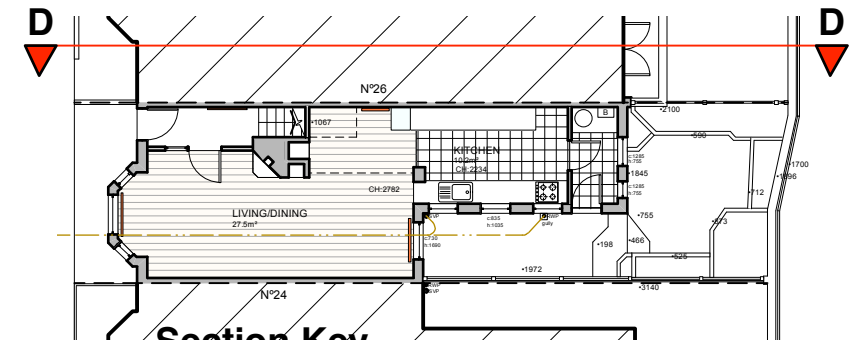 

Section Key
scale 1:200 @ A3

			CLIENT	SCALE see drawing	PROJECT 25 Prospect Road, London, NW2 2JU	DRAWING NO. 329/19-PL-03	REV.	
			STATUS PLANNING APPLICATION DRAWING	DATE Feb 2020	DRAWING TITLE Existing Elevations and Section	FBD FULCRUM BUILDING DESIGN LTD. 9 Heneage Street, Spitalfield, London, E1 5LJ Tel.: 07974086475 e-mail: info@fbd-ltd.com www.fbd-ltd.com		
REV.	DATE	NOTES		CHECKED				