



Existing Ground Floor Plan
scale 1:100 @ A3

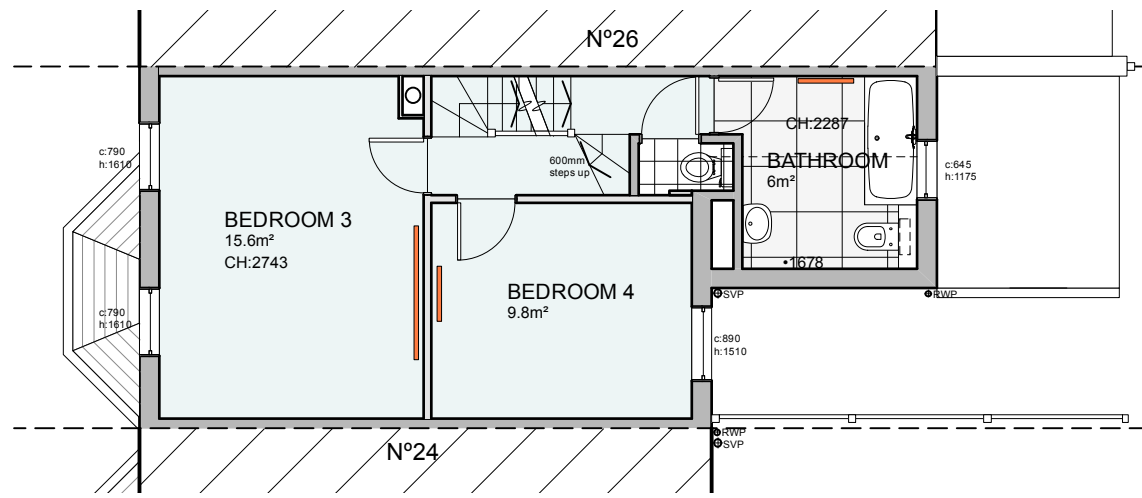


Existing First Floor Plan
scale 1:100 @ A3

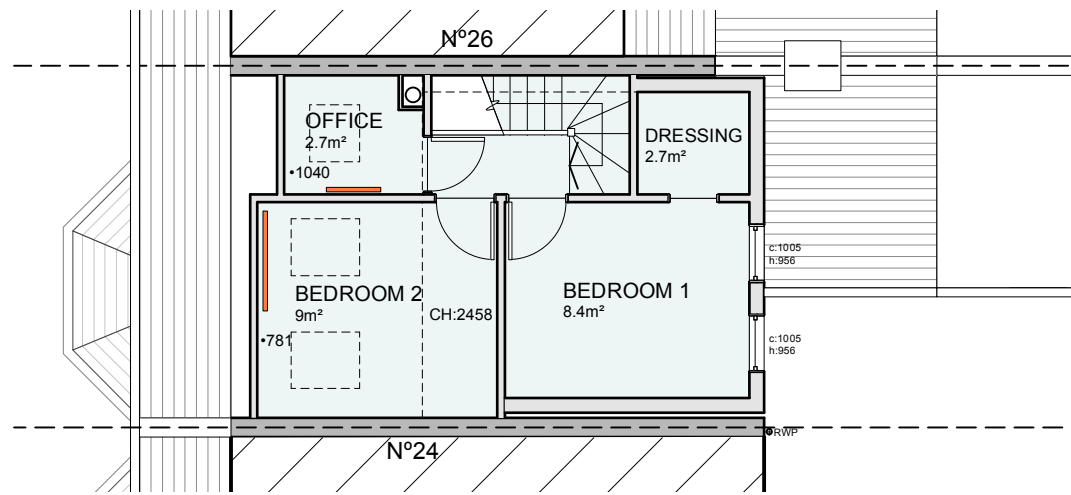


Existing Second Floor Plan
scale 1:100 @ A3



Existing Rear Elevation
scale 1:100 @ A3

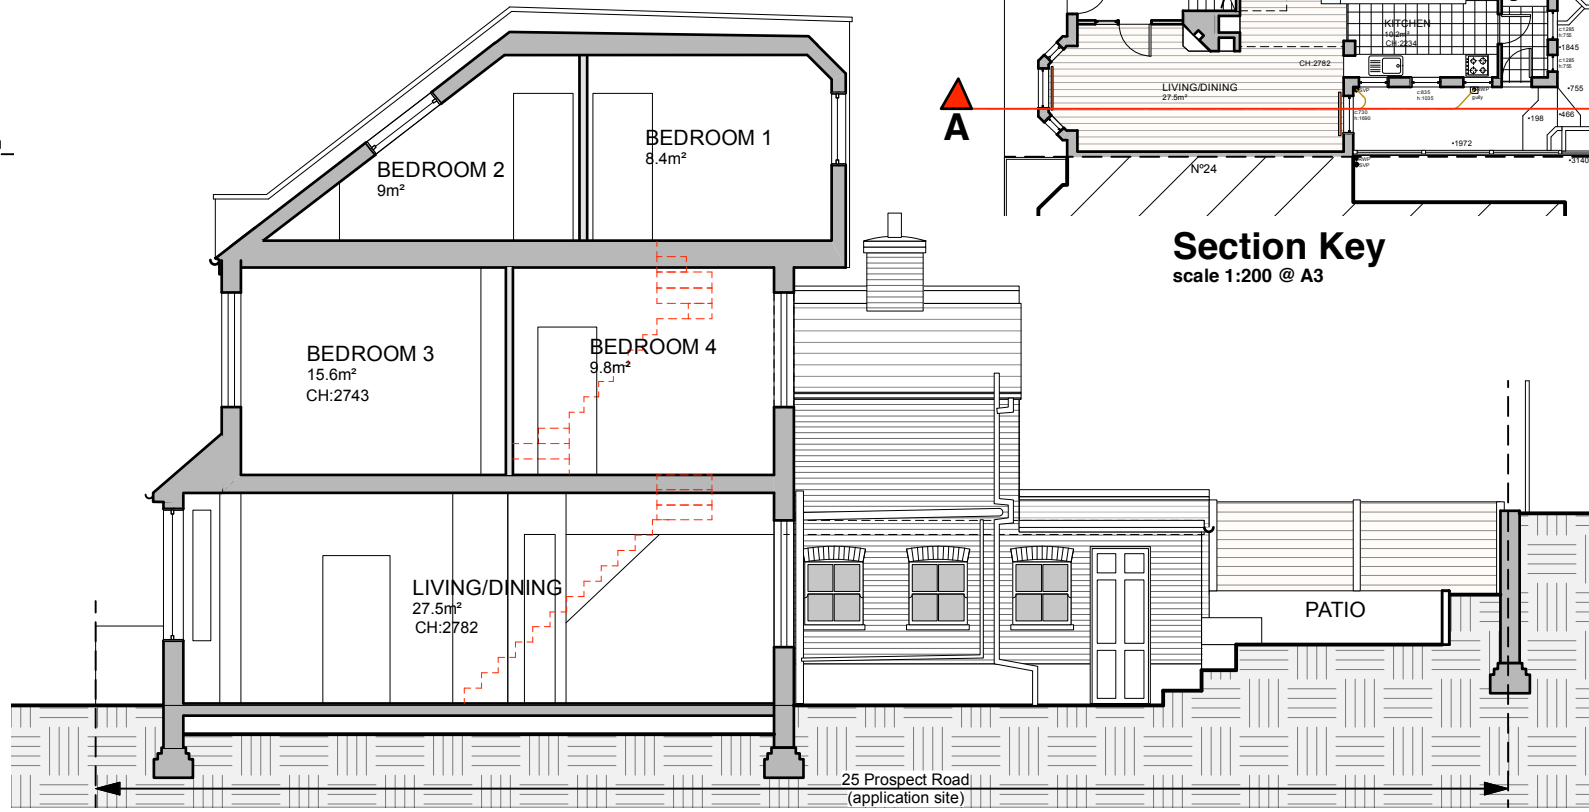

Existing Section A-A
scale 1:100 @ A3

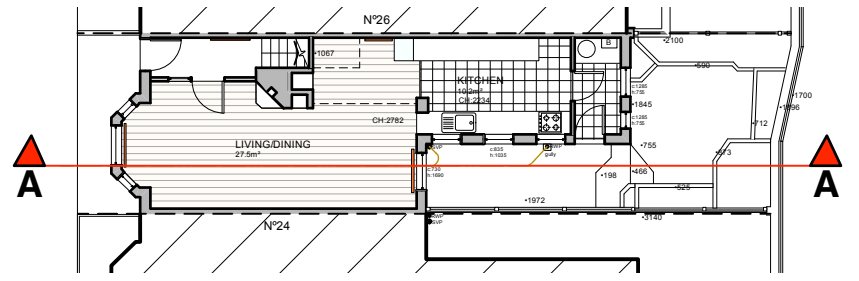

Section Key
scale 1:200 @ A3

<table border="1"> <tr> <td>REV.</td> <td>DATE</td> <td>NOTES</td> </tr> <tr> <td> </td> <td> </td> <td> </td> </tr> </table>			REV.	DATE	NOTES				CLIENT STATUS PLANNING APPLICATION DRAWING	SCALE see drawing DATE Feb 2020 DRAWN CHECKED	PROJECT 25 Prospect Road, London, NW2 2JU DRAWING TITLE Existing Plans, Elevation and Section A-A	DRAWING NO. 329/19-PL-02 FBD FULCRUM BUILDING DESIGN LTD. 9 Heneage Street, Spitalfield, London, E1 5LJ Tel.: 07974086475 e-mail: info@fbd-ltd.com www.fbd-ltd.com	REV. FBD FULCRUM BUILDING DESIGN LTD LONDON
REV.	DATE	NOTES											