

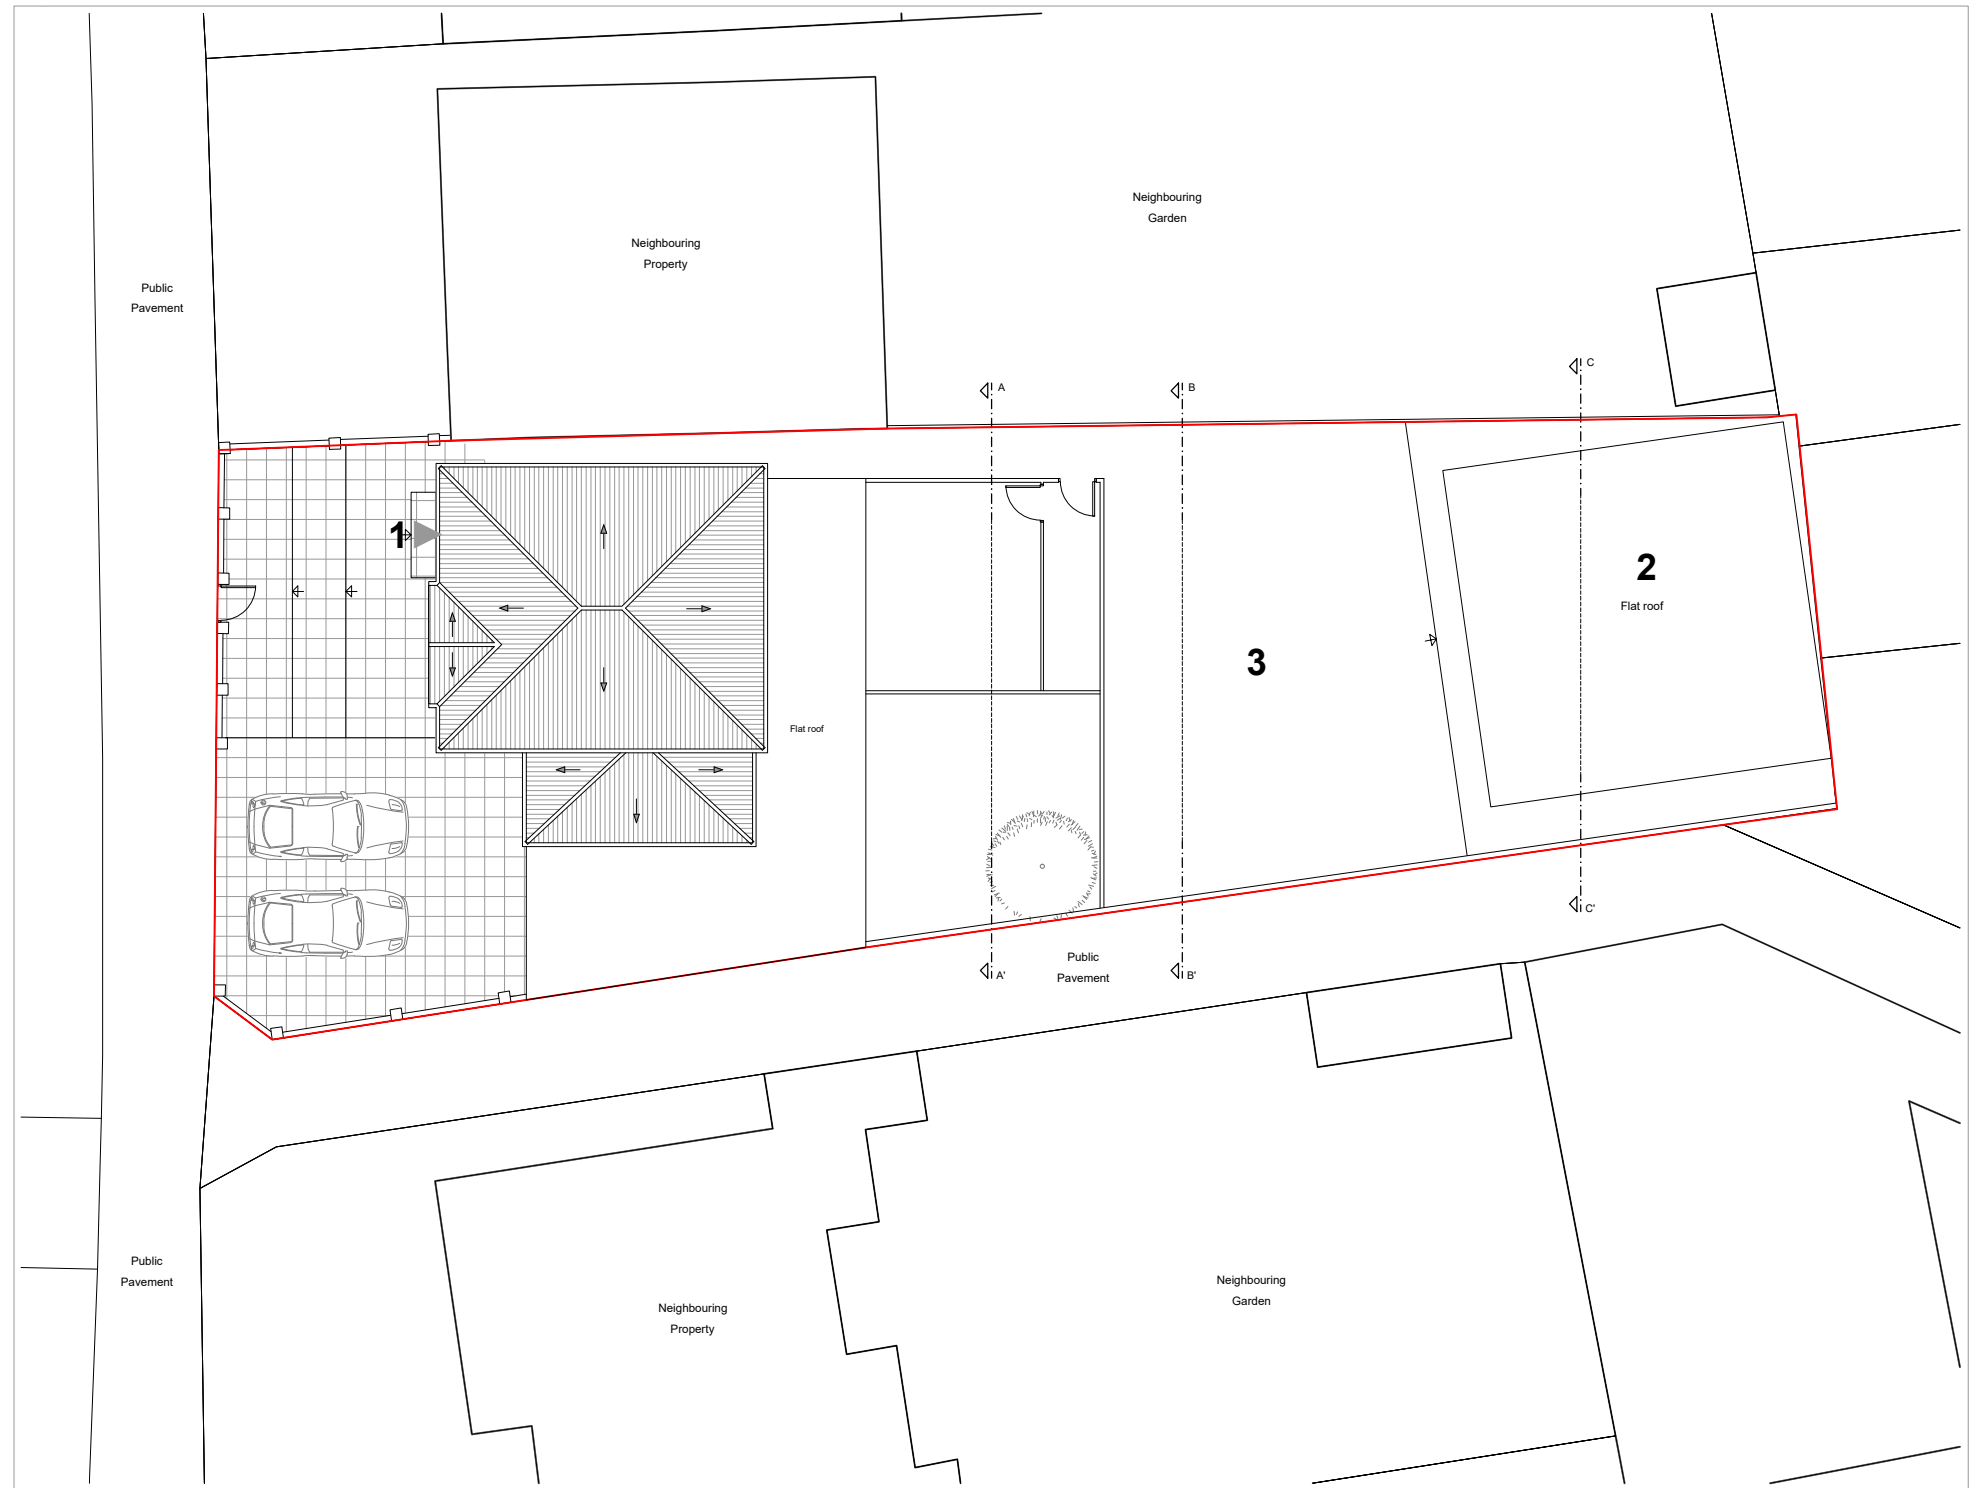


 

OS Map


 


KEY

- 1 Entrance
- 2 Outbuilding
- 3 Garden

Property Boundary

Site Plan

 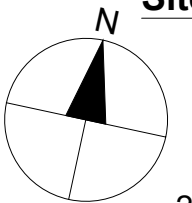

Dimensions Written dimensions to be taken in preference to scaled dimensions. The Contractor is responsible for checking all dimensions before work starts.

Local Authority All work is to be carried out to the requirements, and to the satisfaction of the Local Authority. These drawings are for planning purposes only.

Discrepancies Any discrepancies to be brought to the attention of Drawing And Planning Ltd. Immediately.

REVISIONS

REV	DATE	DESCRIPTION	BY	CH

PROJECT TITLE
52 Greenfield Gardens

DATE
Feb 2021

REVISION
/

DRAWING TITLE
Proposed - Location Plans

CLIENT
Mr Mehdi Jafarifar

DRAWING No.
GREGA-L201

SCALE @ A3
1:1250 / 1:200

